


DATE	
BY	
SURVEYED	
PLOTTED	
TEMPLATE	
AREAS	
CHECKED	
NO.	

DATE	
BY	
SURVEYED	
PLOTTED	
TEMPLATE	
AREAS	
CHECKED	
NO.	

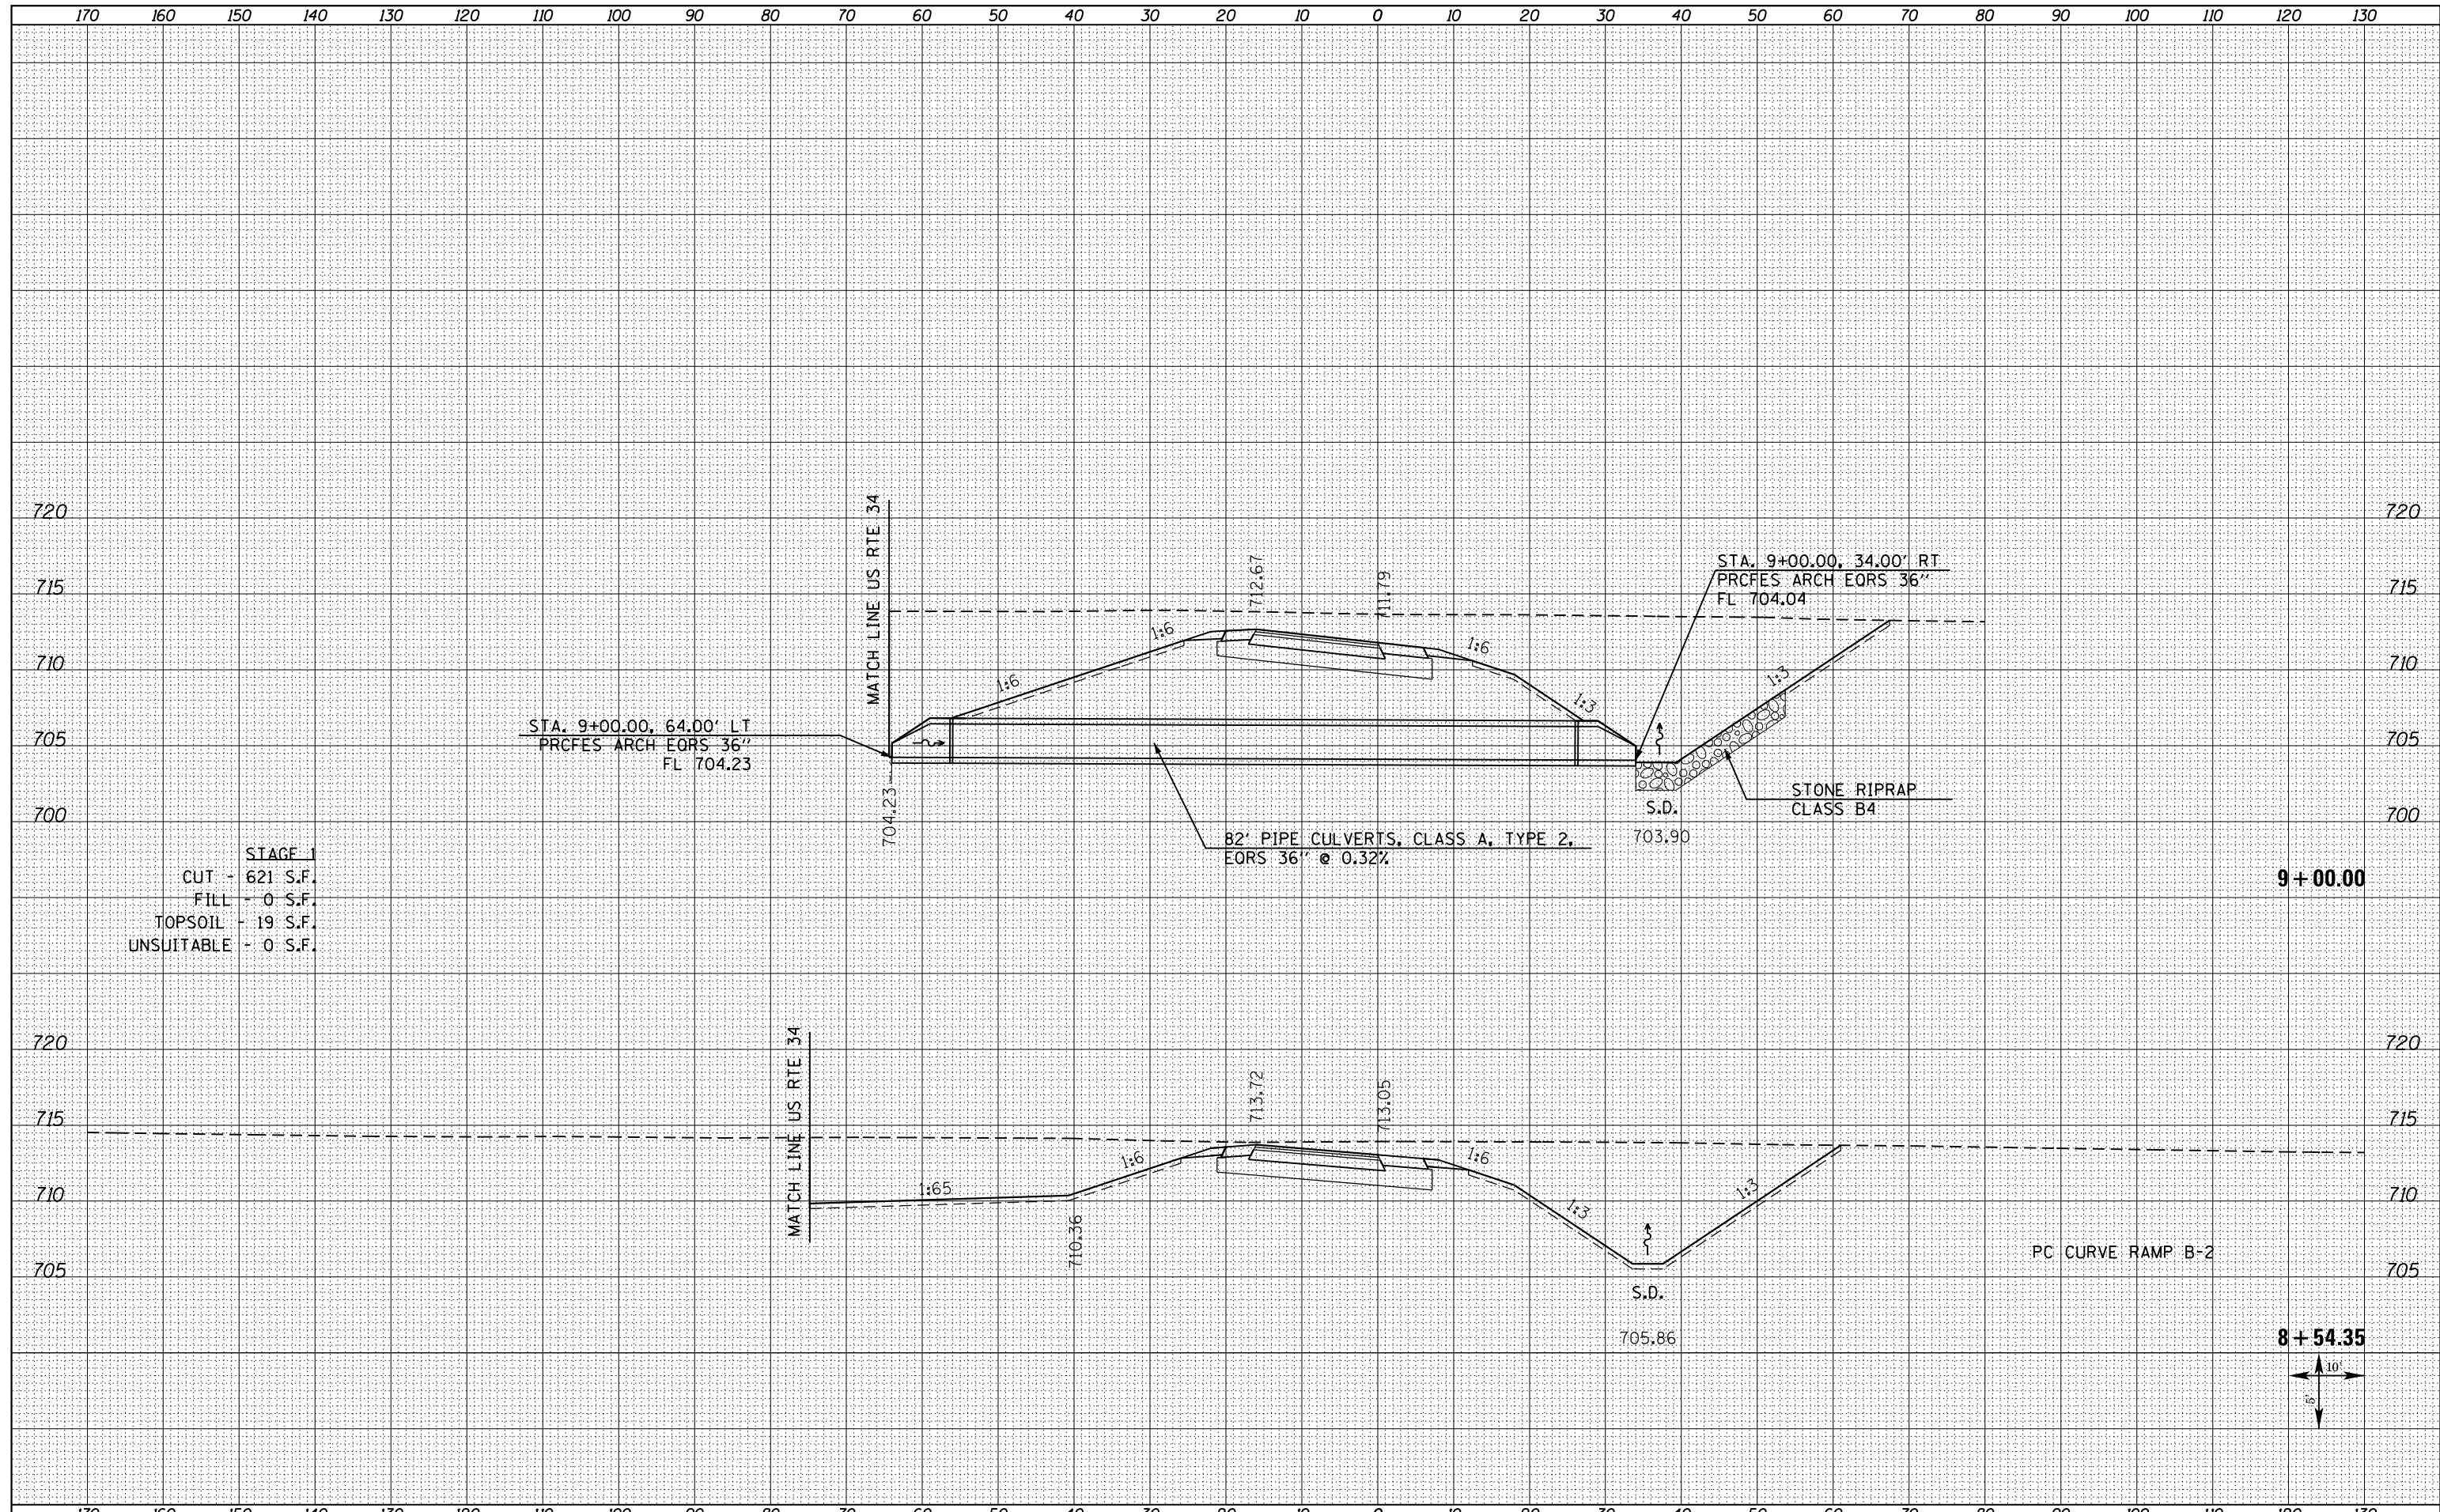

STAGE 1
 CUT - 621 S.F.
 FILL - 0 S.F.
 TOPSOIL - 19 S.F.
 UNSUITABLE - 0 S.F.

9 + 00.00

8 + 54.35



FILE NAME =
 D468409-SHT-XSSHT-RAMPB_REV.dgn

USER NAME = zachl
 DESIGNED - DBS
 DRAWN - PSBA
 CHECKED - CSB
 DATE - 10/2012

REVISED -
 REVISED -
 REVISED -
 REVISED -

STATE OF ILLINOIS
 DEPARTMENT OF TRANSPORTATION

CROSS SECTIONS
 RAMP B

SCALE: NOTED SHEET NO. 9 OF 12 SHEETS STA. 8+54.35 TO STA. 9+00.00

F.A.P. RTE.	SECTION	COUNTY	TOTAL SHEETS	SHEET NO.
313	7-2 ; 6-1	HENDERSON	976	885
CONTRACT NO. 68409				

ILLINOIS FED. AID PROJECT