


DATE	
BY	
SURVEYED	
PLOTTED	
TEMPLATE	
AREAS CHECKED	
FINAL SURVEY NOTE BOOK NO.	

DATE	
BY	
SURVEYED	
PLOTTED	
TEMPLATE	
AREAS CHECKED	
ORIGINAL SURVEY NOTE BOOK NO.	

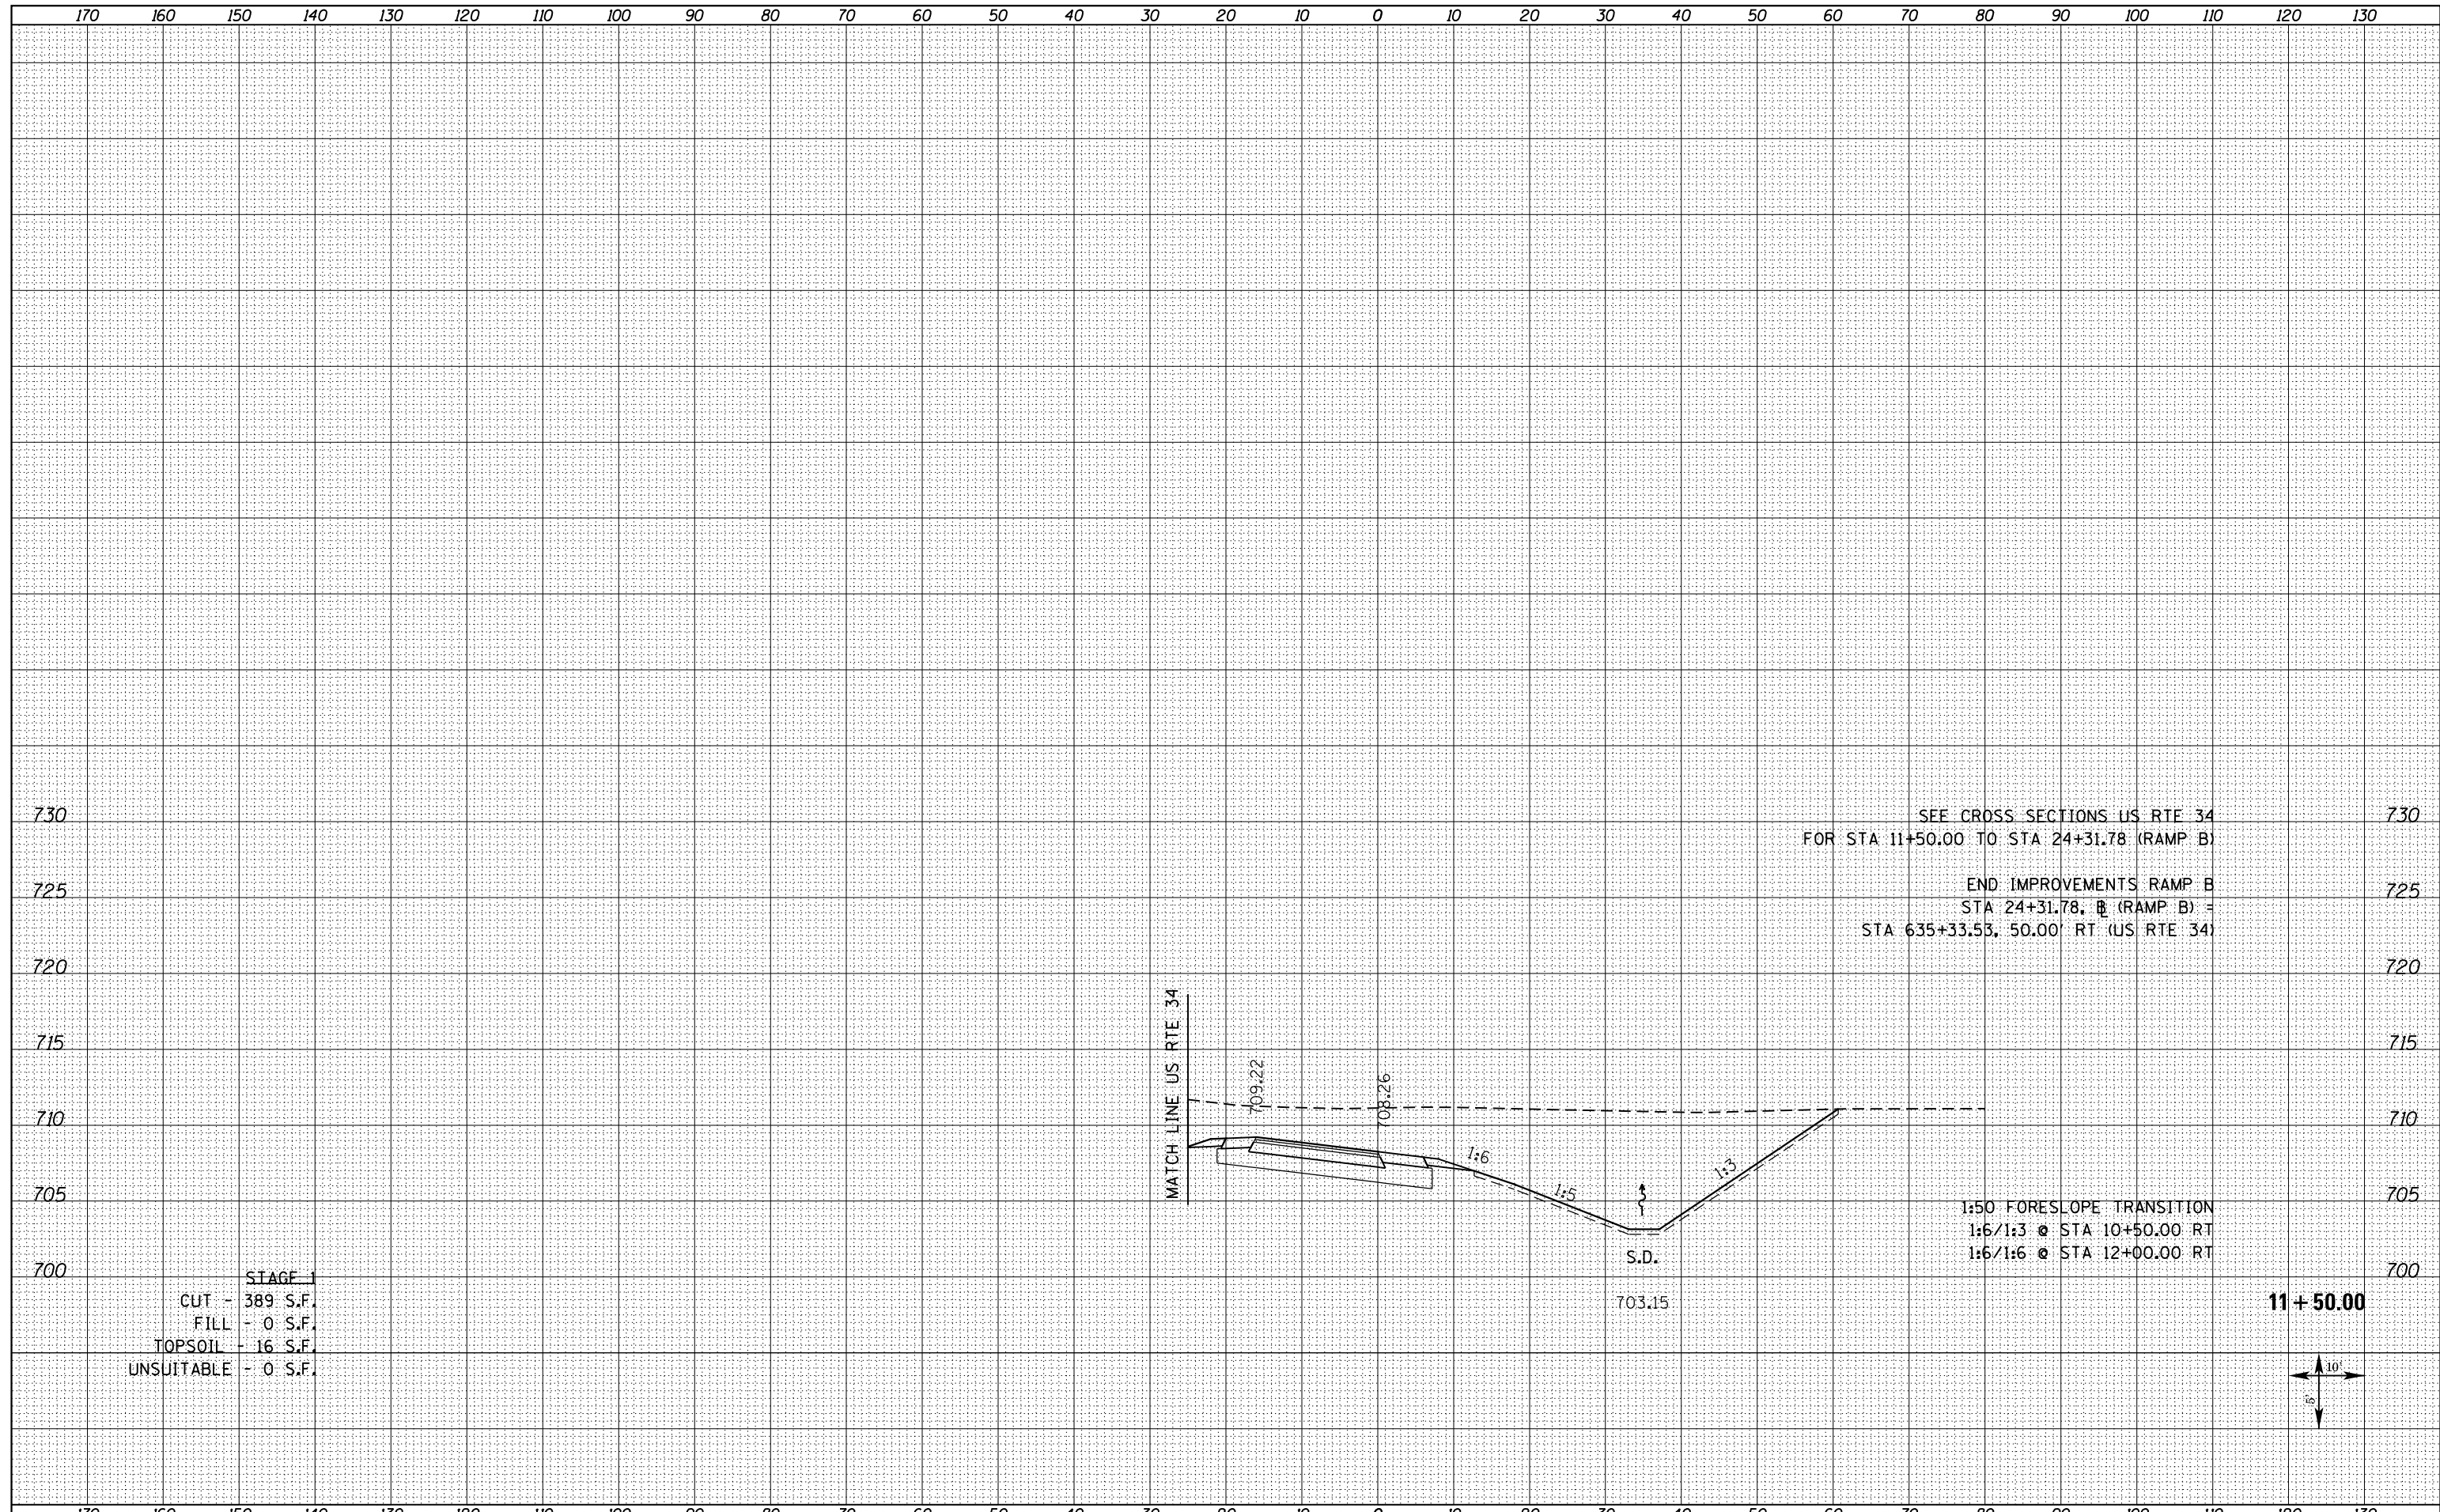


SEE CROSS SECTIONS US RTE 34
FOR STA 11+50.00 TO STA 24+31.78 (RAMP B)
END IMPROVEMENTS RAMP B
STA 24+31.78, (RAMP B) =
STA 635+33.53, 50.00' RT (US RTE 34)

STAGE 1
CUT - 389 S.F.
FILL - 0 S.F.
TOPSOIL - 16 S.F.
UNSUITABLE - 0 S.F.

1:50 FORESLOPE TRANSITION
1:6/1:3 @ STA 10+50.00 RT
1:6/1:6 @ STA 12+00.00 RT

11 + 50.00

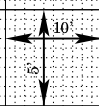

FILE NAME = D468409-SHT-XSSH-RAMPB_REV.dgn	USER NAME = zechl	DESIGNED - DBS	REVISIED -	STATE OF ILLINOIS DEPARTMENT OF TRANSPORTATION	CROSS SECTIONS RAMP B			F.A.P. RTE. 313	SECTION 7-2 ; 6-1	COUNTY HENDERSON	TOTAL SHEETS 976	SHEET NO. 888
	PLOT SCALE = 20.0000' / in.	CHECKED - CSB	REVISIED -		SCALE: NOTED	SHEET NO. 12 OF 12 SHEETS	STA. 11+50.00 TO STA. 11+50.00	CONTRACT NO. 68409				
	PLOT DATE = 10/16/2012	DATE - 10/2012	REVISIED -		ILLINOIS FED. AID PROJECT							