


DATE	
BY	
FINISHED SURVEY	
PLOTTED	
NOTE BOOK	
AREAS CHECKED	

DATE	
BY	
ORIGINAL SURVEY	
PLOTTED	
NOTE BOOK	
AREAS CHECKED	

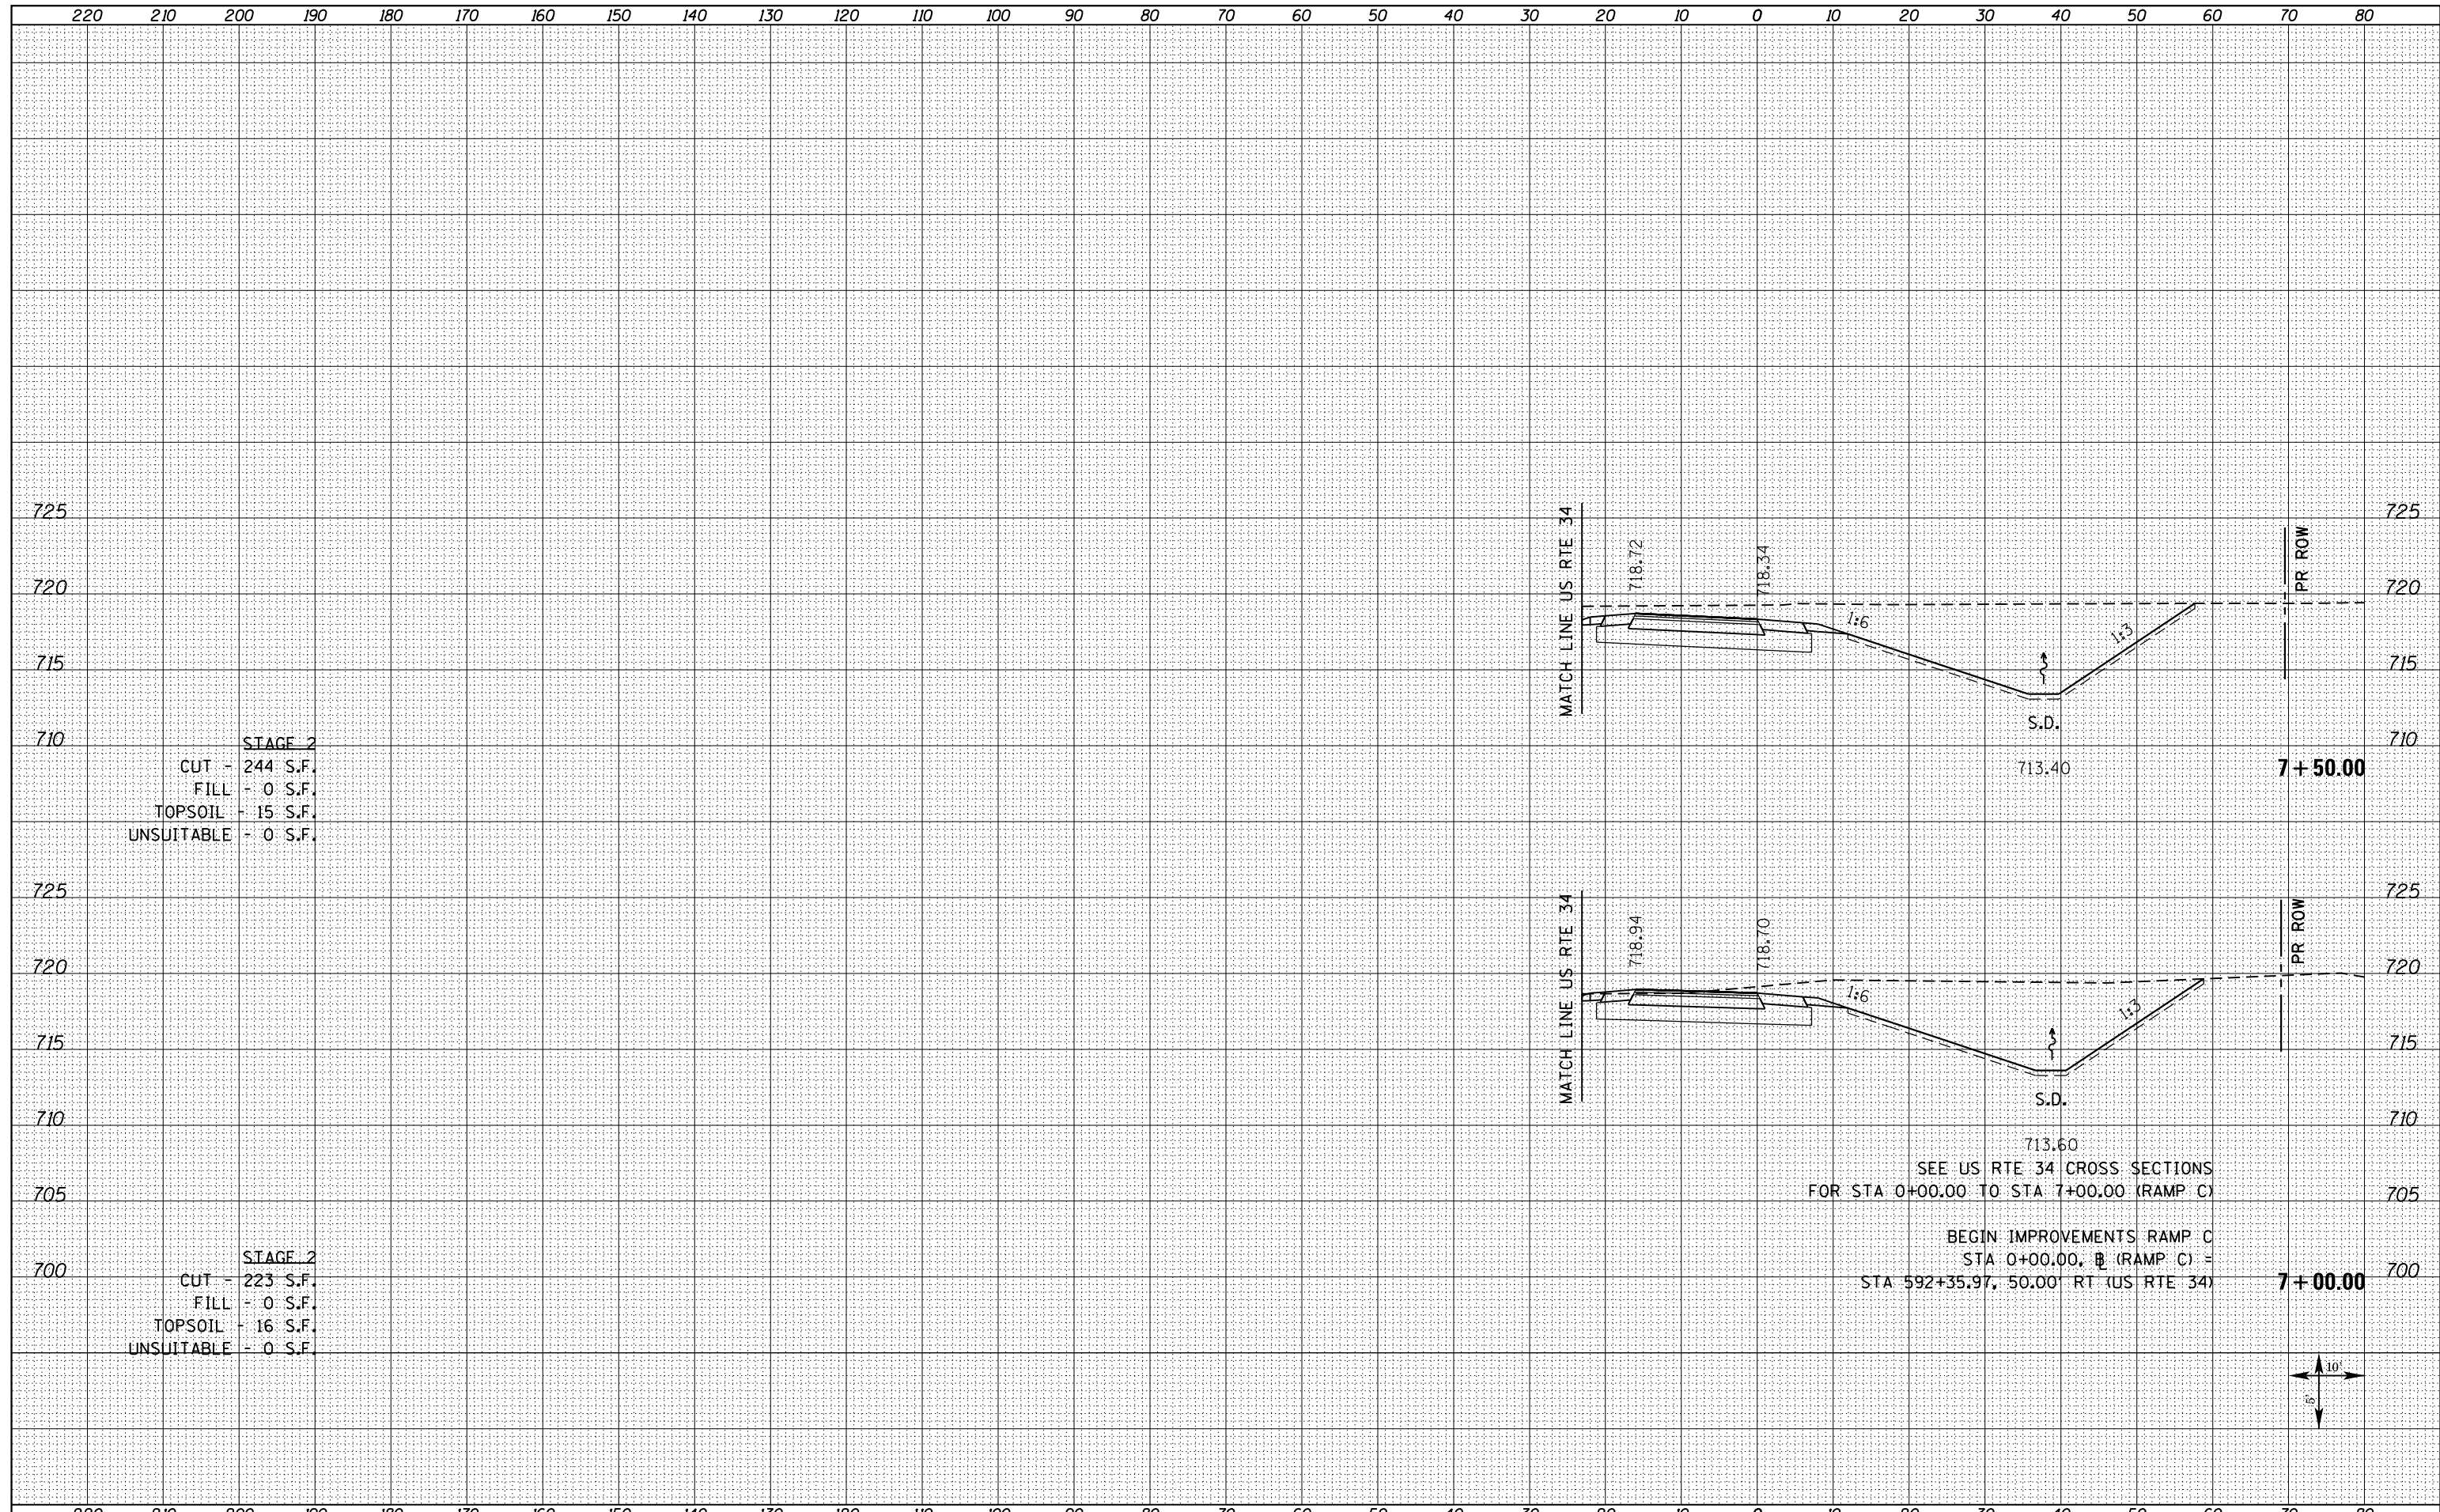

STAGE 2
 CUT - 244 S.F.
 FILL - 0 S.F.
 TOPSOIL - 15 S.F.
 UNSUITABLE - 0 S.F.

STAGE 2
 CUT - 223 S.F.
 FILL - 0 S.F.
 TOPSOIL - 16 S.F.
 UNSUITABLE - 0 S.F.

SEE US RTE 34 CROSS SECTIONS
 FOR STA 0+00.00 TO STA 7+00.00 (RAMP C)

BEGIN IMPROVEMENTS RAMP C
 STA 0+00.00, B (RAMP C) =
 STA 592+35.97, 50.00 RT (US RTE 34)



FILE NAME = D468409-SHT-XSSHT-RAMP_C_REV.dgn	USER NAME = zach1	DESIGNED - DBS	REVISIED -	STATE OF ILLINOIS DEPARTMENT OF TRANSPORTATION	CROSS SECTIONS RAMP C			F.A.P. RTE. 313	SECTION 7-2 ; 6-1	COUNTY HENDERSON	TOTAL SHEETS 976	SHEET NO. 889
	PLOT SCALE = 20.0000' / in.	CHECKED - CSB	REVISIED -		SCALE: NOTED	SHEET NO. 1	OF 15 SHEETS	STA. 7+00.00	TO STA. 7+50.00	CONTRACT NO. 68409		
	PLOT DATE = 10/16/2012	DATE - 10/2012	REVISIED -		ILLINOIS FED. AID PROJECT							