


DATE	
BY	
SURVEYED	
PLOTTED	
TEMPLATE	
NOTE BOOK	
AREAS CHECKED	
NO.	


DATE	
BY	
SURVEYED	
PLOTTED	
TEMPLATE	
NOTE BOOK	
AREAS CHECKED	
NO.	

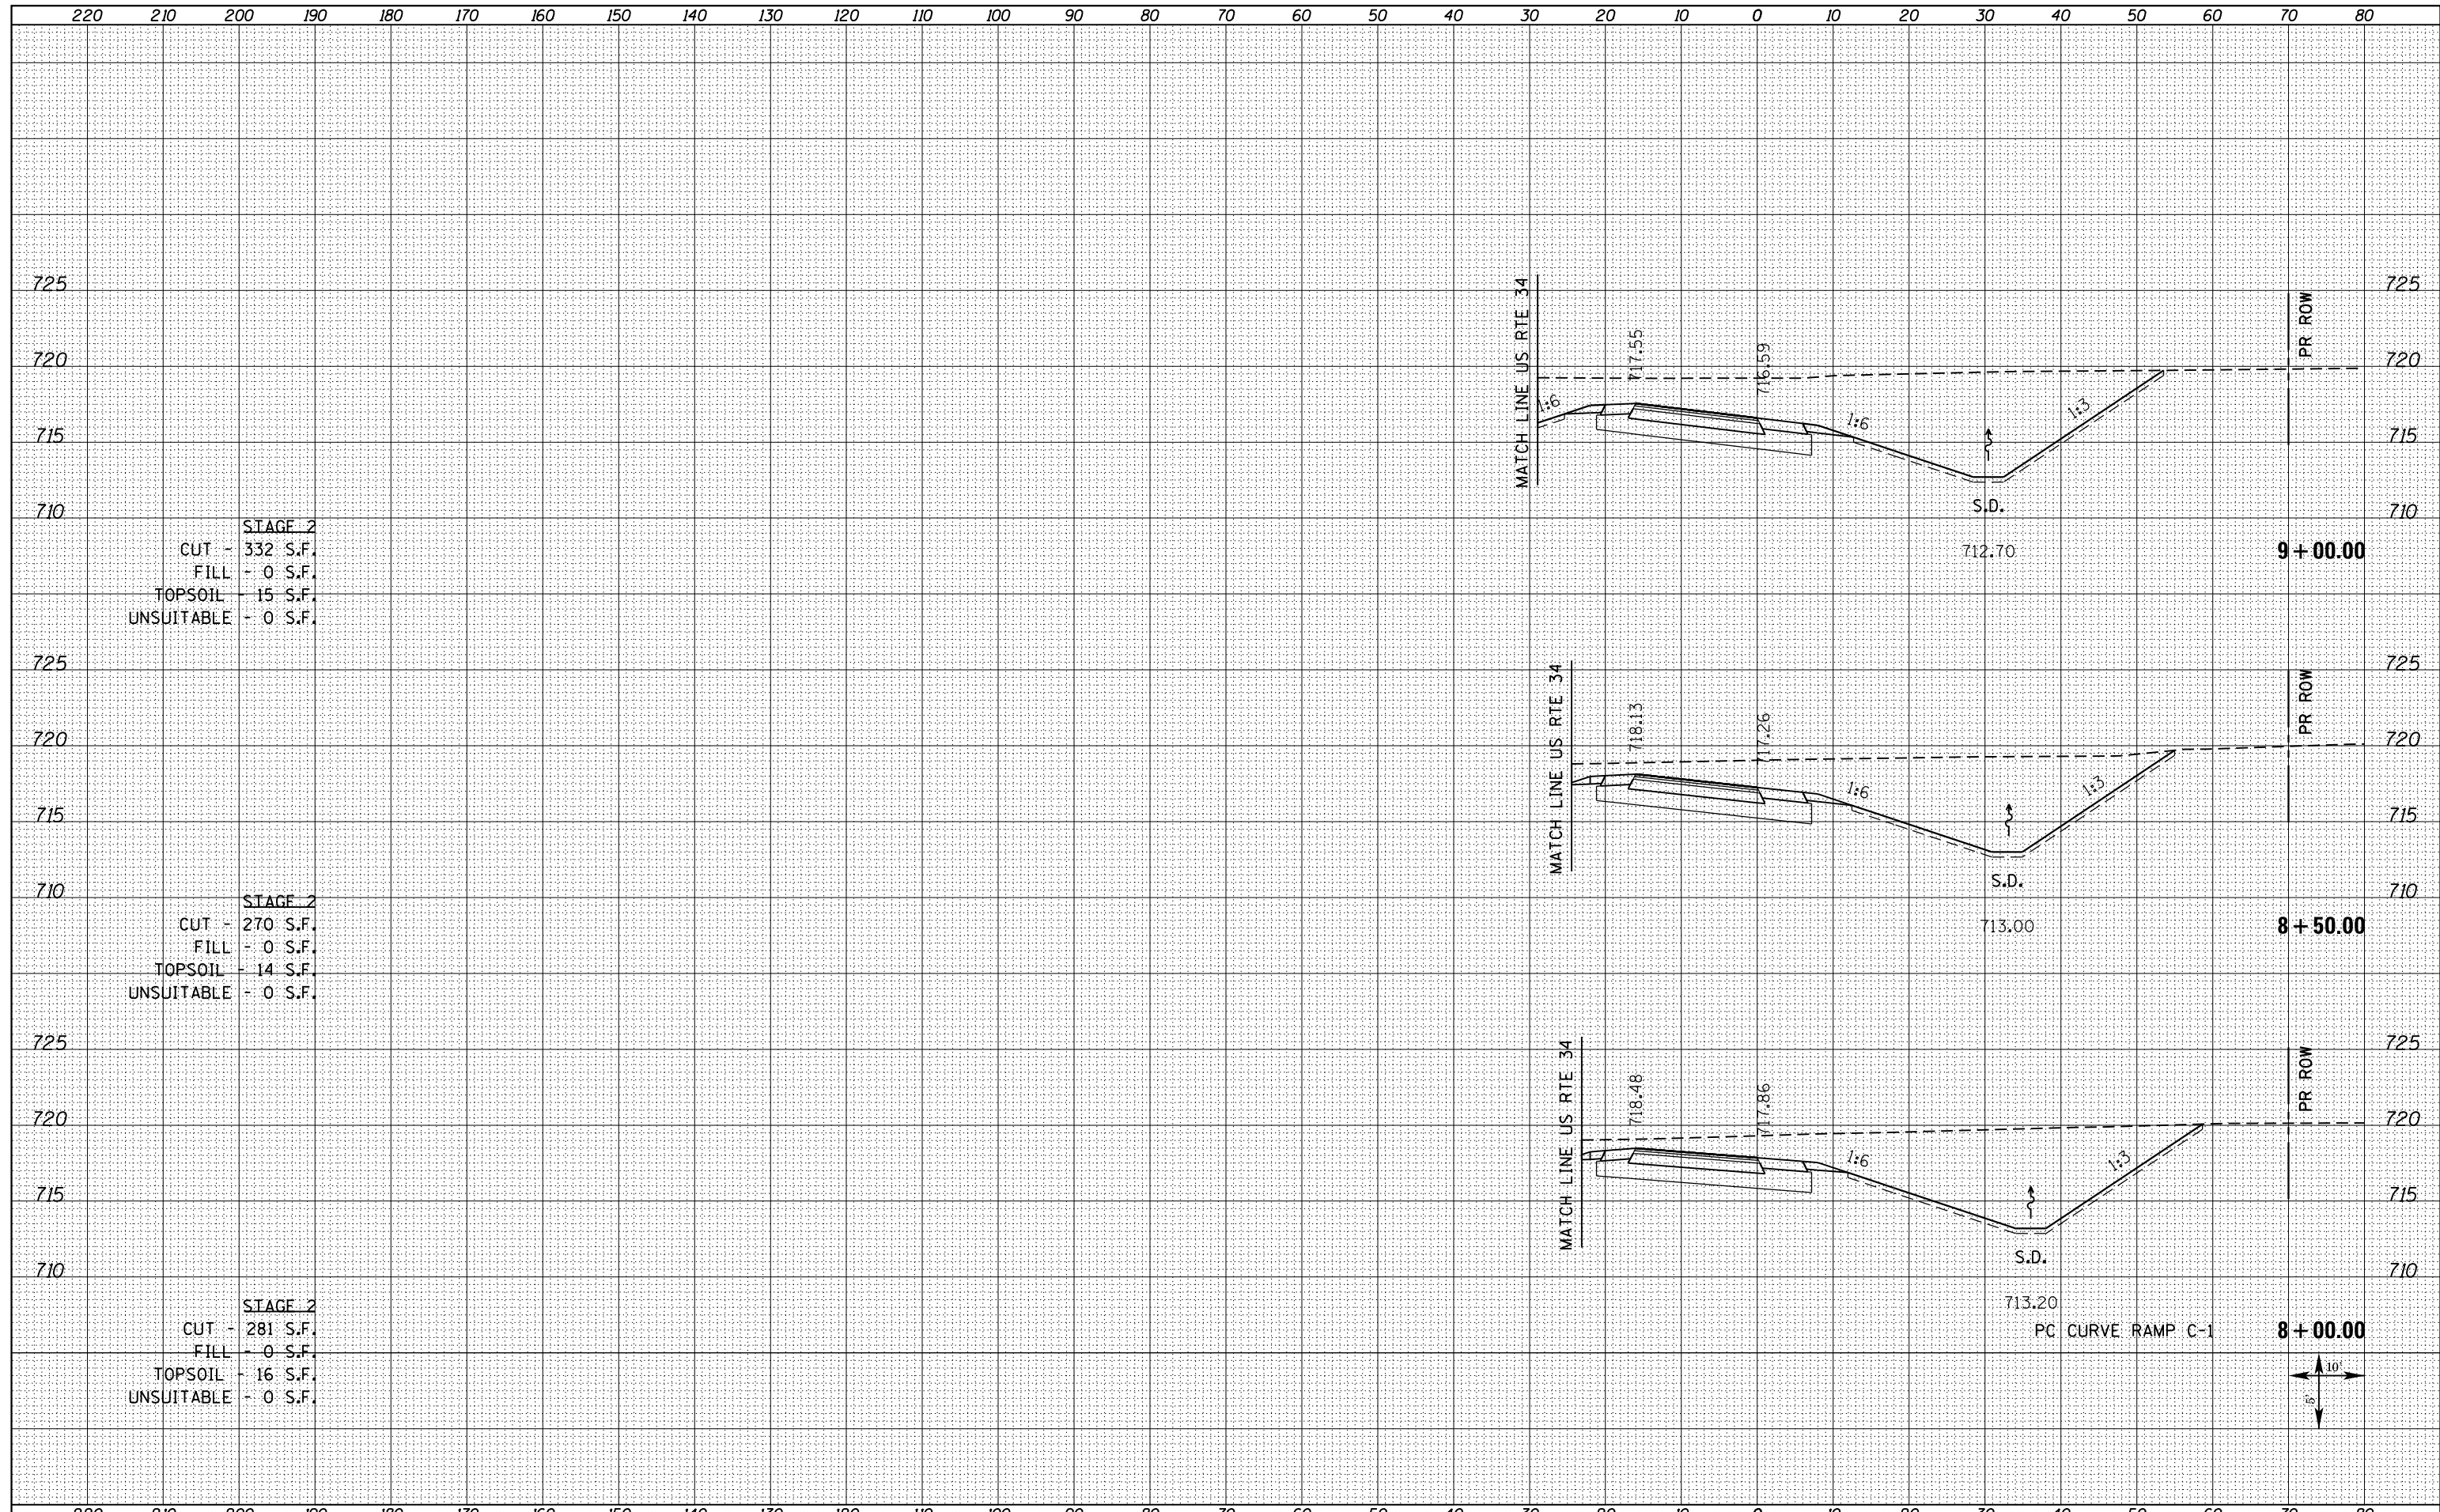

STAGE 2
 CUT - 332 S.F.
 FILL - 0 S.F.
 TOPSOIL - 15 S.F.
 UNSUITABLE - 0 S.F.

STAGE 2
 CUT - 270 S.F.
 FILL - 0 S.F.
 TOPSOIL - 14 S.F.
 UNSUITABLE - 0 S.F.

STAGE 2
 CUT - 281 S.F.
 FILL - 0 S.F.
 TOPSOIL - 16 S.F.
 UNSUITABLE - 0 S.F.

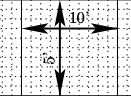

FILE NAME = D468409-SHT-XSSHT-RAMPC_REV.dgn	USER NAME = zach1	DESIGNED - DBS	REVISIED -	STATE OF ILLINOIS DEPARTMENT OF TRANSPORTATION	CROSS SECTIONS RAMP C			F.A.P. RTE. 313	SECTION 7-2 ; 6-1	COUNTY HENDERSON	TOTAL SHEETS 976	SHEET NO. 890
	PLOT SCALE = 20.0000' / in.	CHECKED - CSB	REVISIED -		SCALE: NOTED	SHEET NO. 2 OF 15 SHEETS	STA. 8+00.00 TO STA. 9+00.00	CONTRACT NO. 68409				
	PLOT DATE = 10/16/2012	DATE - 10/2012	REVISIED -		ILLINOIS FED. AID PROJECT							