


DATE	
BY	
FINISHED SURVEY	
PLOTTED	
NOTE BOOK	
AREAS CHECKED	
NO.	

DATE	
BY	
ORIGINAL SURVEY	
PLOTTED	
NOTE BOOK	
AREAS CHECKED	
NO.	

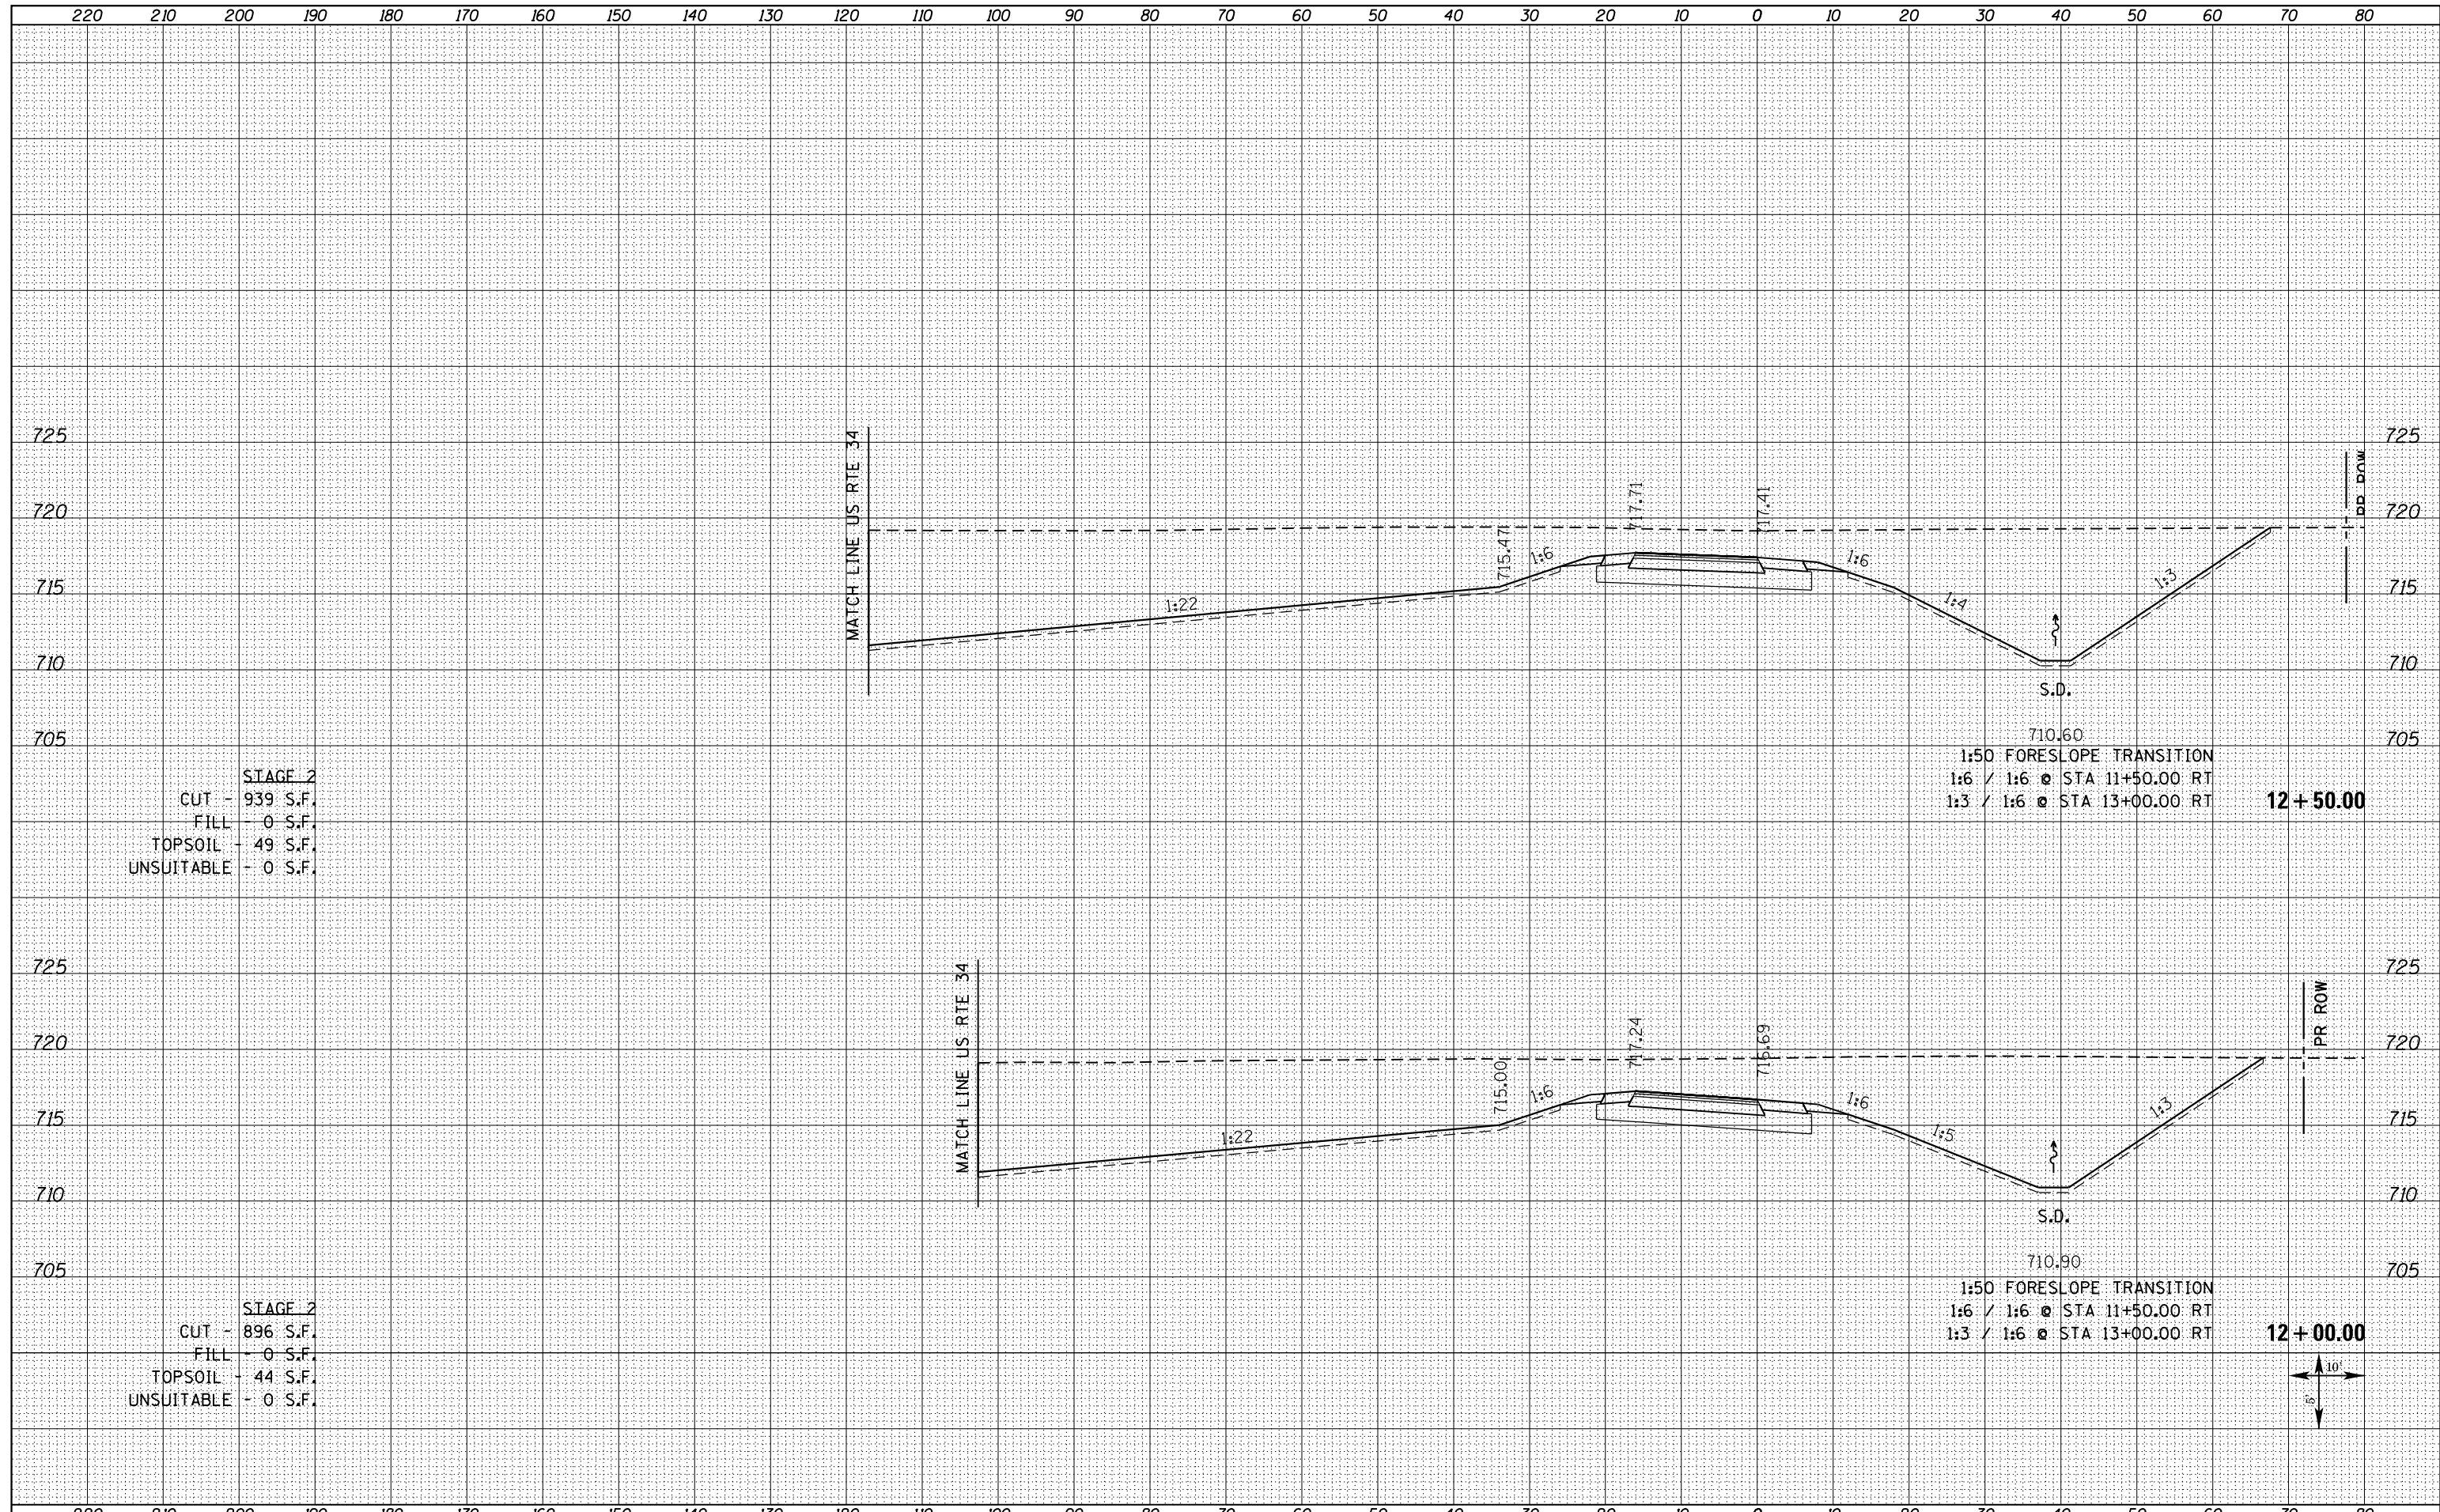

STAGE 2  
 CUT - 939 S.F.  
 FILL - 0 S.F.  
 TOPSOIL - 49 S.F.  
 UNSUITABLE - 0 S.F.

S.D.  
 710.60  
 1:50 FORESLOPE TRANSITION  
 1:6 / 1:6 @ STA 11+50.00 RT  
 1:3 / 1:6 @ STA 13+00.00 RT

12 + 50.00

STAGE 2  
 CUT - 896 S.F.  
 FILL - 0 S.F.  
 TOPSOIL - 44 S.F.  
 UNSUITABLE - 0 S.F.

S.D.  
 710.90  
 1:50 FORESLOPE TRANSITION  
 1:6 / 1:6 @ STA 11+50.00 RT  
 1:3 / 1:6 @ STA 13+00.00 RT

12 + 00.00

