


DATE	
BY	
SURVEYED	
PLOTTED	
TEMPLATE	
AREAS CHECKED	
FINAL SURVEY NOTE BOOK NO.	


DATE	
BY	
SURVEYED	
PLOTTED	
TEMPLATE	
AREAS CHECKED	
ORIGINAL SURVEY NOTE BOOK NO.	

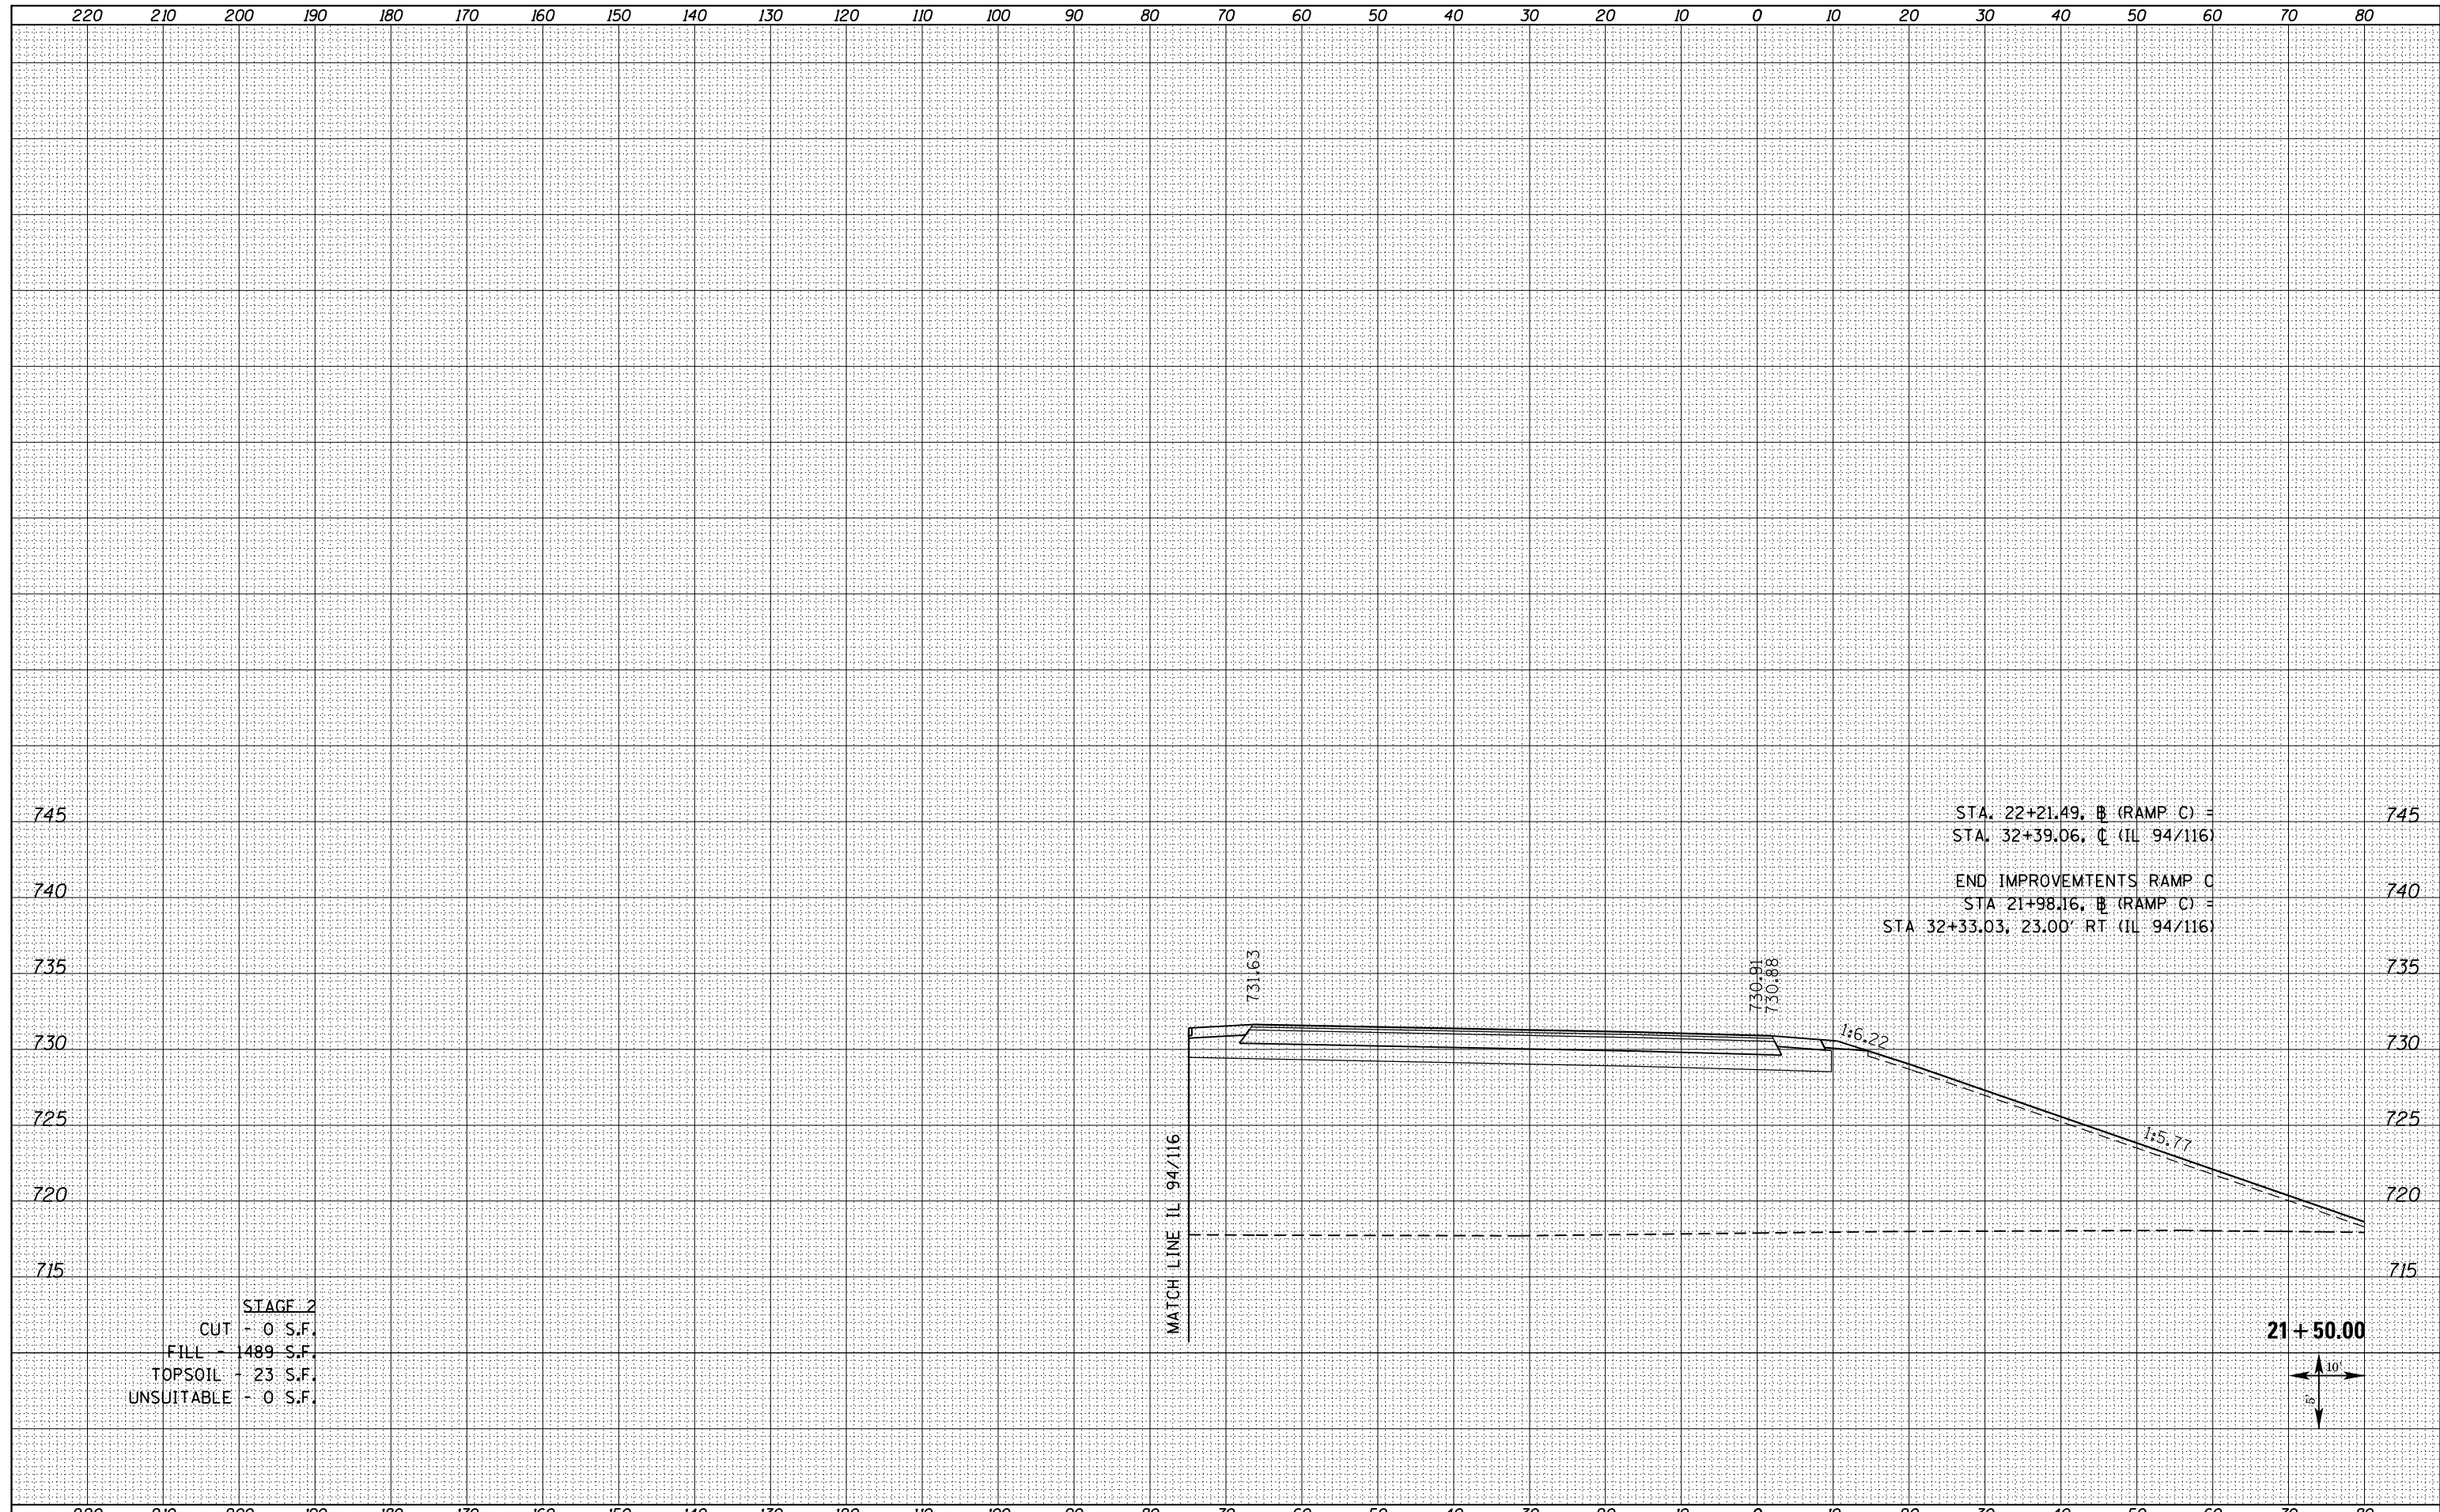

STAGE 2  
 CUT - 0 S.F.  
 FILL - 489 S.F.  
 TOPSOIL - 23 S.F.  
 UNSUITABLE - 0 S.F.

STA. 22+21.49, B (RAMP C) = 745  
 STA. 32+39.06, C (IL 94/116) = 745  
 END IMPROVEMENTS RAMP C  
 STA 21+98.16, B (RAMP C) = 740  
 STA 32+33.03, 23.00' RT (IL 94/116) = 740

21 + 50.00

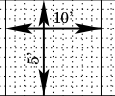

FILE NAME = D468409-SHT-XSSH-RAMPC_REV.dgn	USER NAME = zech1	DESIGNED - DBS	REVISIED -	<b>STATE OF ILLINOIS</b> <b>DEPARTMENT OF TRANSPORTATION</b>	<b>CROSS SECTIONS</b> <b>RAMP C</b>			F.A.P. RTE. 313	SECTION 7-2 ; 6-1	COUNTY HENDERSON	TOTAL SHEETS 976	SHEET NO. 903
	PLOT SCALE = 20.0000' / in.	CHECKED - CSB	REVISIED -		SCALE: NOTED	SHEET NO. 15 OF 15 SHEETS	STA. 21+50.00 TO STA. 21+50.00	<b>CONTRACT NO. 68409</b>				
	PLOT DATE = 10/16/2012	DATE - 10/2012	REVISIED -		ILLINOIS FED. AID PROJECT							