


DATE	
BY	
SURVEYED	
PLOTTED	
TEMPLATE	
NOTE BOOK	
AREAS CHECKED	
NO.	

DATE	
BY	
SURVEYED	
PLOTTED	
TEMPLATE	
NOTE BOOK	
AREAS CHECKED	
NO.	

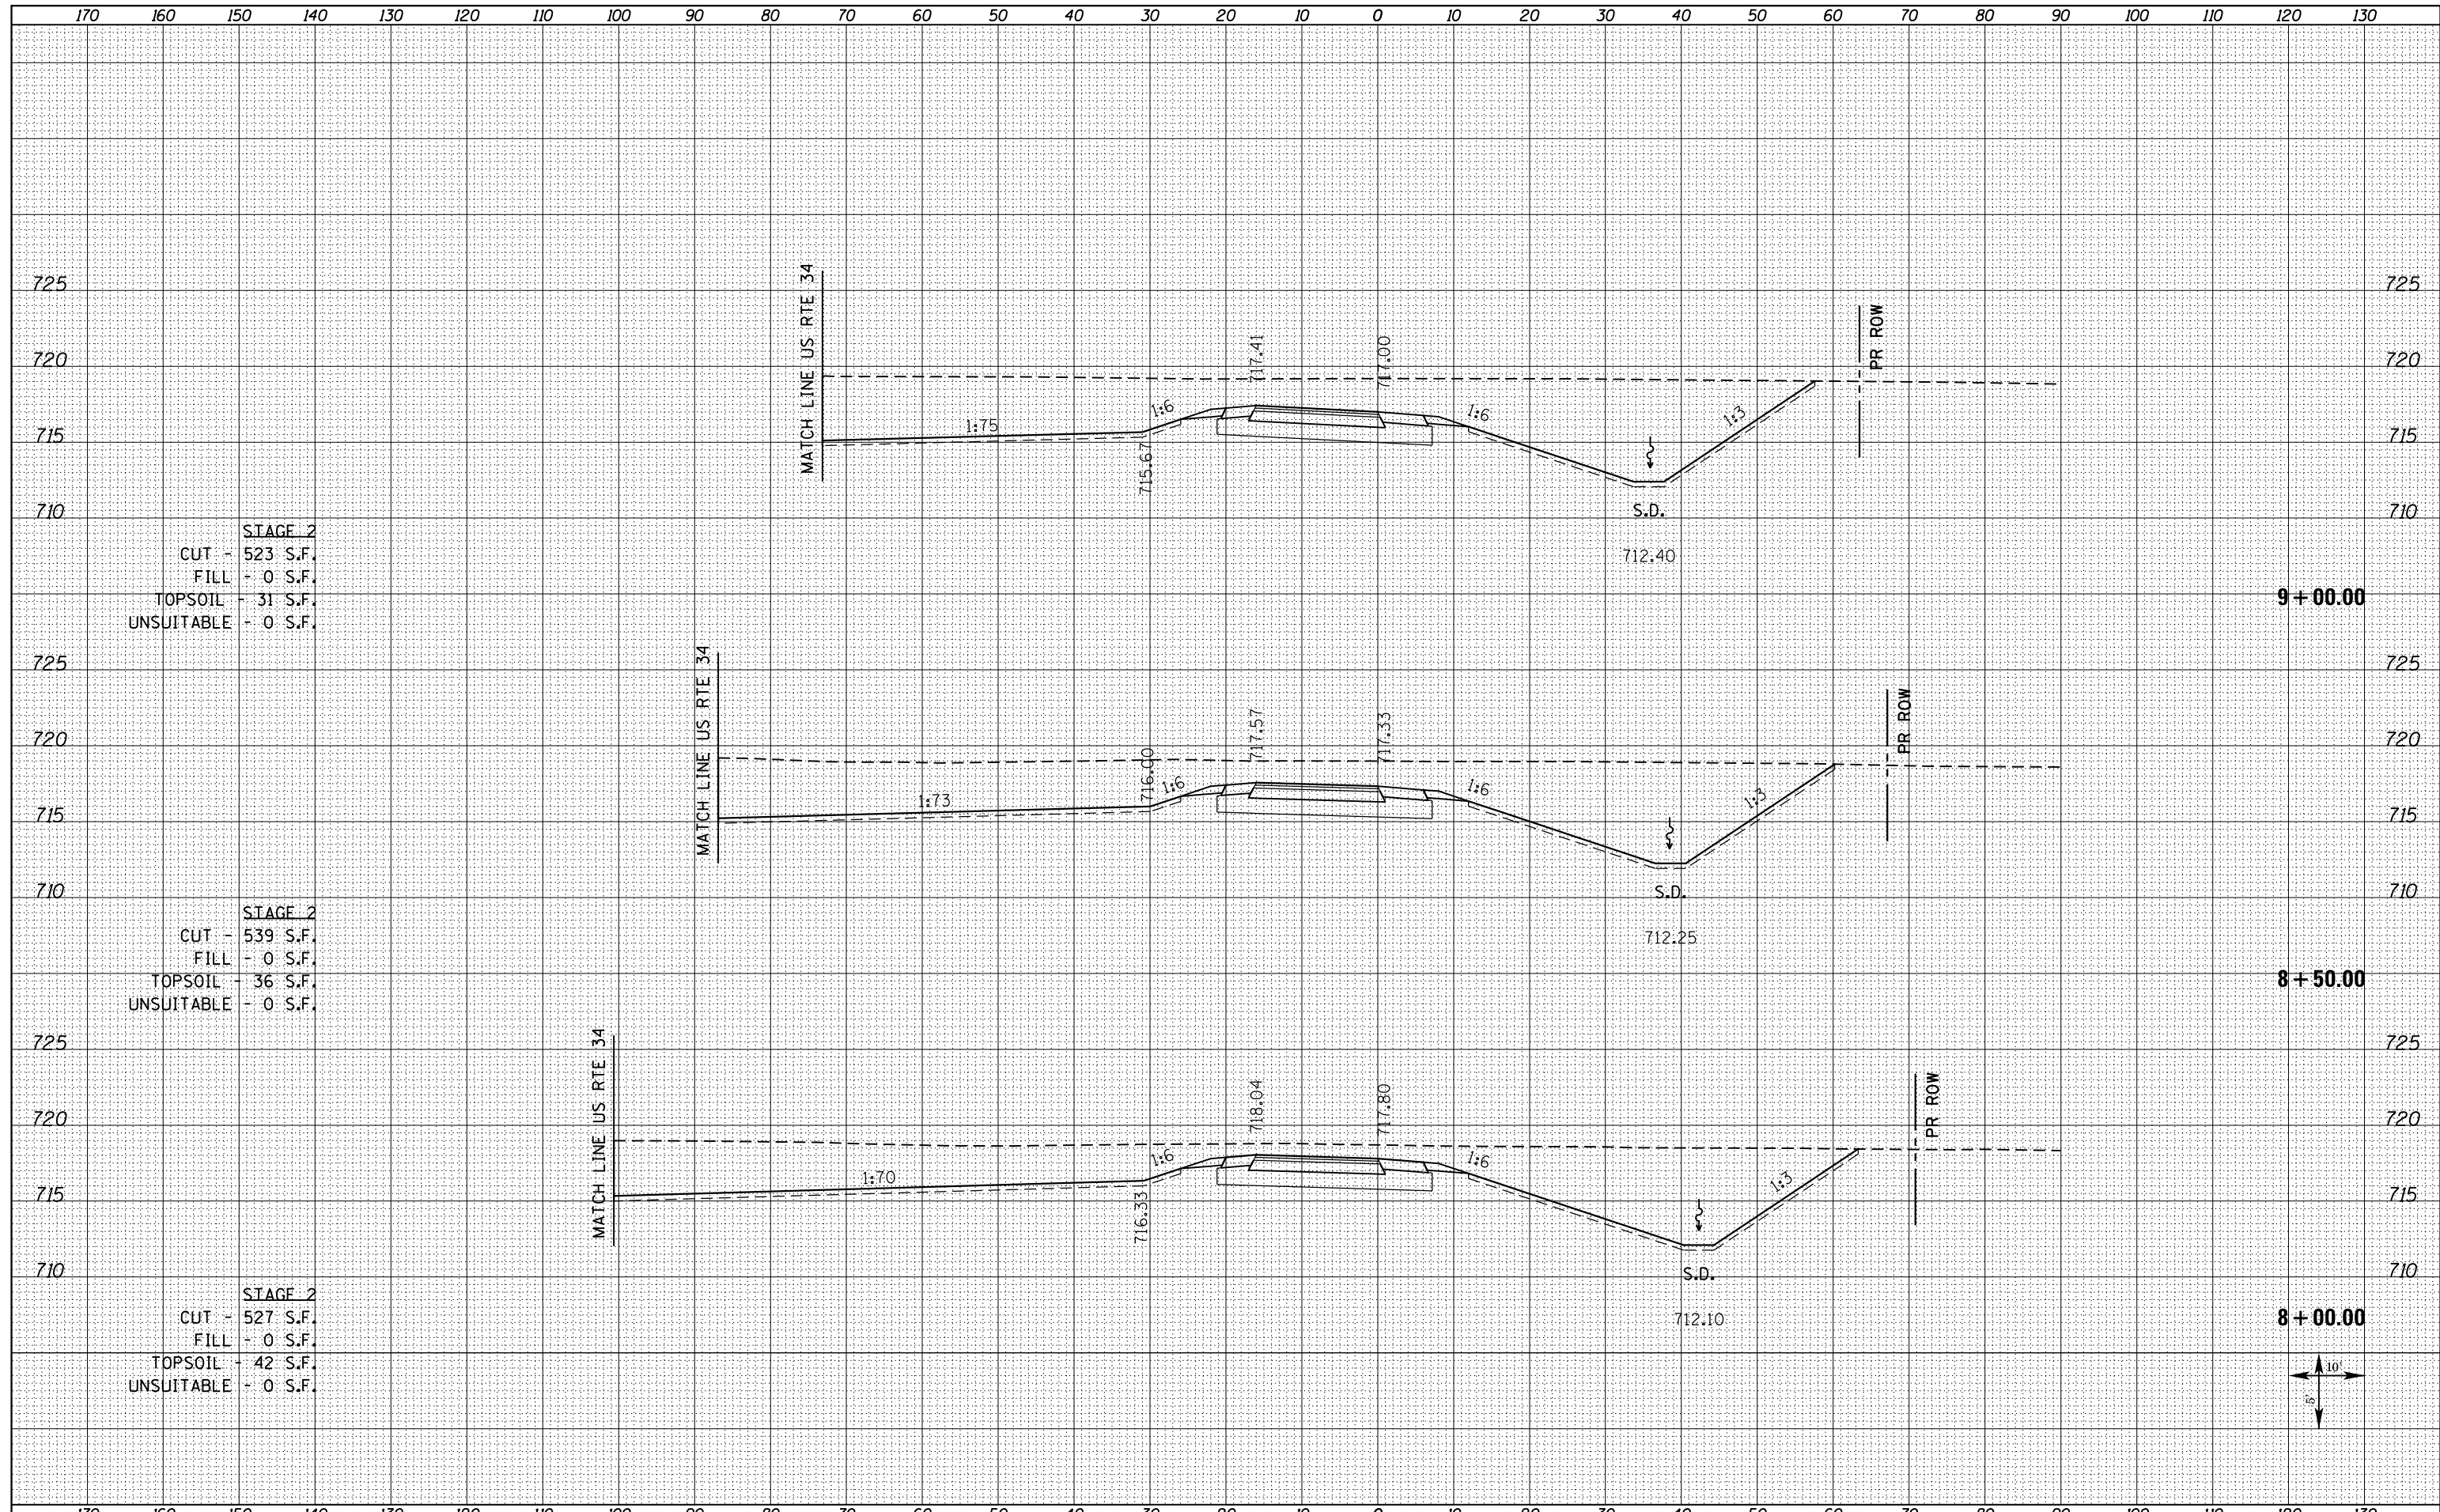

STAGE 2
 CUT - 523 S.F.
 FILL - 0 S.F.
 TOPSOIL - 31 S.F.
 UNSUITABLE - 0 S.F.

STAGE 2
 CUT - 539 S.F.
 FILL - 0 S.F.
 TOPSOIL - 36 S.F.
 UNSUITABLE - 0 S.F.

STAGE 2
 CUT - 527 S.F.
 FILL - 0 S.F.
 TOPSOIL - 42 S.F.
 UNSUITABLE - 0 S.F.

FILE NAME =
 D468409-SHT-XSSHT-RAMPD_REV.dgn

USER NAME = zechl
 DESIGNED - DBS
 DRAWN - PSBA
 CHECKED - CSB
 DATE - 10/2012

REVISED -
 REVISED -
 REVISED -
 REVISED -

STATE OF ILLINOIS
 DEPARTMENT OF TRANSPORTATION

CROSS SECTIONS
 RAMP D

SCALE: NOTED SHEET NO. 8 OF 10 SHEETS STA. 8+00.00 TO STA. 9+00.00

F.A.P. RTE.	SECTION	COUNTY	TOTAL SHEETS	SHEET NO.
313	7-2 ; 6-1	HENDERSON	976	911
CONTRACT NO. 68409				