


DATE	
BY	
SURVEYED	
PLOTTED	
TEMPLATE	
AREAS CHECKED	
FINAL SURVEY	
NOTE BOOK	
NO.	

DATE	
BY	
SURVEYED	
PLOTTED	
TEMPLATE	
AREAS CHECKED	
ORIGINAL SURVEY	
NOTE BOOK	
NO.	

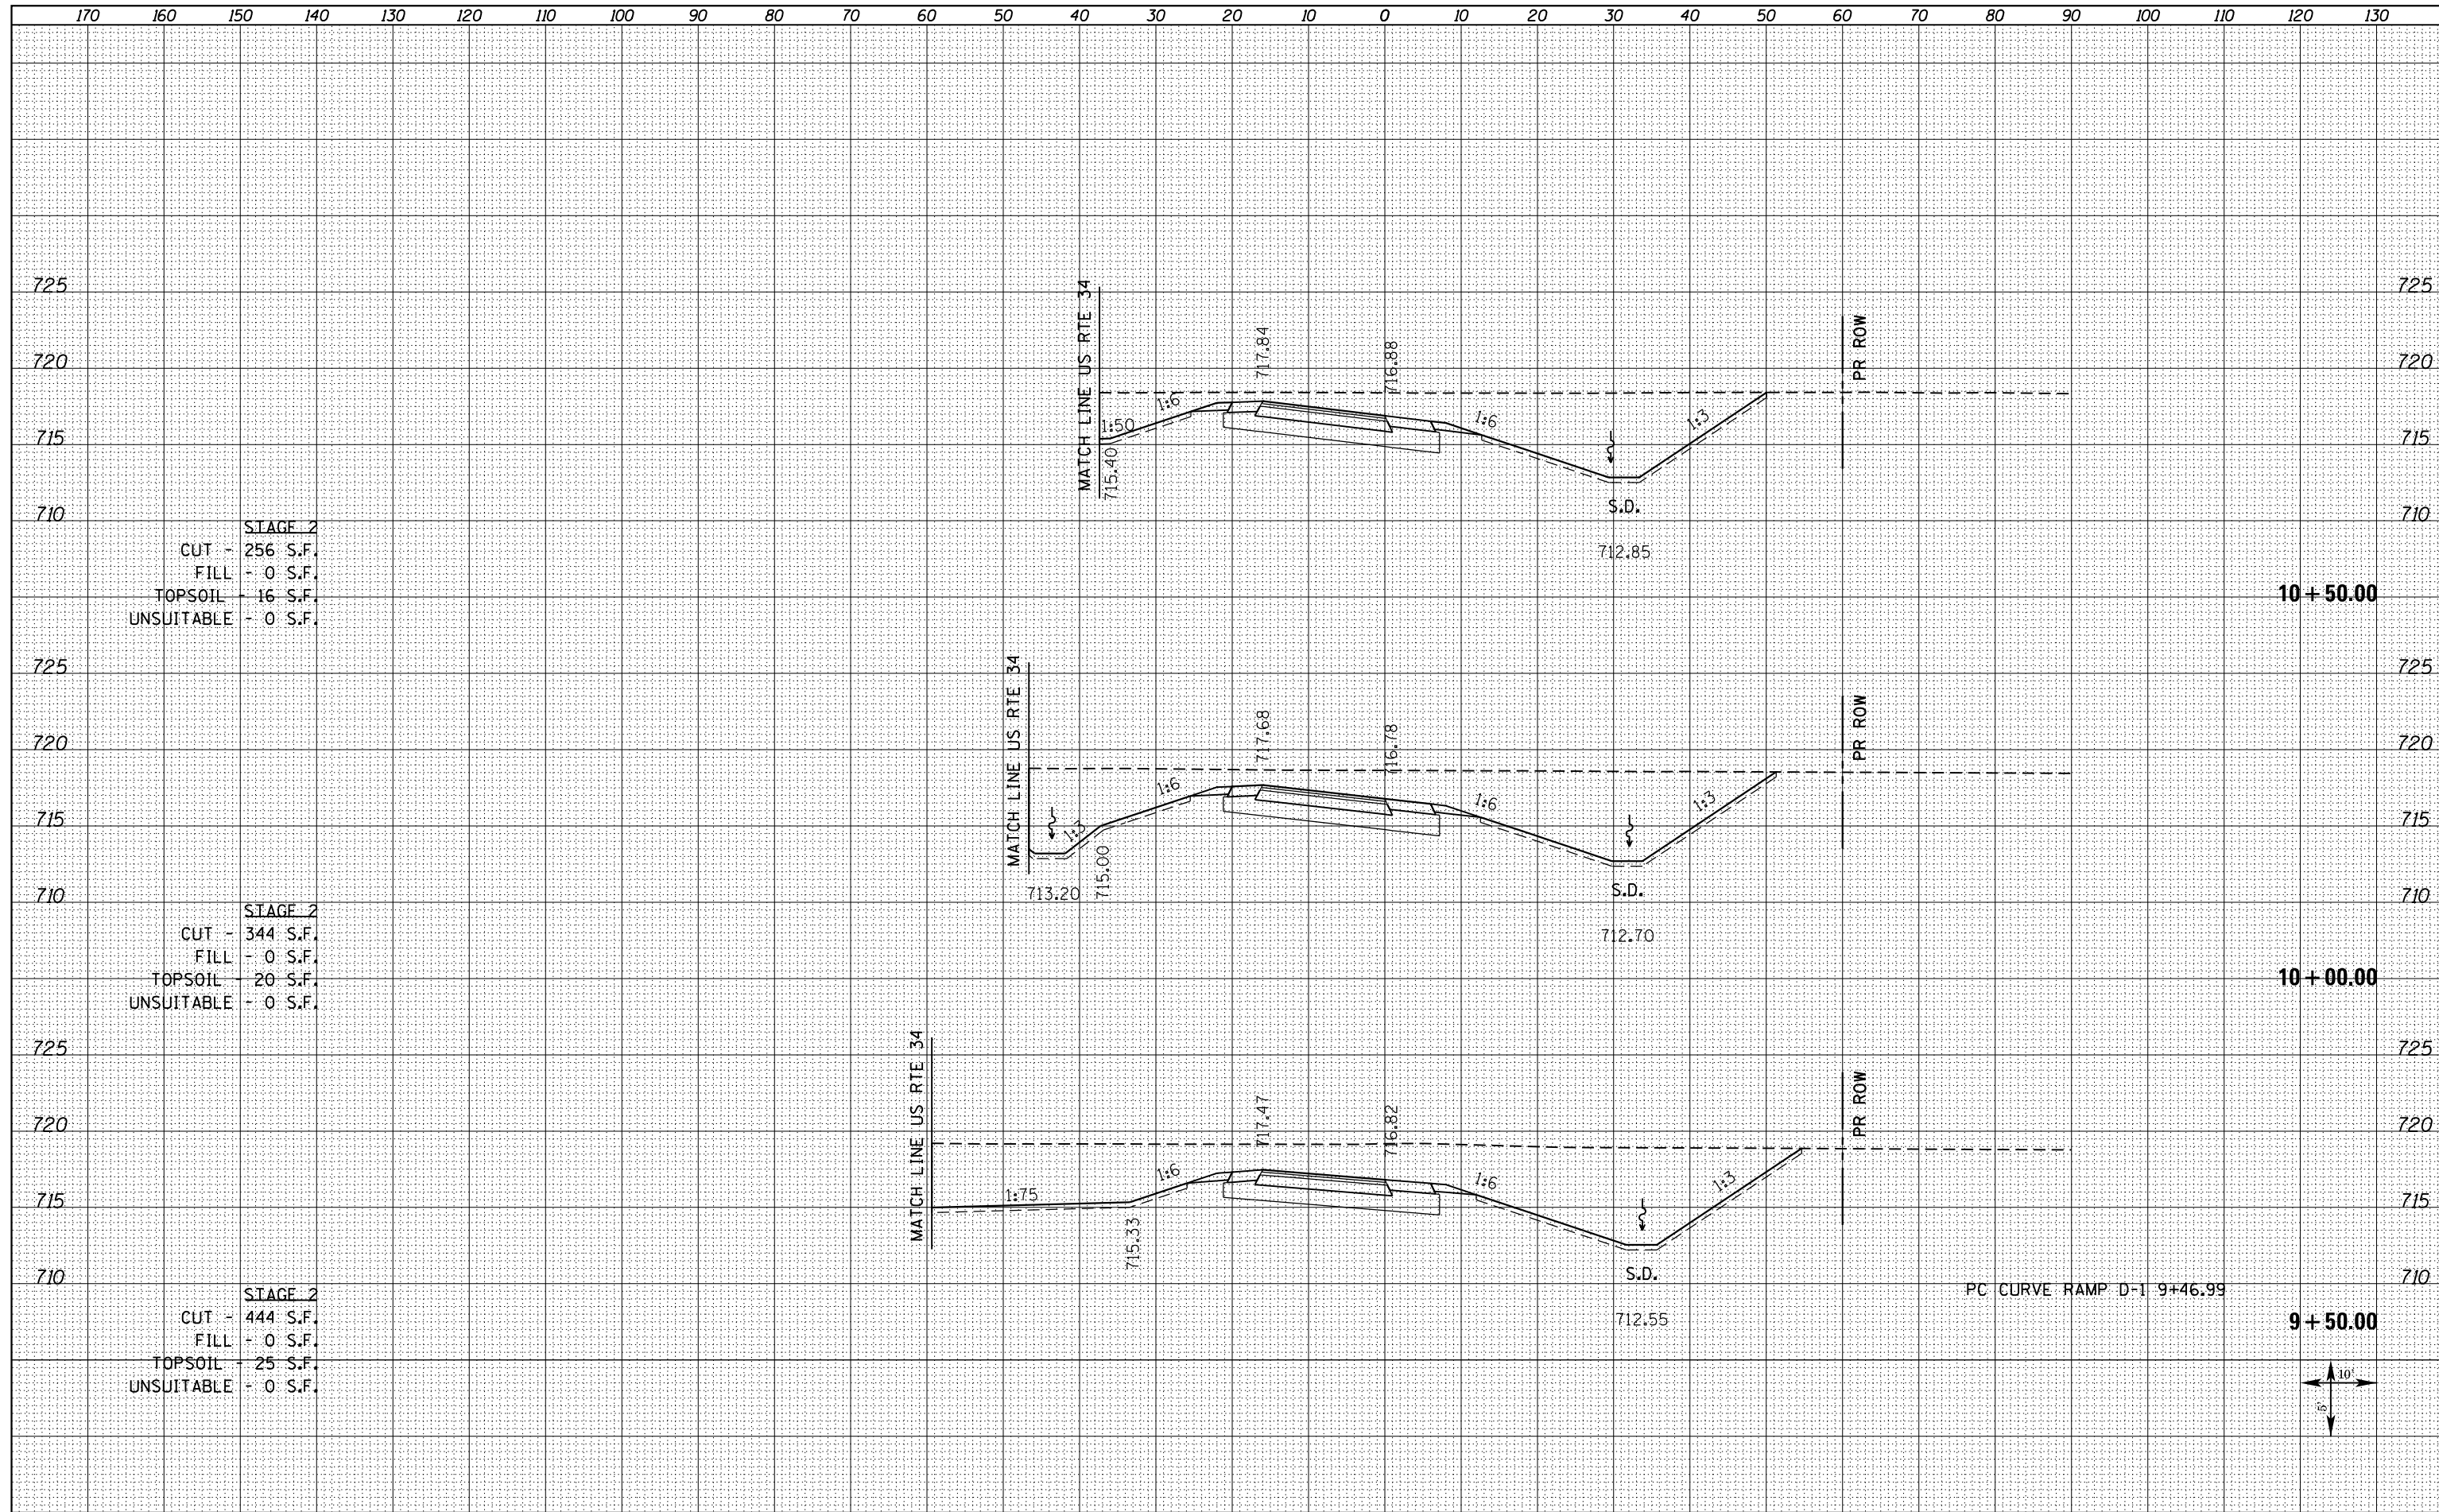

STAGE 2  
 CUT - 256 S.F.  
 FILL - 0 S.F.  
 TOPSOIL - 16 S.F.  
 UNSUITABLE - 0 S.F.

STAGE 2  
 CUT - 344 S.F.  
 FILL - 0 S.F.  
 TOPSOIL - 20 S.F.  
 UNSUITABLE - 0 S.F.

STAGE 2  
 CUT - 444 S.F.  
 FILL - 0 S.F.  
 TOPSOIL - 25 S.F.  
 UNSUITABLE - 0 S.F.

FILE NAME = D468409-SHT-XSSHT-RAMPD\_REV.dgn

USER NAME = zachl  
 DESIGNED - DBS  
 DRAWN - PSBA  
 CHECKED - CSB  
 DATE - 10/2012

REVISED -  
 REVISED -  
 REVISED -  
 REVISED -

STATE OF ILLINOIS  
 DEPARTMENT OF TRANSPORTATION

CROSS SECTIONS  
 RAMP D

SCALE: NOTED SHEET NO. 9 OF 10 SHEETS STA. 9+50.00 TO STA. 10+50.00

F.A.P. RTE.	SECTION	COUNTY	TOTAL SHEETS	SHEET NO.
313	7-2 ; 6-1	HENDERSON	976	912
CONTRACT NO. 68409				

ILLINOIS FED. AID PROJECT