


DATE	
BY	
NO.	
FINISH SURVEY	
NO. CHECKED	
AREAS	
PLATE	
TEMPLE	
AREAS	
NO.	
NO.	

DATE	
BY	
NO.	
ORIGINAL SURVEY	
NO. CHECKED	
AREAS	
PLATE	
TEMPLE	
AREAS	
NO.	
NO.	

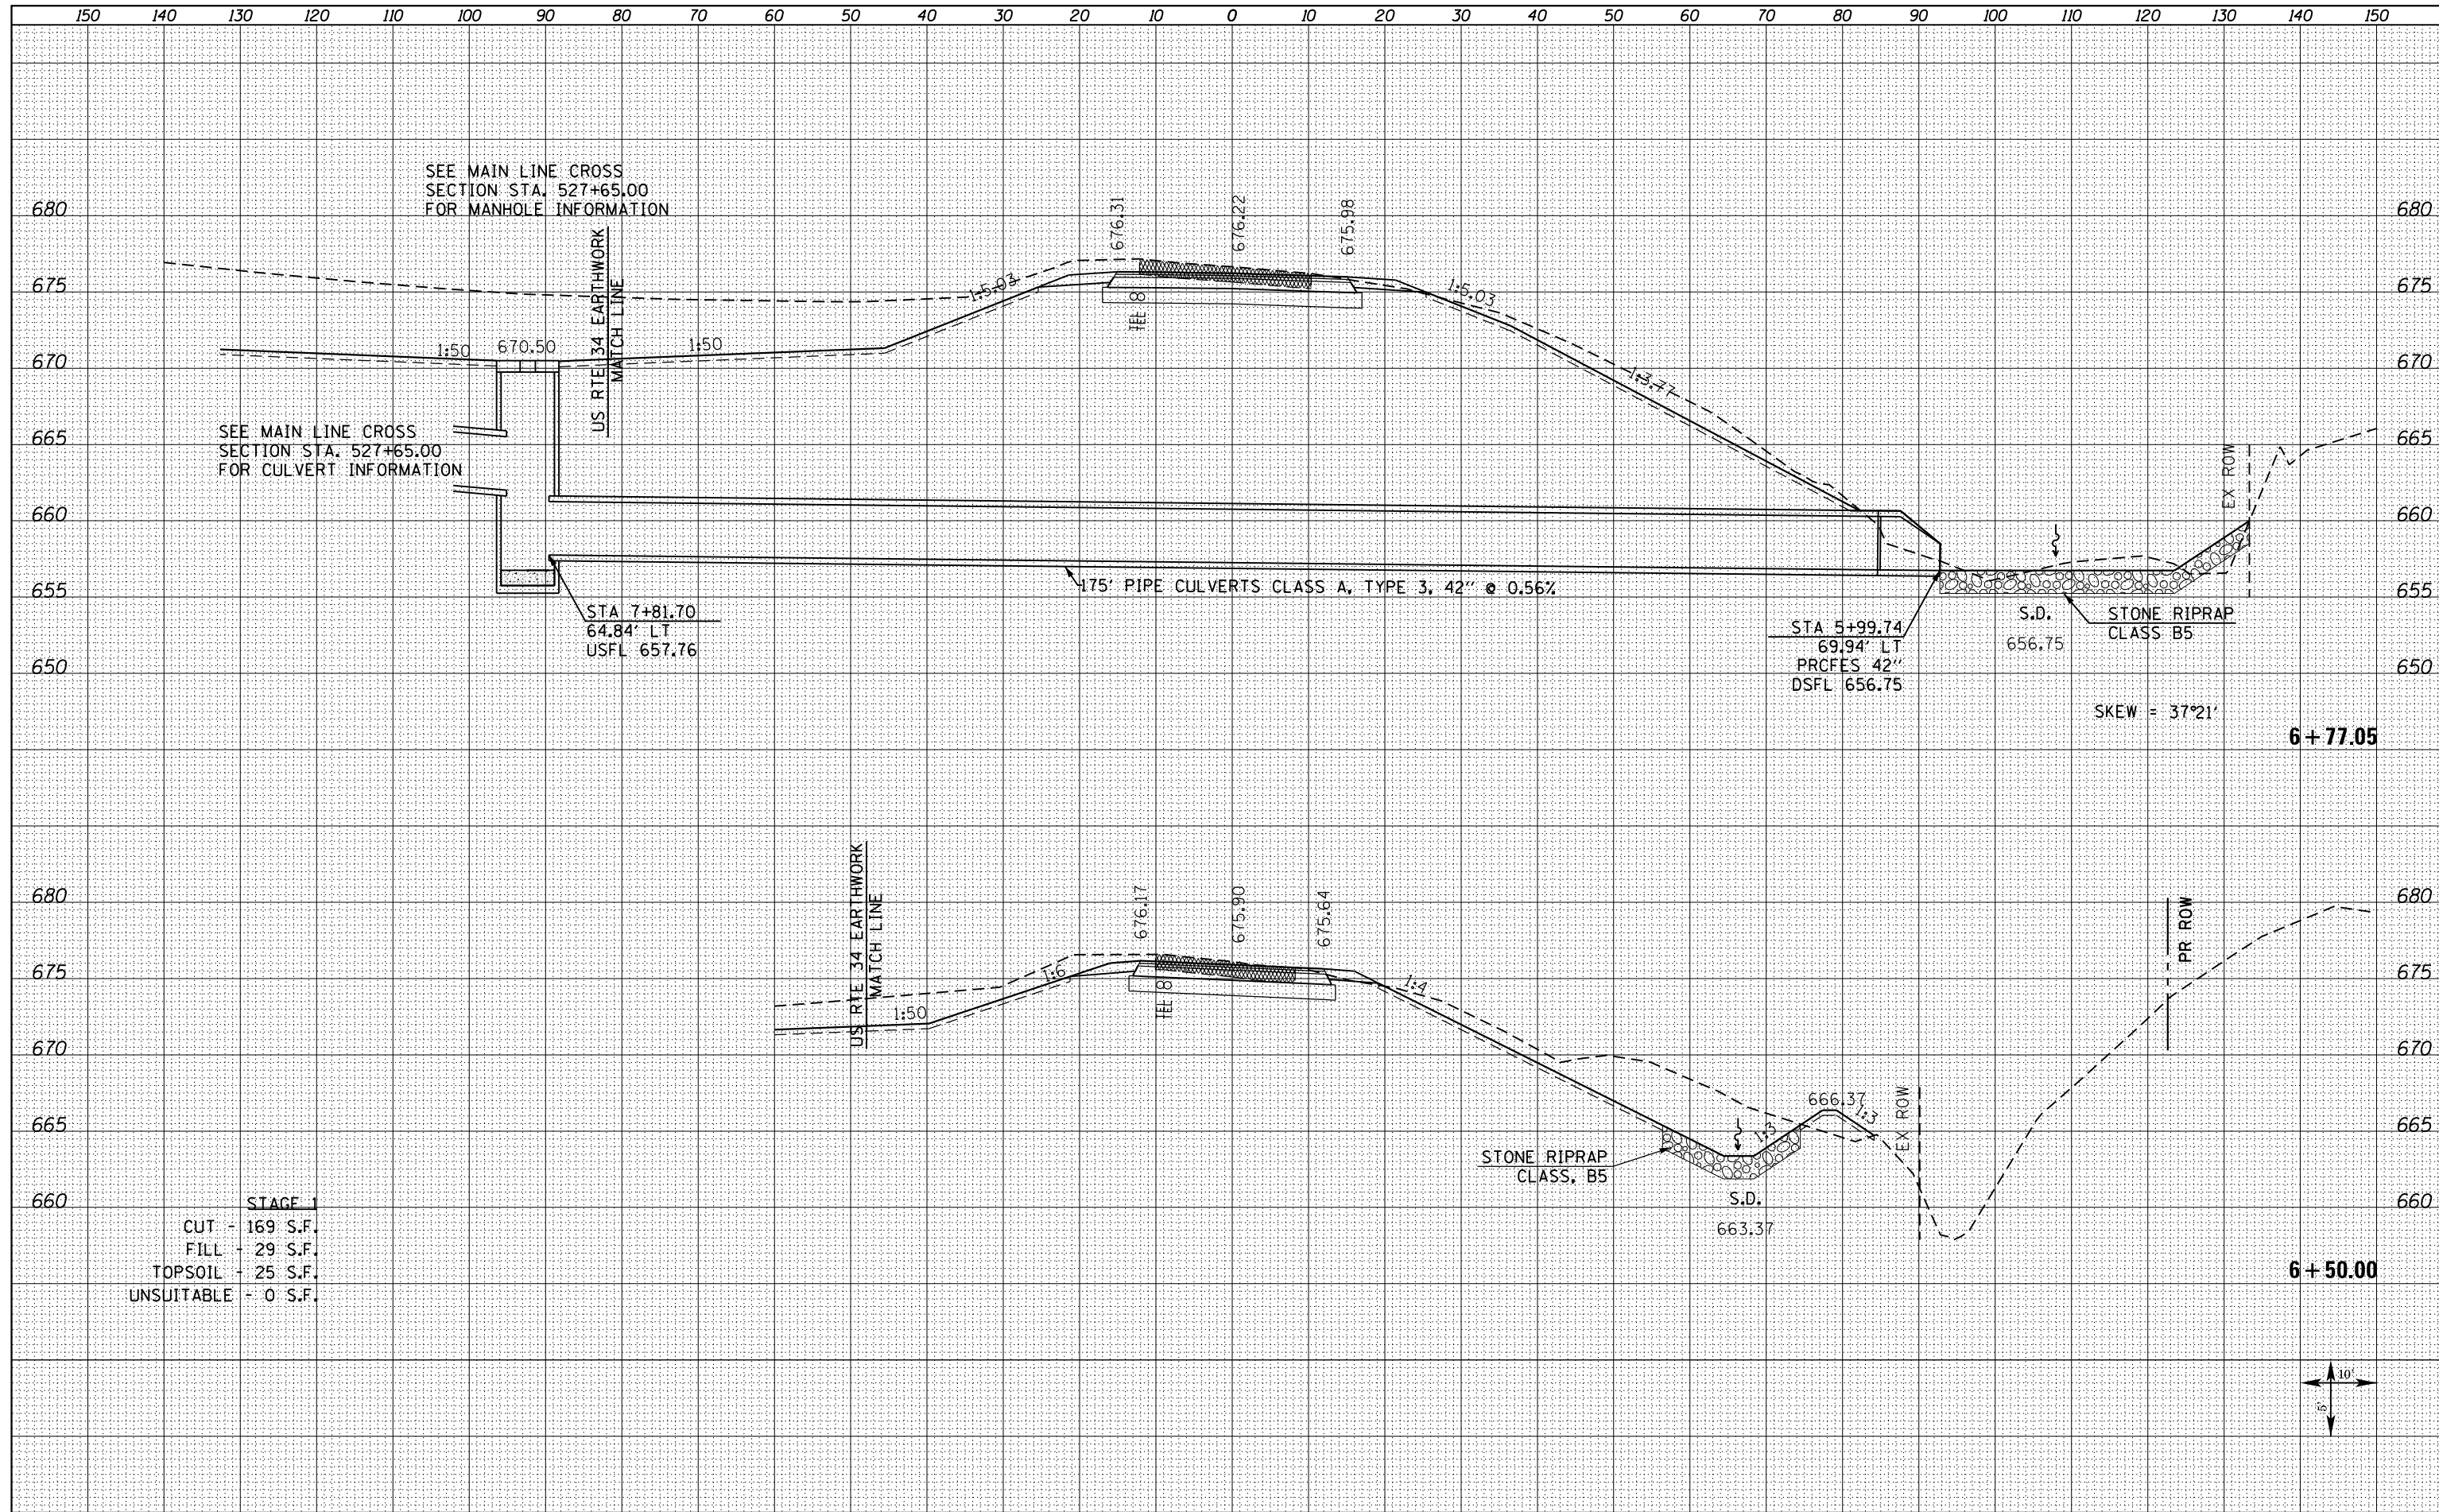

STAGE 1
 CUT - 169 S.F.
 FILL - 29 S.F.
 TOPSOIL - 25 S.F.
 UNSUITABLE - 0 S.F.

FILE NAME = D468409-SHT-XSSHT-BHR-1350E-S.dgn

USER NAME = zachl	DESIGNED - DBS	REVISED -
	DRAWN - PSBA	REVISED -
PLOT SCALE = 20.0000' / in.	CHECKED - CSB	REVISED -
PLOT DATE = 10/16/2012	DATE - 10/2012	REVISED -

STATE OF ILLINOIS
 DEPARTMENT OF TRANSPORTATION

CROSS SECTIONS
 BOGUS HOLLOW ROAD SOUTH
 SCALE: NOTED SHEET NO. 3 OF 6 SHEETS STA. 6+50.00 TO STA. 6+77.05

F.A.P. RTE. 313	SECTION 7-2 ; 6-1	COUNTY HENDERSON	TOTAL SHEETS 976	SHEET NO. 916
CONTRACT NO. 68409				ILLINOIS FED. AID PROJECT

