


DATE	
BY	
FINISHED SURVEY	
PLOTTED	
NOTE BOOK	
AREAS CHECKED	

DATE	
BY	
ORIGINAL SURVEY	
PLOTTED	
NOTE BOOK	
AREAS CHECKED	

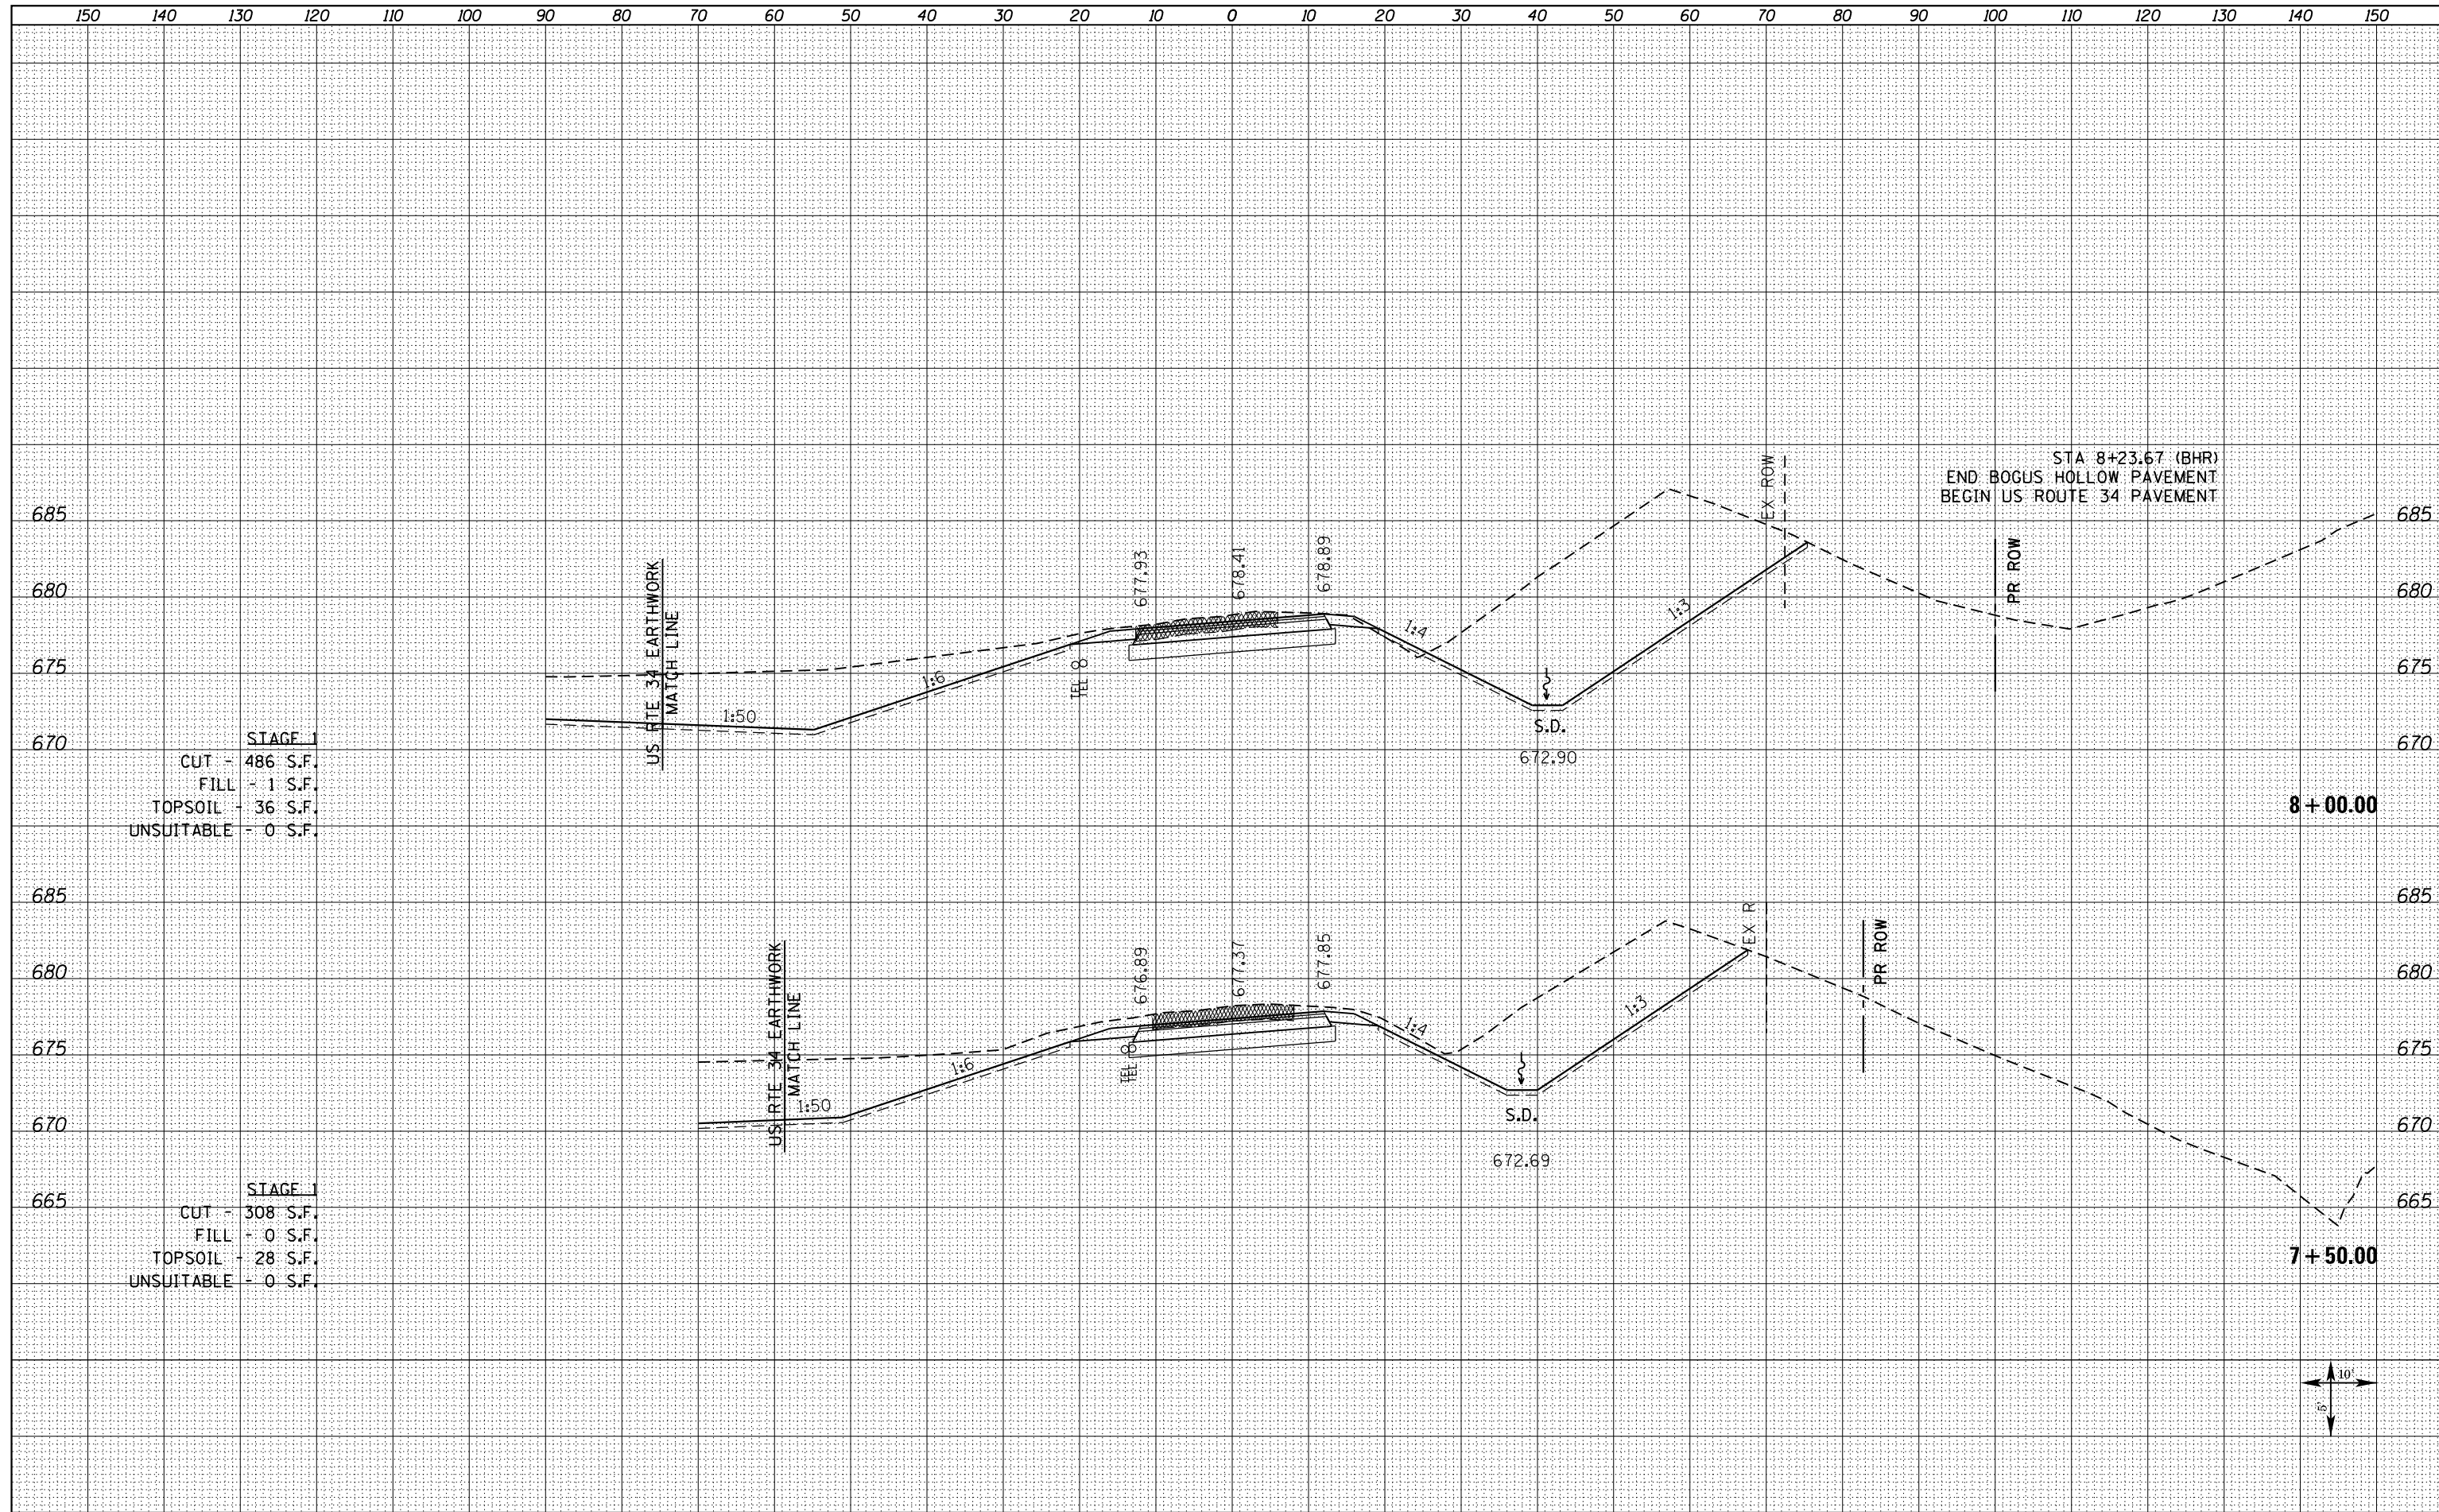

STAGE 1  
 CUT - 486 S.F.  
 FILL - 1 S.F.  
 TOPSOIL - 36 S.F.  
 UNSUITABLE - 0 S.F.

STAGE 1  
 CUT - 308 S.F.  
 FILL - 0 S.F.  
 TOPSOIL - 28 S.F.  
 UNSUITABLE - 0 S.F.

FILE NAME =  
 D468409-SHT-XSSHT-BHR-1350E-S.dgn

USER NAME = zechl	DESIGNED - DBS	REVISED -
	DRAWN - PSBA	REVISED -
PLOT SCALE = 20.0000' / in.	CHECKED - CSB	REVISED -
PLOT DATE = 10/16/2012	DATE - 10/2012	REVISED -

STATE OF ILLINOIS  
 DEPARTMENT OF TRANSPORTATION

CROSS SECTIONS  
 BOGUS HOLLOW ROAD SOUTH  
 SCALE: NOTED SHEET NO. 5 OF 6 SHEETS STA. 7+50.00 TO STA. 8+00.00

F.A.P. RTE.	SECTION	COUNTY	TOTAL SHEETS	SHEET NO.
313	7-2 ; 6-1	HENDERSON	976	918
				CONTRACT NO. 68409