


DATE	
BY	
FINISHED SURVEY	
PLOTTED TEMPLATE	
NOTE BOOK	
AREAS CHECKED	
NO.	

DATE	
BY	
ORIGINAL SURVEY	
PLOTTED TEMPLATE	
NOTE BOOK	
AREAS CHECKED	
NO.	

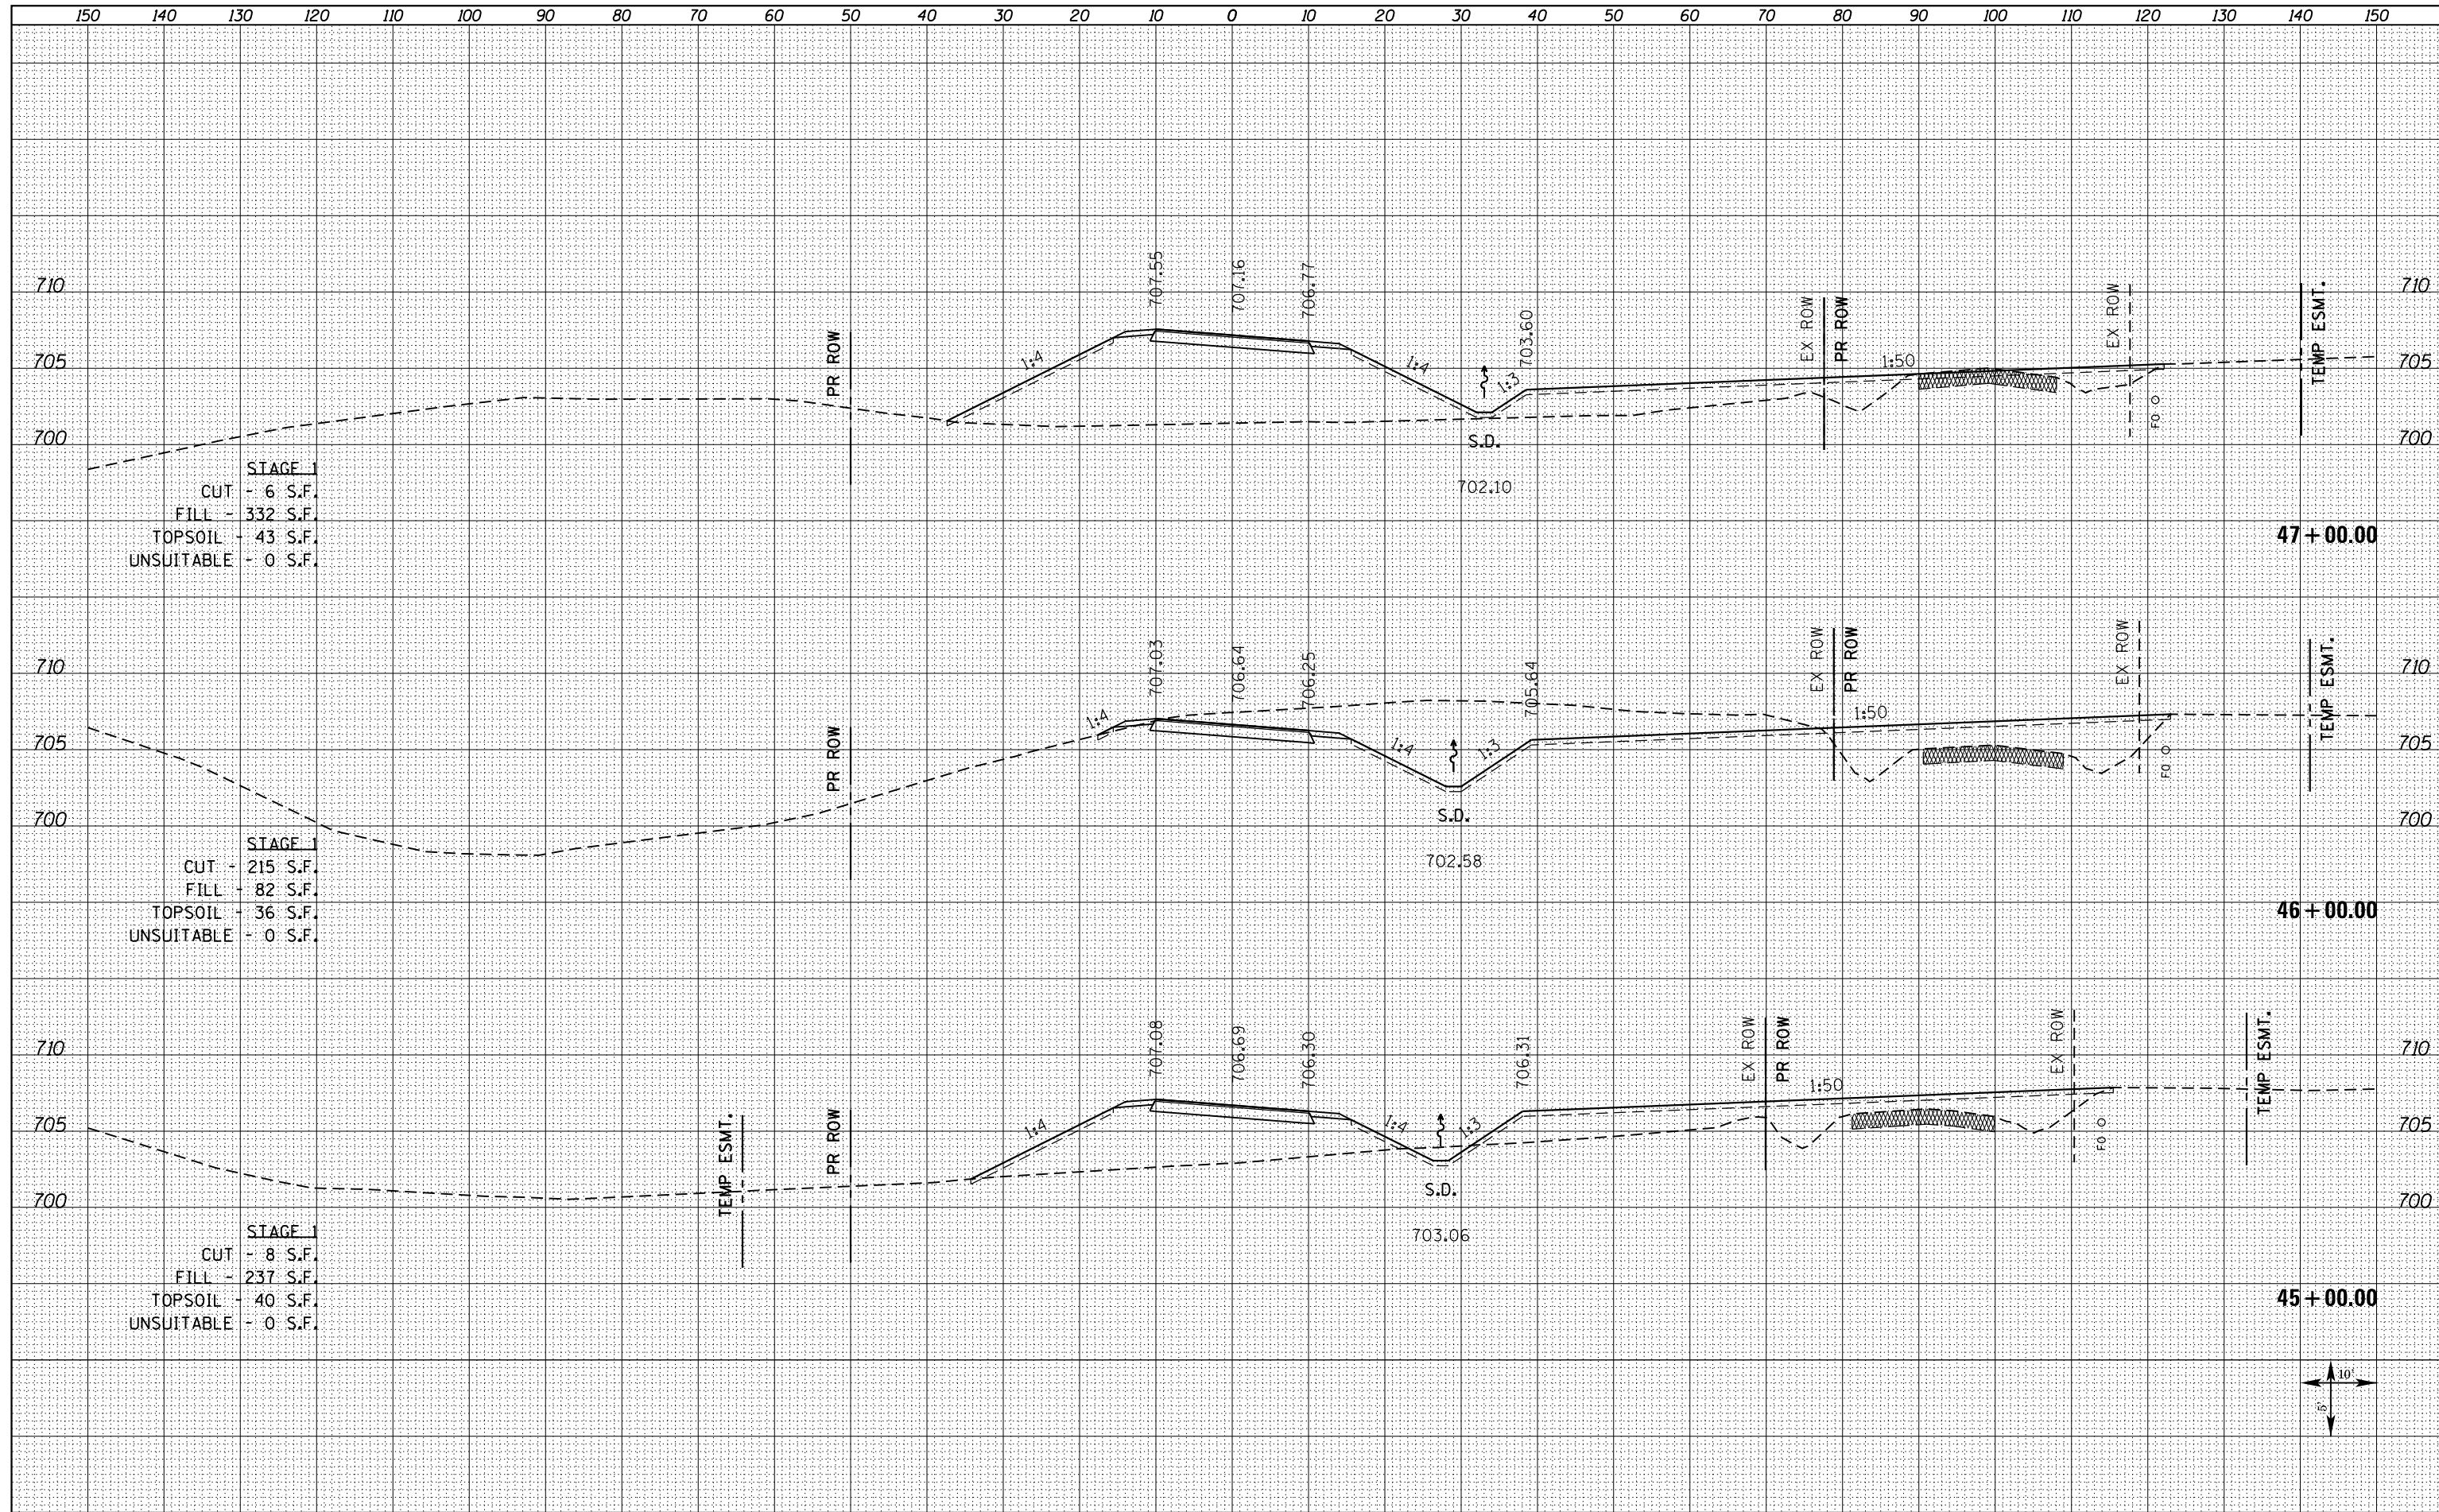

STAGE 1
 CUT - 6 S.F.
 FILL - 332 S.F.
 TOPSOIL - 43 S.F.
 UNSUITABLE - 0 S.F.

STAGE 1
 CUT - 215 S.F.
 FILL - 82 S.F.
 TOPSOIL - 36 S.F.
 UNSUITABLE - 0 S.F.

STAGE 1
 CUT - 8 S.F.
 FILL - 237 S.F.
 TOPSOIL - 40 S.F.
 UNSUITABLE - 0 S.F.

FILE NAME = D468409-SHT-XSHT-TR94-1400E.dgn

USER NAME = zechl
 DESIGNED - DBS
 DRAWN - PSBA
 CHECKED - CSB
 DATE - 10/2012

REVISED -
 REVISED -
 REVISED -
 REVISED -

STATE OF ILLINOIS
 DEPARTMENT OF TRANSPORTATION

CROSS SECTIONS
 TR 94 (1400 E)

SCALE: NOTED SHEET NO. 5 OF 11 SHEETS STA. 45+00.00 TO STA. 47+00.00

F.A.P. RTE.	SECTION	COUNTY	TOTAL SHEETS	SHEET NO.
313	7-2 ; 6-1	HENDERSON	976	927
				CONTRACT NO. 68409

ILLINOIS FED. AID PROJECT