


DATE	
BY	
SURVEYED	
PLOTTED	
TEMPLATE	
NOTE BOOK	
AREAS CHECKED	
NO.	

DATE	
BY	
SURVEYED	
PLOTTED	
TEMPLATE	
NOTE BOOK	
AREAS CHECKED	
NO.	

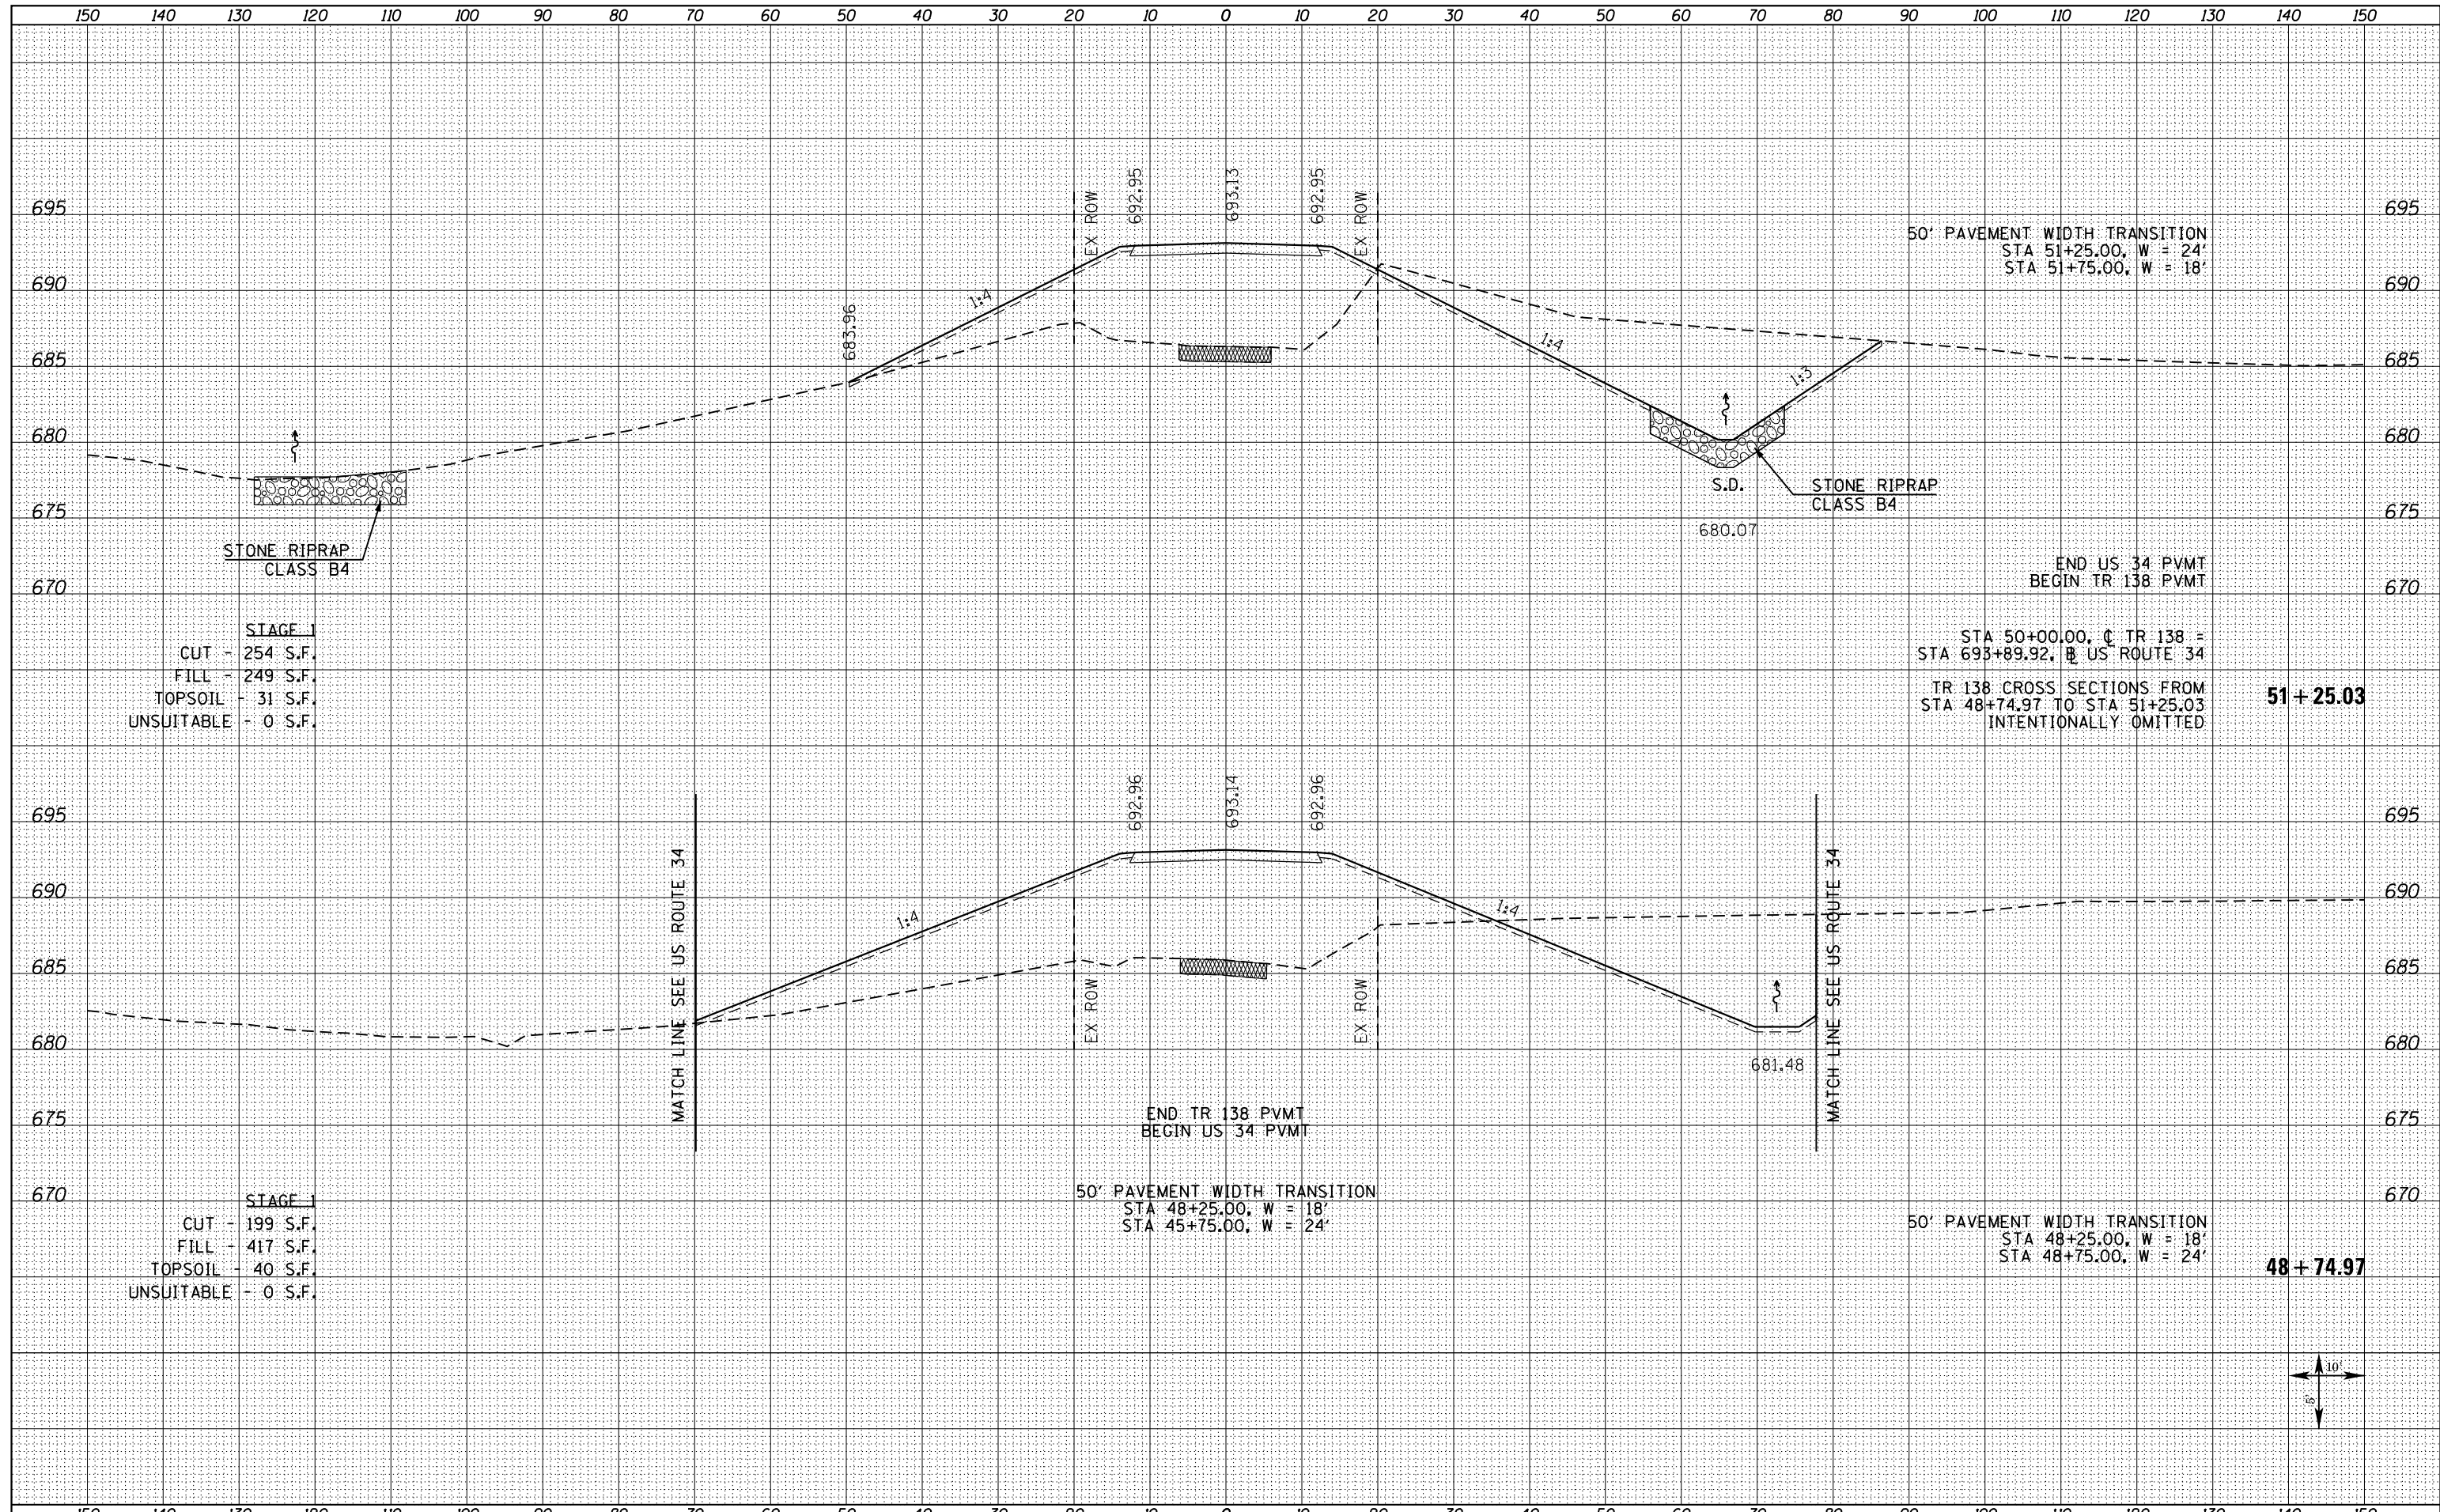

STAGE 1
 CUT - 254 S.F.
 FILL - 249 S.F.
 TOPSOIL - 31 S.F.
 UNSUITABLE - 0 S.F.

50' PAVEMENT WIDTH TRANSITION
 STA 51+25.00, W = 24'
 STA 51+75.00, W = 18'

END US 34 PVMT
 BEGIN TR 138 PVMT

STA 50+00.00, C TR 138 =
 STA 693+89.92, B US ROUTE 34
 TR 138 CROSS SECTIONS FROM
 STA 48+74.97 TO STA 51+25.03
 INTENTIONALLY OMITTED


51 + 25.03

STAGE 1
 CUT - 199 S.F.
 FILL - 417 S.F.
 TOPSOIL - 40 S.F.
 UNSUITABLE - 0 S.F.

50' PAVEMENT WIDTH TRANSITION
 STA 48+25.00, W = 18'
 STA 45+75.00, W = 24'

50' PAVEMENT WIDTH TRANSITION
 STA 48+25.00, W = 18'
 STA 48+75.00, W = 24'

48 + 74.97

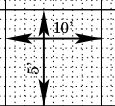

FILE NAME =
 D468409-SHT-XSSH-T-TR138-1650E-D.dgn

USER NAME = zechl
 DESIGNED - DBS
 DRAWN - PSBA
 CHECKED - CSB
 DATE - 10/2012

REVISED -
 REVISED -
 REVISED -
 REVISED -

STATE OF ILLINOIS
 DEPARTMENT OF TRANSPORTATION

CROSS SECTIONS
 TR 138 (1650E)

SCALE: NOTED SHEET NO. 3 OF 6 SHEETS STA. 48+74.97 TO STA. 51+25.03

F.A.P. RTE.	SECTION	COUNTY	TOTAL SHEETS	SHEET NO.
313	7-2 ; 6-1	HENDERSON	976	936
CONTRACT NO. 68409				