


BY	DATE
SURVEYED	
PLOTTED	
TEMPLATE	
AREAS CHECKED	
AREAS CHECKED	
NO.	

BY	DATE
SURVEYED	
PLOTTED	
TEMPLATE	
AREAS CHECKED	
AREAS CHECKED	
NO.	

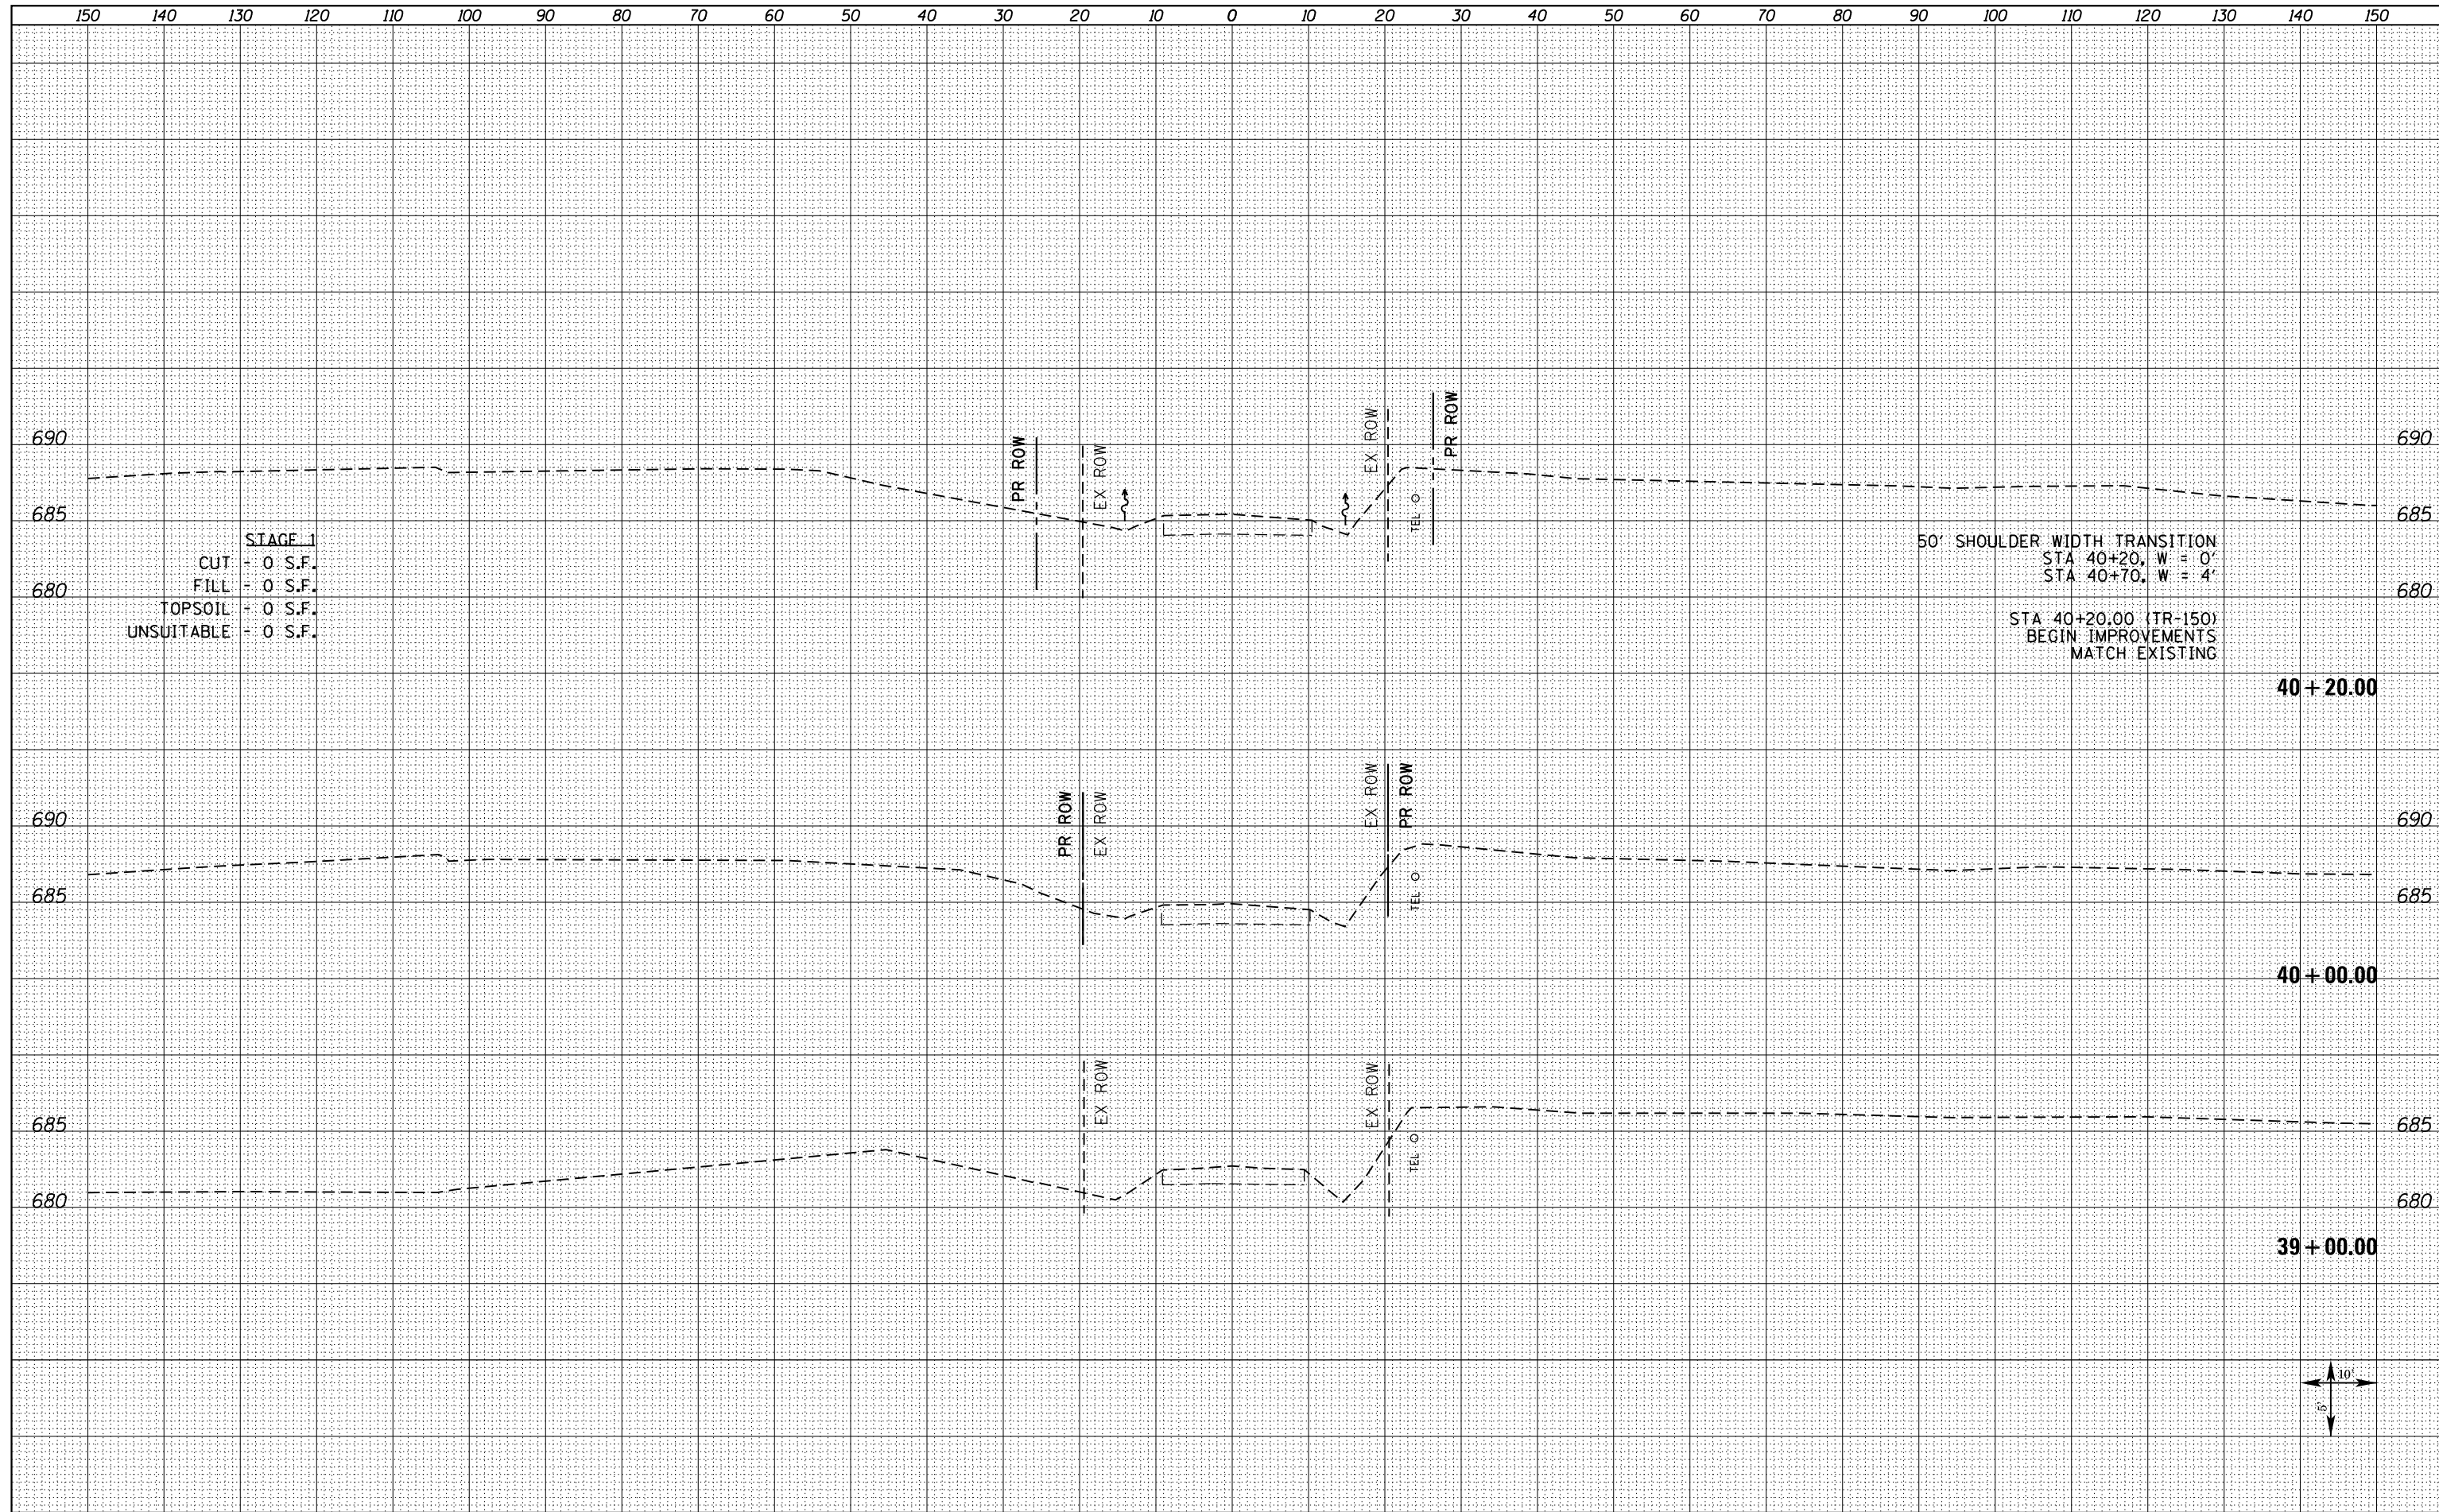

STAGE 1
 CUT - 0 S.F.
 FILL - 0 S.F.
 TOPSOIL - 0 S.F.
 UNSUITABLE - 0 S.F.


50' SHOULDER WIDTH TRANSITION
 STA 40+20, W = 0'
 STA 40+70, W = 4'

STA 40+20.00 (TR-150)
 BEGIN IMPROVEMENTS
 MATCH EXISTING

40 + 20.00

40 + 00.00

39 + 00.00

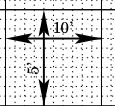

FILE NAME =
 D468409-SHT-XSSH-T-TR150-1700E.dgn

USER NAME = zechl	DESIGNED - DBS	REVISED -
	DRAWN - PSBA	REVISED -
PLOT SCALE = 20.0000' / in.	CHECKED - CSB	REVISED -
PLOT DATE = 10/16/2012	DATE - 10/2012	REVISED -

STATE OF ILLINOIS
 DEPARTMENT OF TRANSPORTATION

CROSS SECTIONS
 TR 150 (1700E)

SCALE: NOTED SHEET NO. 1 OF 22 SHEETS STA. 39+00.00 TO STA. 40+20.00

F.A.P. RTE.	SECTION	COUNTY	TOTAL SHEETS	SHEET NO.
313	7-2 ; 6-1	HENDERSON	976	940
CONTRACT NO. 68409				

ILLINOIS FED. AID PROJECT