


DATE	
BY	
FINAL SURVEY	
SURVEY PLOTTED	
NOTE BOOK	
AREAS CHECKED	

DATE	
BY	
ORIGINAL SURVEY	
SURVEY PLOTTED	
NOTE BOOK	
AREAS CHECKED	

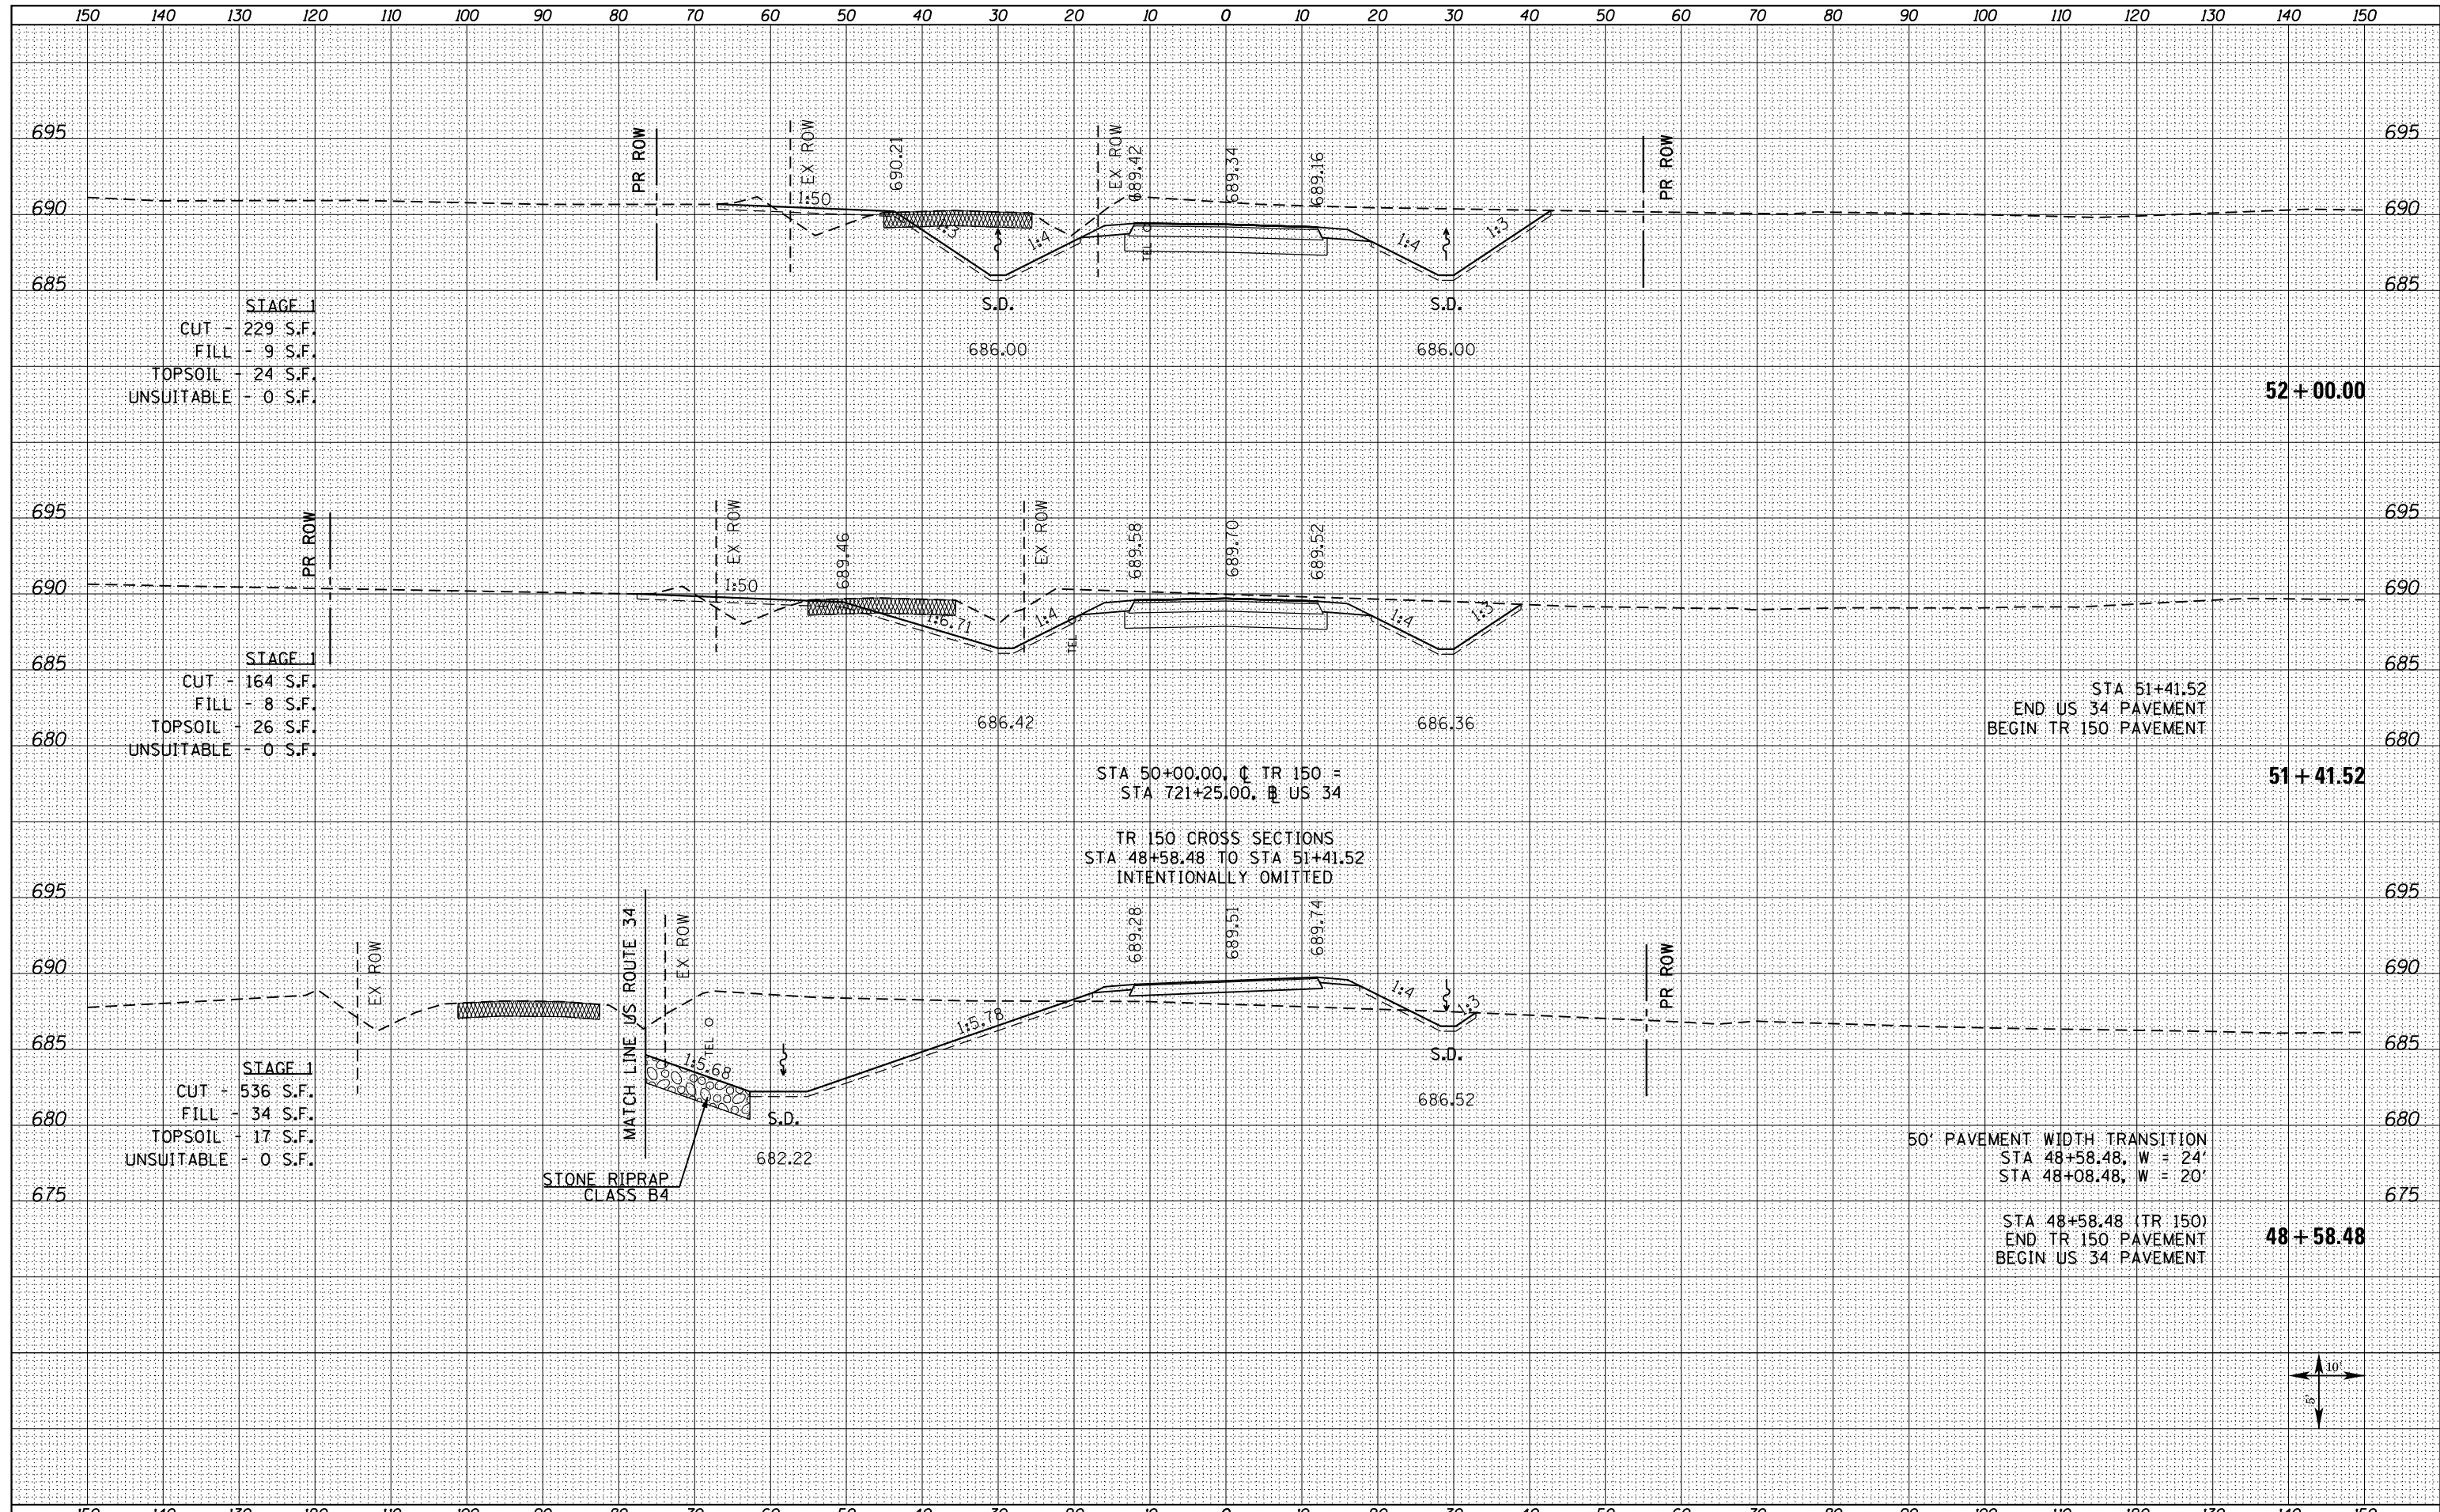

FILE NAME = D468409-SHT-XSSHT-TR150-1700E.dgn	USER NAME = zechl	DESIGNED - DBS	REVISOR -	STATE OF ILLINOIS DEPARTMENT OF TRANSPORTATION	CROSS SECTIONS TR 150 (1700E)			F.A.P. RTE. 313	SECTION 7-2 ; 6-1	COUNTY HENDERSON	TOTAL SHEETS 976	SHEET NO. 946
	PLOT SCALE = 20.0000' / in.	CHECKED - CSB	REVISOR -		SCALE: NOTED	SHEET NO. 7 OF 22 SHEETS	STA. 48+58.48 TO STA. 52+00.00	CONTRACT NO. 68409				
	PLOT DATE = 10/16/2012	DATE - 10/2012	REVISOR -		ILLINOIS FED. AID PROJECT							