


DATE	
BY	
SURVEYED	
PLOTTED	
TEMPLATE	
NOTE BOOK	
AREAS CHECKED	
NO.	

DATE	
BY	
SURVEYED	
PLOTTED	
TEMPLATE	
NOTE BOOK	
AREAS CHECKED	
NO.	

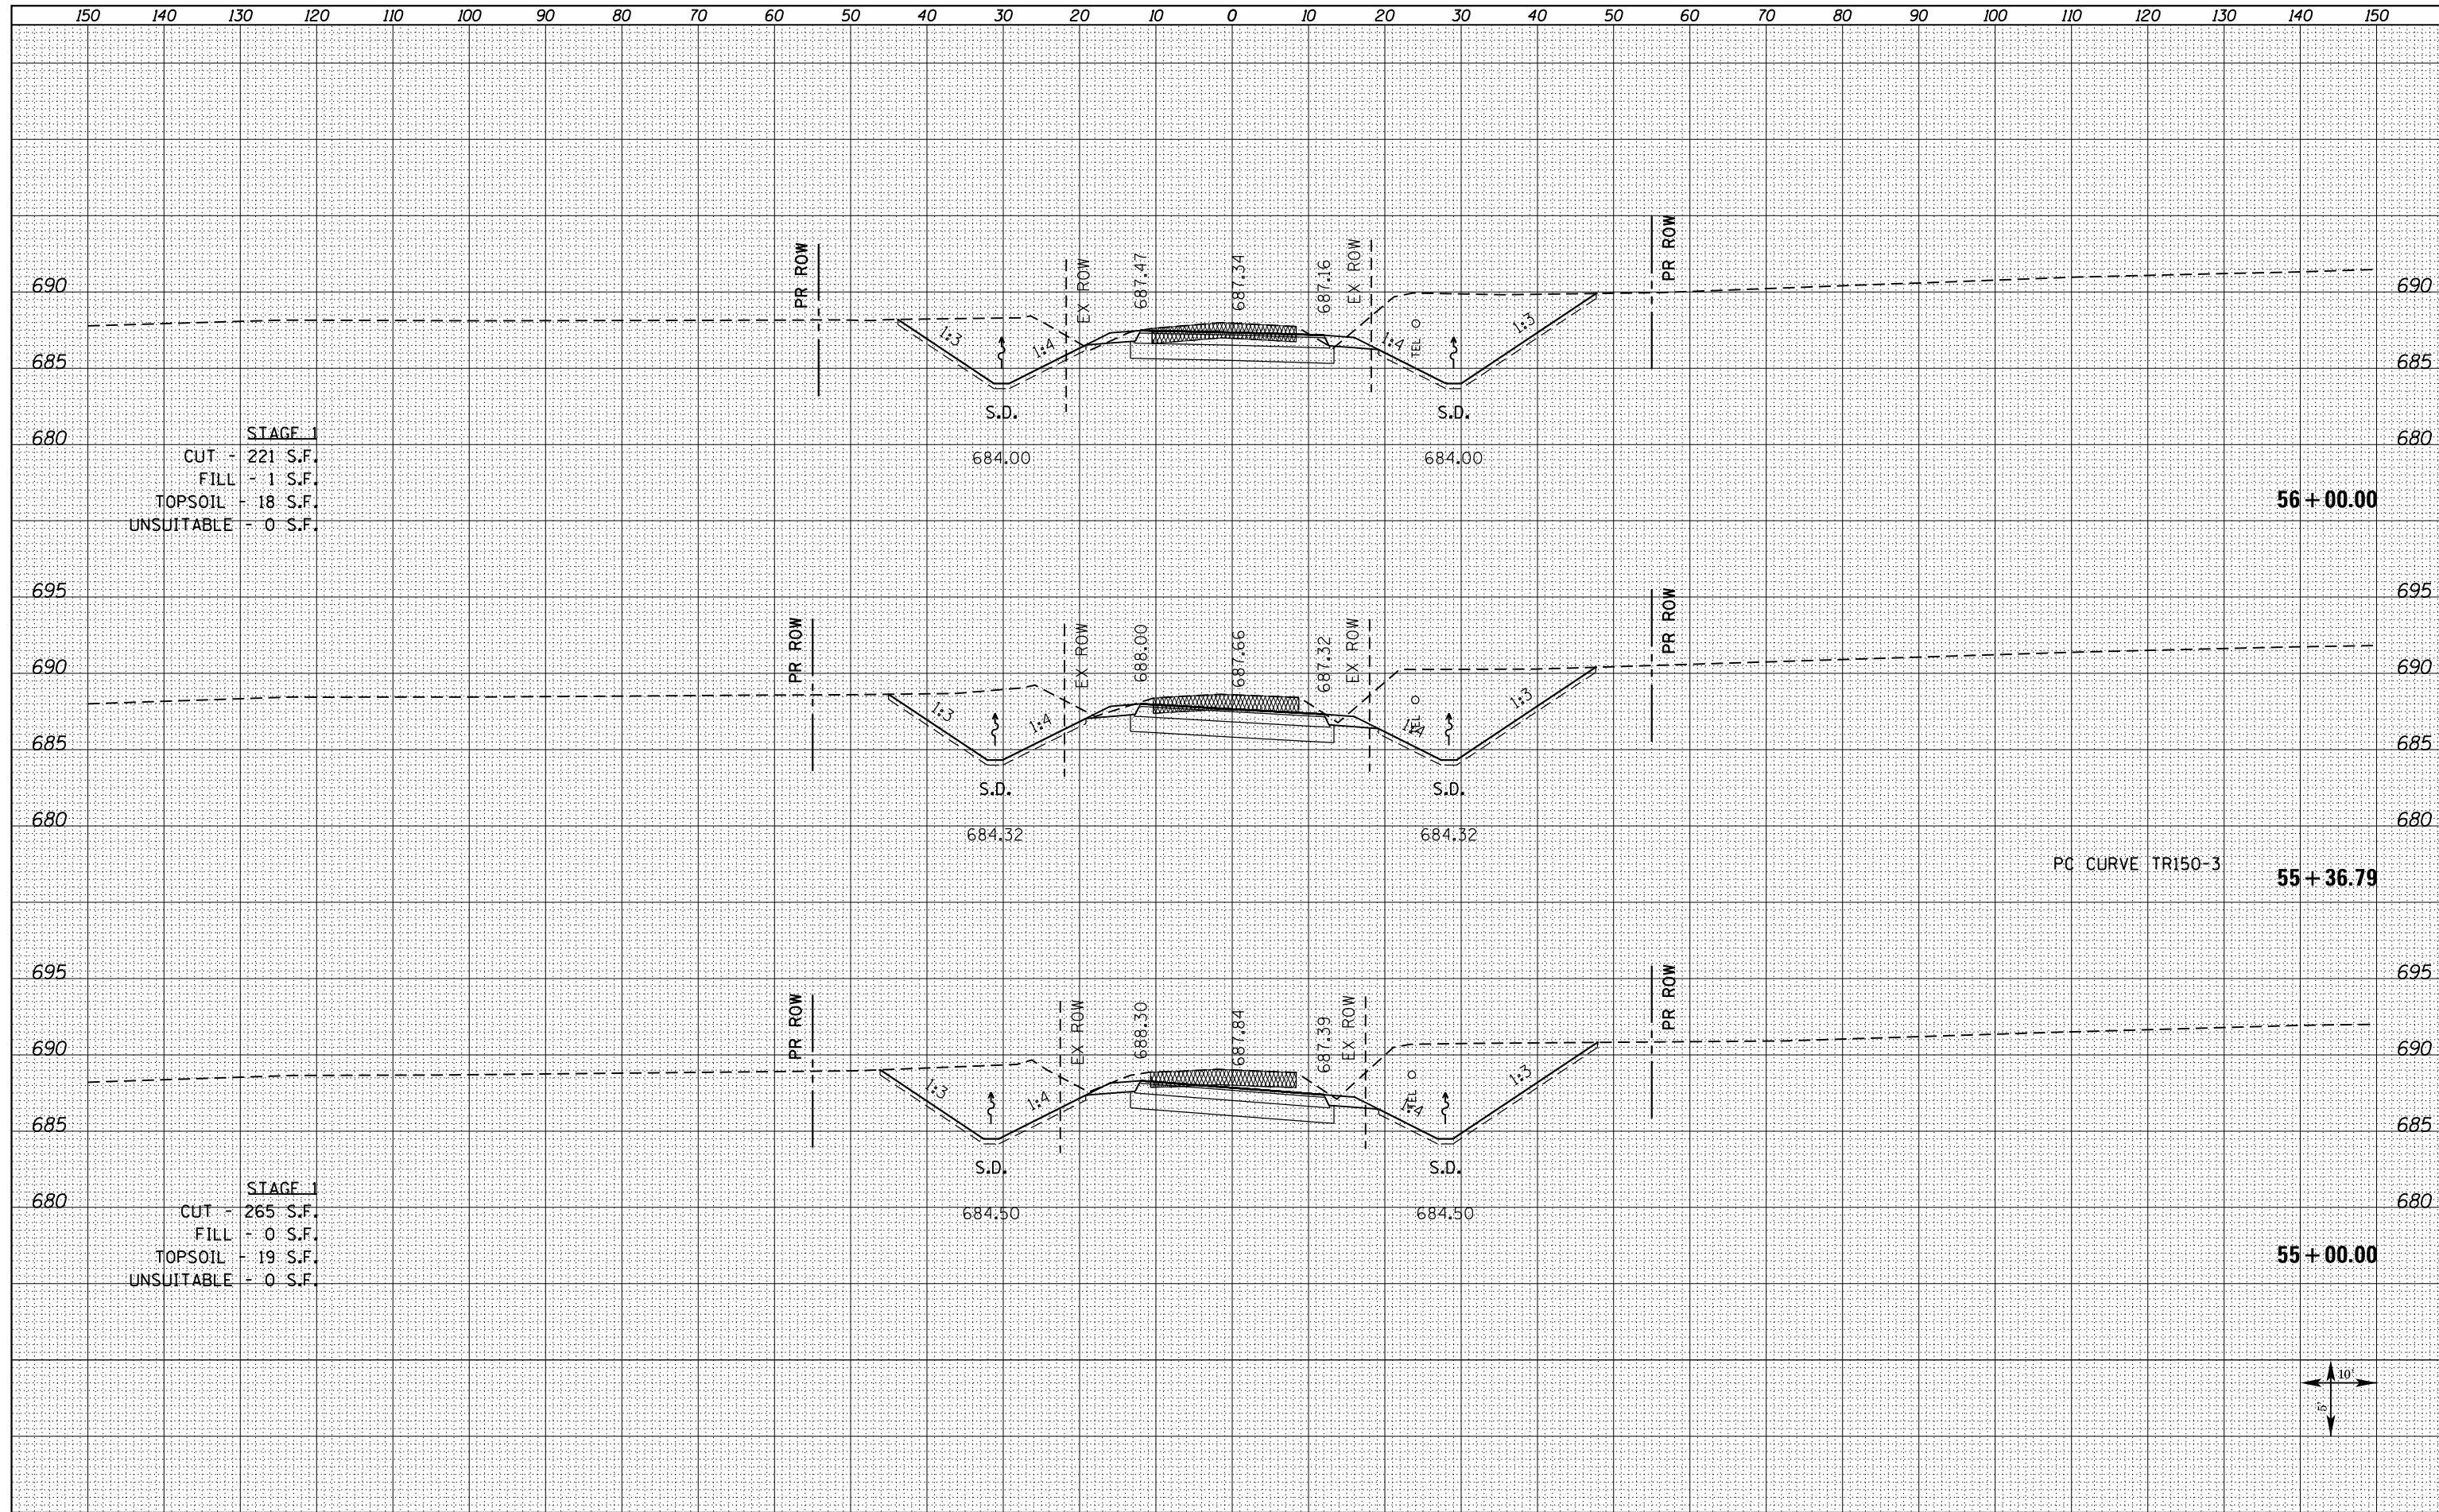

STAGE 1
 CUT - 221 S.F.
 FILL - 1 S.F.
 TOPSOIL - 18 S.F.
 UNSUITABLE - 0 S.F.


STAGE 1
 CUT - 265 S.F.
 FILL - 0 S.F.
 TOPSOIL - 19 S.F.
 UNSUITABLE - 0 S.F.

PC CURVE TR150-3

56 + 00.00

55 + 36.79

55 + 00.00

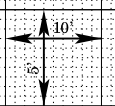

FILE NAME =
 D468409-SHT-XSSHT-TR150-1700E.dgn

USER NAME = zechl
 DESIGNED - DBS
 DRAWN - PSBA
 CHECKED - CSB
 DATE - 10/2012

REVISED -
 REVISED -
 REVISED -
 REVISED -

STATE OF ILLINOIS
 DEPARTMENT OF TRANSPORTATION

CROSS SECTIONS
 TR 150 (1700E)

SCALE: NOTED SHEET NO. 9 OF 22 SHEETS STA. 55+00.00 TO STA. 56+00.00

F.A.P. RTE.	SECTION	COUNTY	TOTAL SHEETS	SHEET NO.
313	7-2 ; 6-1	HENDERSON	976	948
CONTRACT NO. 68409			ILLINOIS FED. AID PROJECT	