


DATE	
BY	
SURVEYED	
PLOTTED	
TEMPLATE	
NOTE BOOK	
AREAS CHECKED	
NO.	

DATE	
BY	
SURVEYED	
PLOTTED	
TEMPLATE	
NOTE BOOK	
AREAS CHECKED	
NO.	

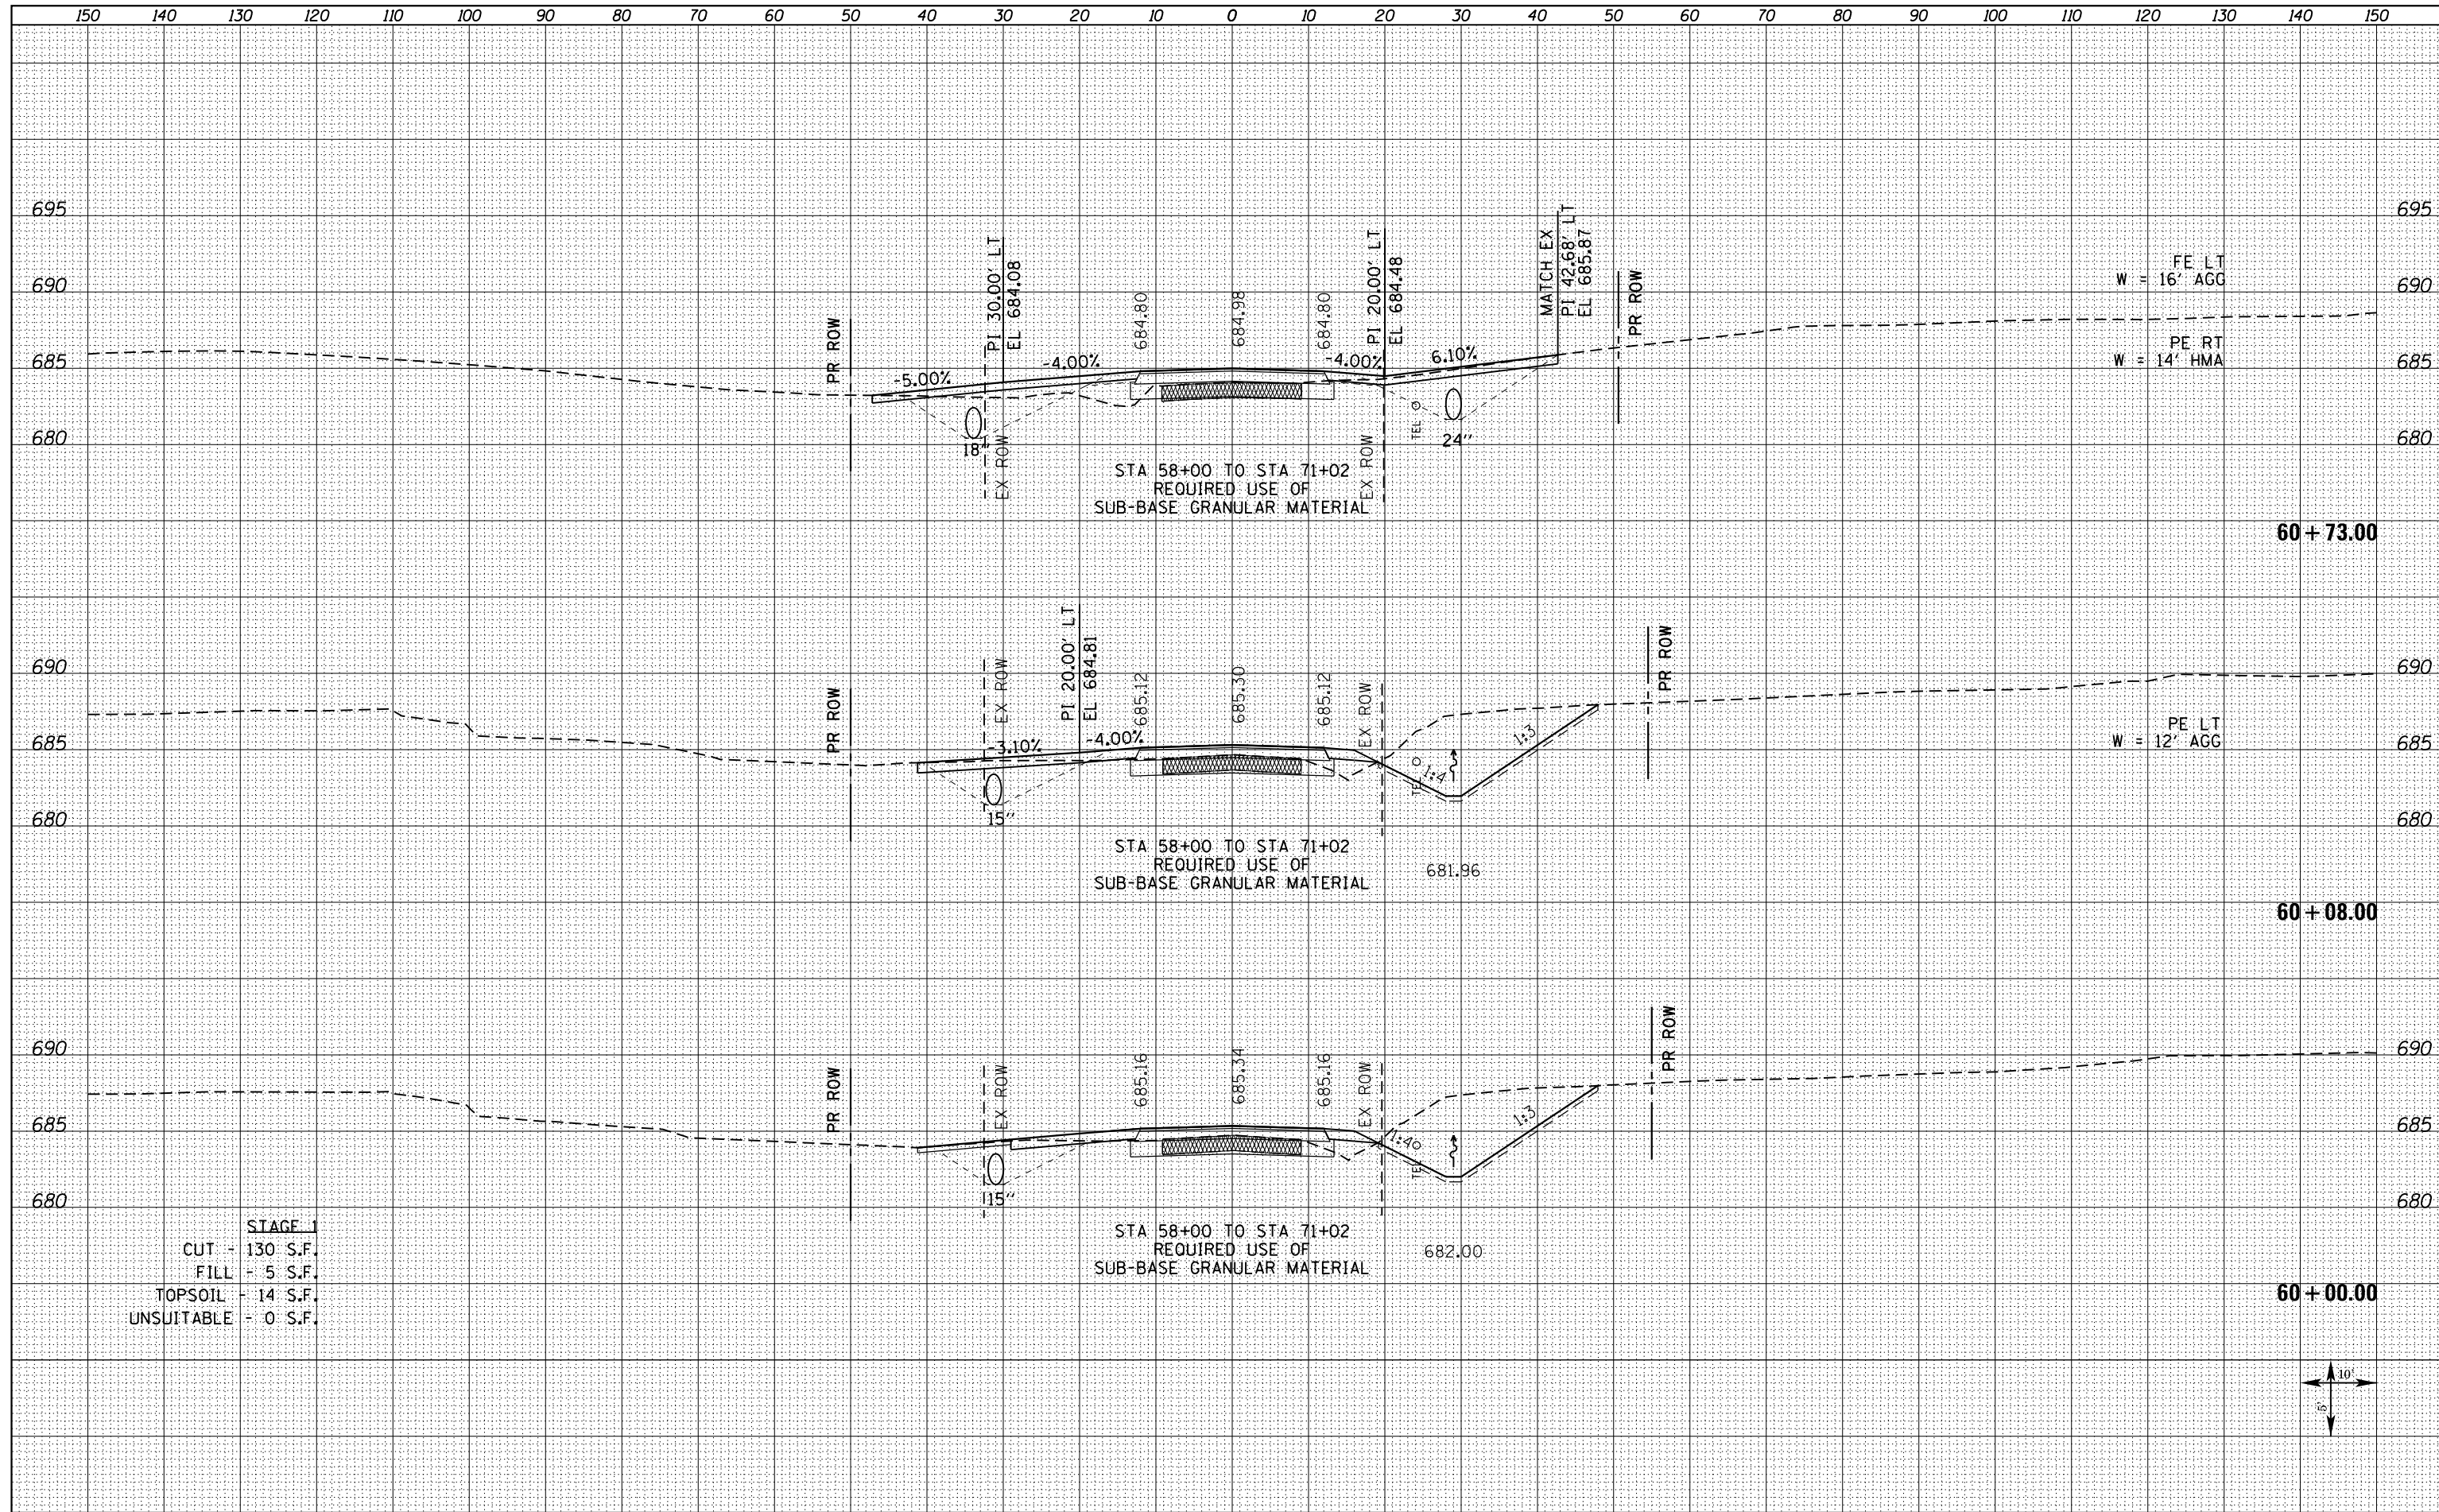

STAGE 1  
 CUT - 130 S.F.  
 FILL - 5 S.F.  
 TOPSOIL - 14 S.F.  
 UNSUITABLE - 0 S.F.

STATE OF ILLINOIS  
 DEPARTMENT OF TRANSPORTATION

CROSS SECTIONS  
 TR 150 (1700E)

FILE NAME =  
 D468409-SHT-XSSHT-TR150-1700E.dgn

USER NAME = zechl	DESIGNED - DBS	REVISED -
	DRAWN - PSBA	REVISED -
PLOT SCALE = 20.0000' / in.	CHECKED - CSB	REVISED -
PLOT DATE = 10/16/2012	DATE - 10/2012	REVISED -

SCALE: NOTED SHEET NO. 11 OF 22 SHEETS STA. 60+00.00 TO STA. 60+73.00

F.A.P. RTE. 313	SECTION 7-2 ; 6-1	COUNTY HENDERSON	TOTAL SHEETS 976	SHEET NO. 950
CONTRACT NO. 68409				

ILLINOIS FED. AID PROJECT

