


DATE	
BY	
SURVEYED	
PLOTTED	
TEMPLATE	
AREAS CHECKED	
FINAL SURVEY	
NOTE BOOK	
NO.	

DATE	
BY	
SURVEYED	
PLOTTED	
TEMPLATE	
AREAS CHECKED	
ORIGINAL SURVEY	
NOTE BOOK	
NO.	

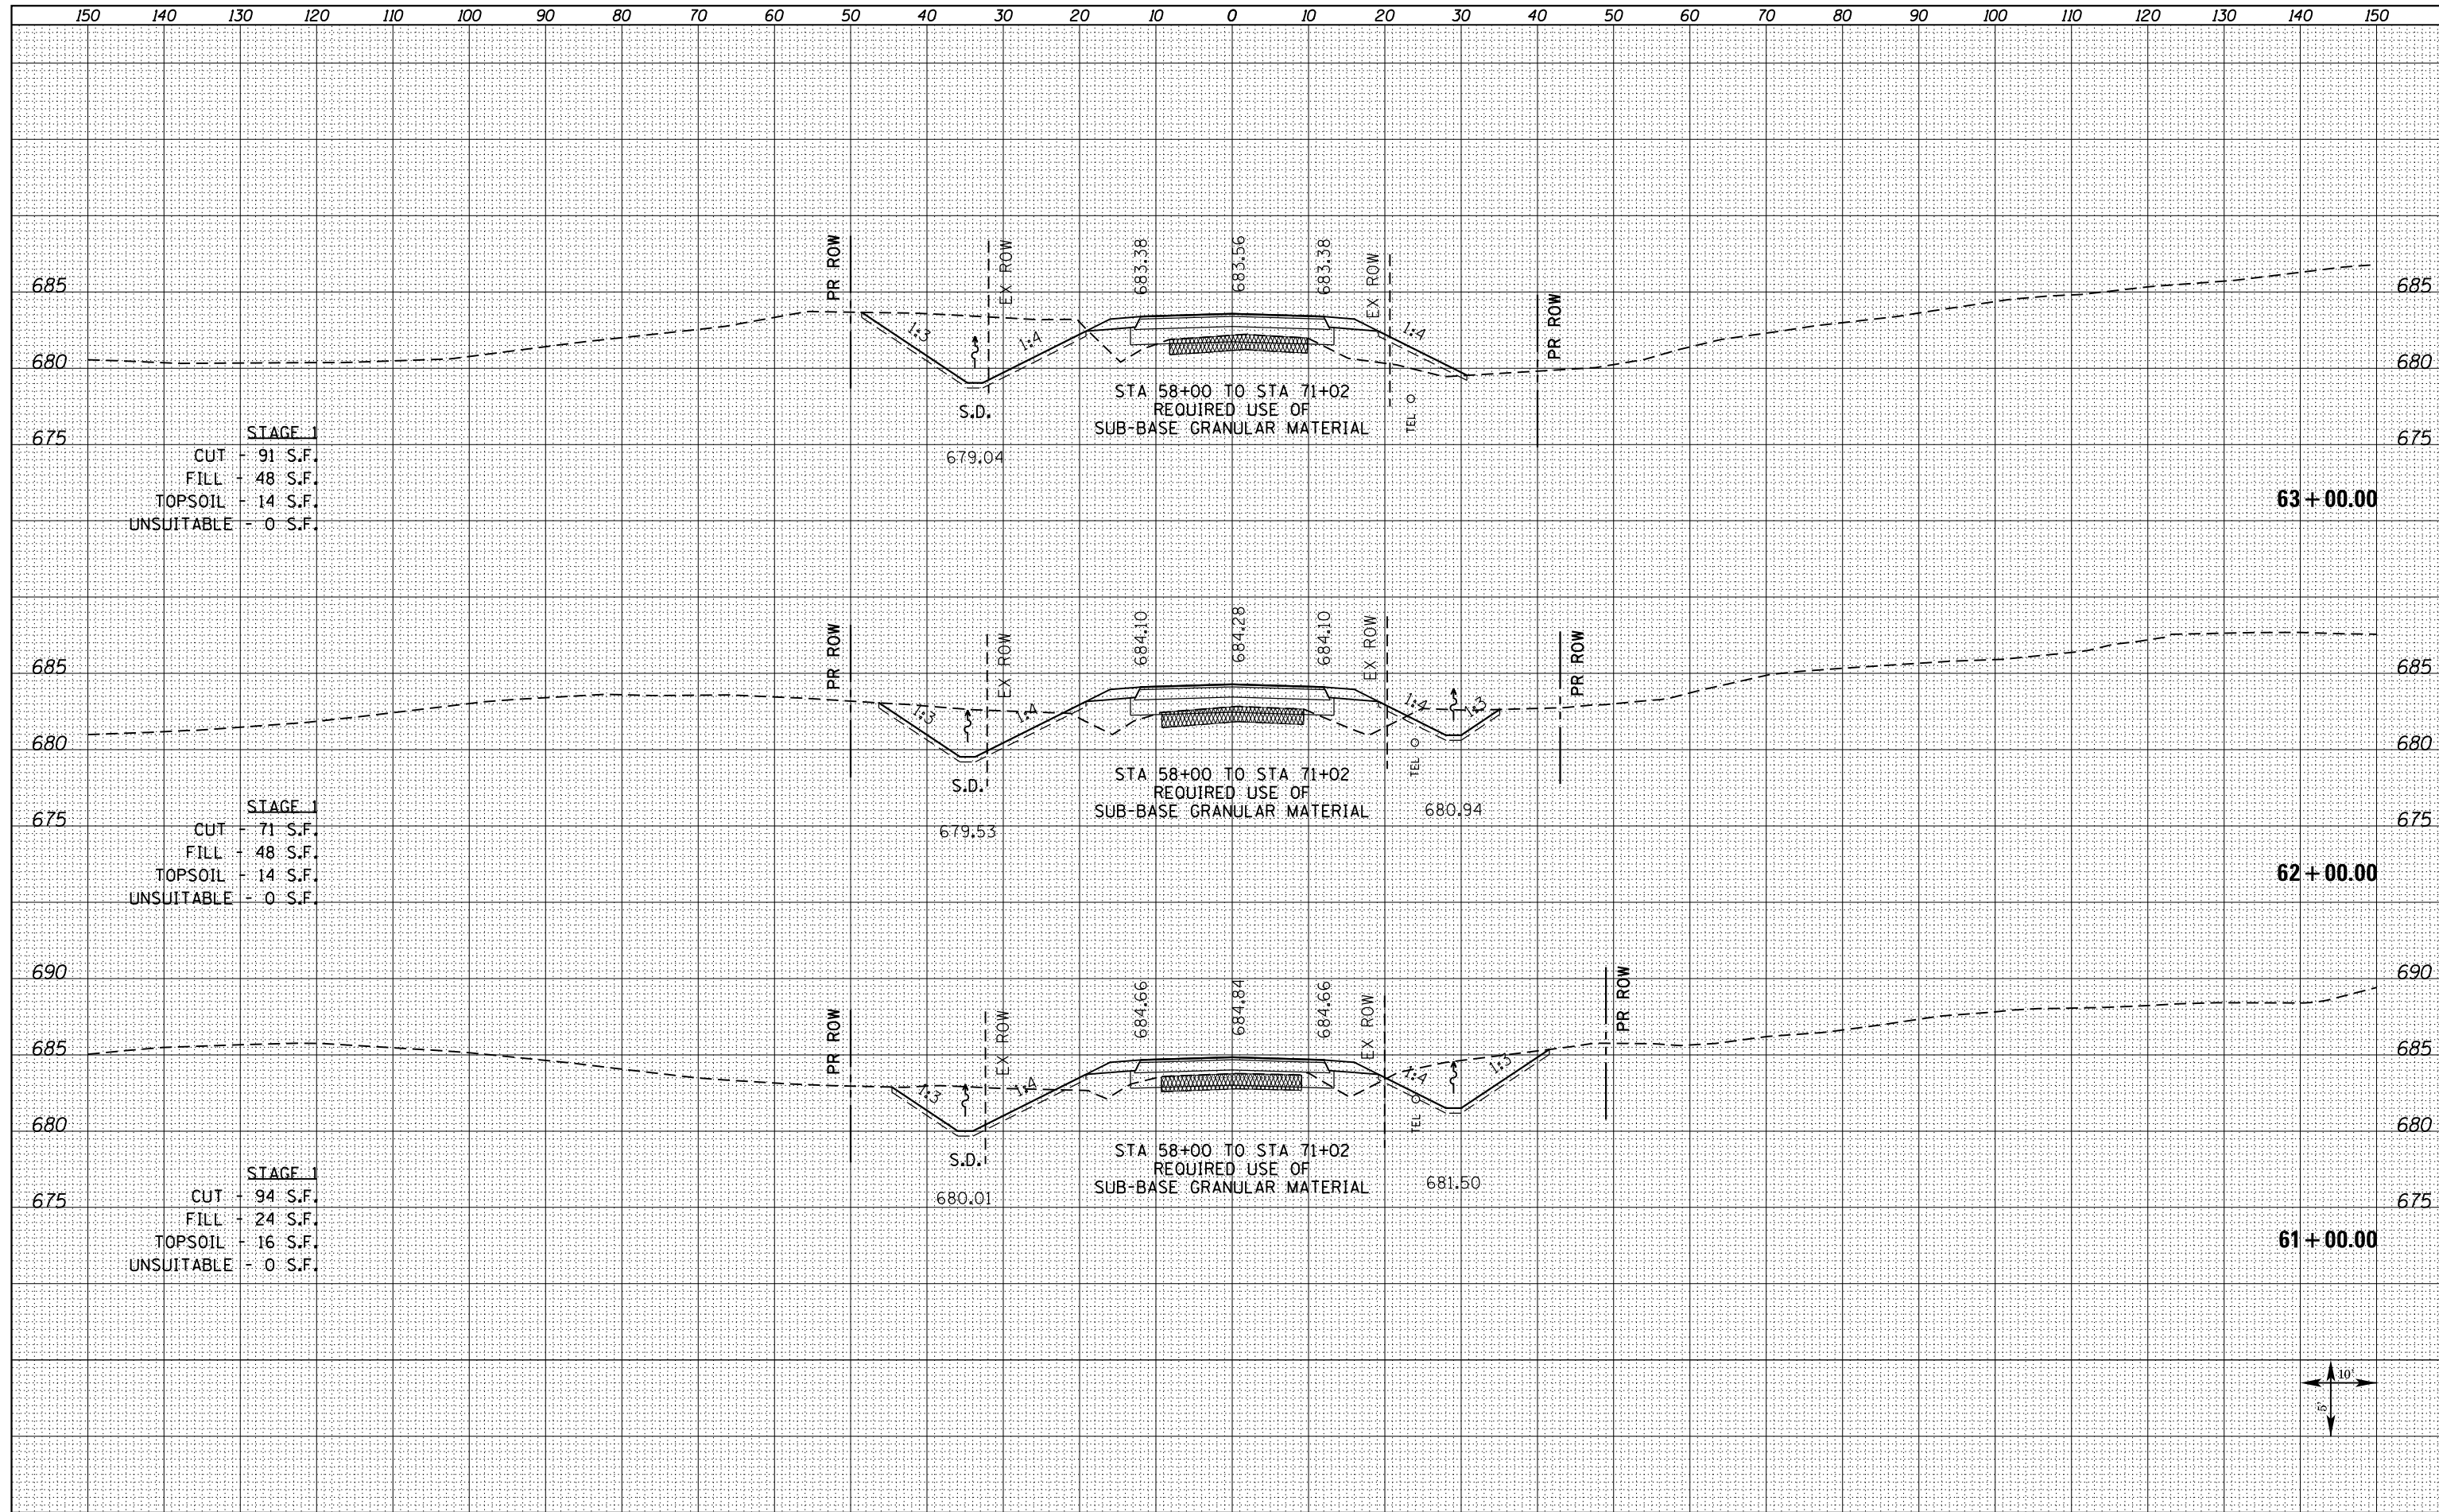

STAGE I
 CUT - 91 S.F.
 FILL - 48 S.F.
 TOPSOIL - 14 S.F.
 UNSUITABLE - 0 S.F.

STAGE I
 CUT - 71 S.F.
 FILL - 48 S.F.
 TOPSOIL - 14 S.F.
 UNSUITABLE - 0 S.F.

STAGE I
 CUT - 94 S.F.
 FILL - 24 S.F.
 TOPSOIL - 16 S.F.
 UNSUITABLE - 0 S.F.

STATE OF ILLINOIS
 DEPARTMENT OF TRANSPORTATION

CROSS SECTIONS
 TR 150 (1700E)

FILE NAME =
 D468409-SHT-XSSHT-TR150-1700E.dgn

USER NAME = zechl	DESIGNED - DBS	REVISED -
	DRAWN - PSBA	REVISED -
PLOT SCALE = 20.0000' / in.	CHECKED - CSB	REVISED -
PLOT DATE = 10/16/2012	DATE - 10/2012	REVISED -

SCALE: NOTED SHEET NO. 12 OF 22 SHEETS STA. 61+00.00 TO STA. 63+00.00

F.A.P. RTE.	SECTION	COUNTY	TOTAL SHEETS	SHEET NO.
313	7-2 ; 6-1	HENDERSON	976	951
			CONTRACT NO. 68409	
ILLINOIS FED. AID PROJECT				

