



DATE	
BY	
SURVEYED	
PLOTTED	
TEMPLATE	
NOTE BOOK	
AREAS CHECKED	
NO.	

DATE	
BY	
SURVEYED	
PLOTTED	
TEMPLATE	
NOTE BOOK	
AREAS CHECKED	
NO.	

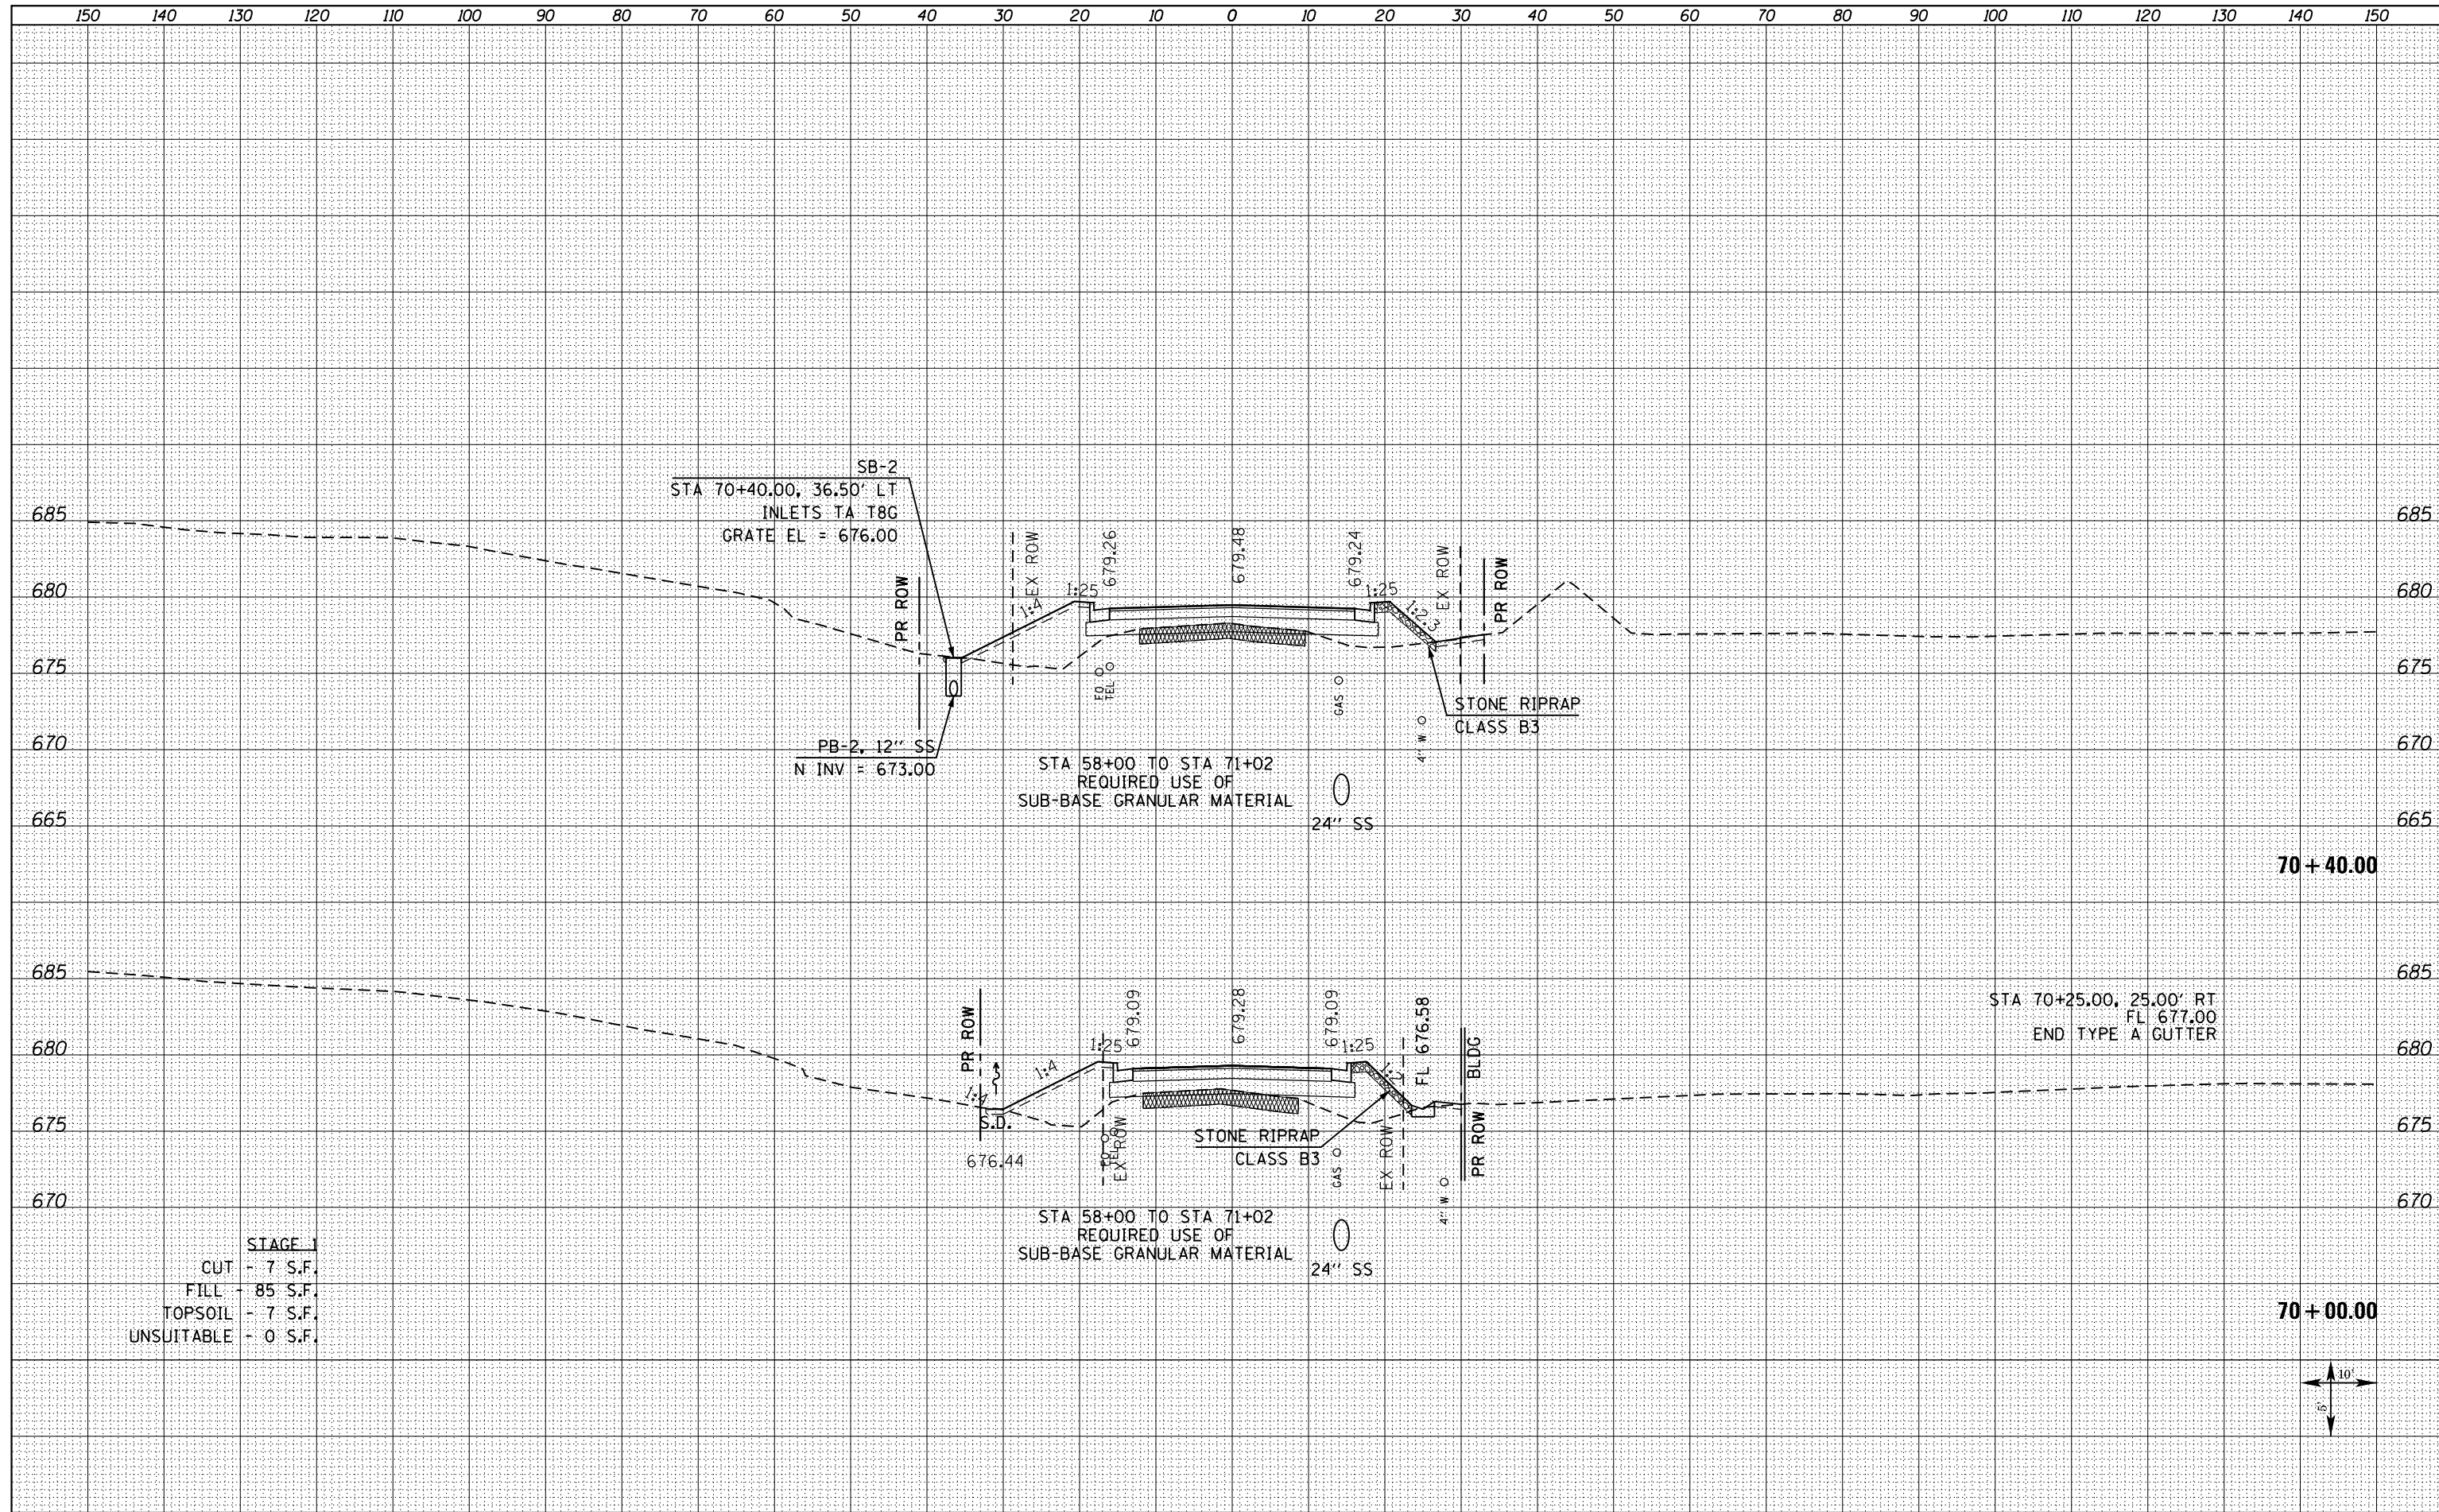

**STAGE 1**  
 CUT - 7 S.F.  
 FILL - 85 S.F.  
 TOPSOIL - 7 S.F.  
 UNSUITABLE - 0 S.F.

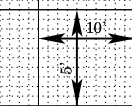

FILE NAME = D468409-SHT-XSSHT-TR150-1700E.dgn	USER NAME = zech1	DESIGNED - DBS	REVISD -	<b>STATE OF ILLINOIS DEPARTMENT OF TRANSPORTATION</b>	<b>CROSS SECTIONS TR 150 (1700E)</b>			F.A.P. RTE. 313	SECTION 7-2 ; 6-1	COUNTY HENDERSON	TOTAL SHEETS 976	SHEET NO. 959
	PLOT SCALE = 20.0000' / in.	CHECKED - CSB	REVISD -		SCALE: NOTED	SHEET NO. 20 OF 22 SHEETS	STA. 70+00.00 TO STA. 70+40.00	CONTRACT NO. 68409				
	PLOT DATE = 10/16/2012	DATE - 10/2012	REVISD -		ILLINOIS FED. AID PROJECT							