


DATE	
BY	
FINAL SURVEY	SURVEYED
NOTE BOOK	PLOTTED
NO.	TEMPLATE
	AREAS CHECKED


DATE	
BY	
ORIGINAL SURVEY	SURVEYED
NOTE BOOK	PLOTTED
NO.	TEMPLATE
	AREAS CHECKED

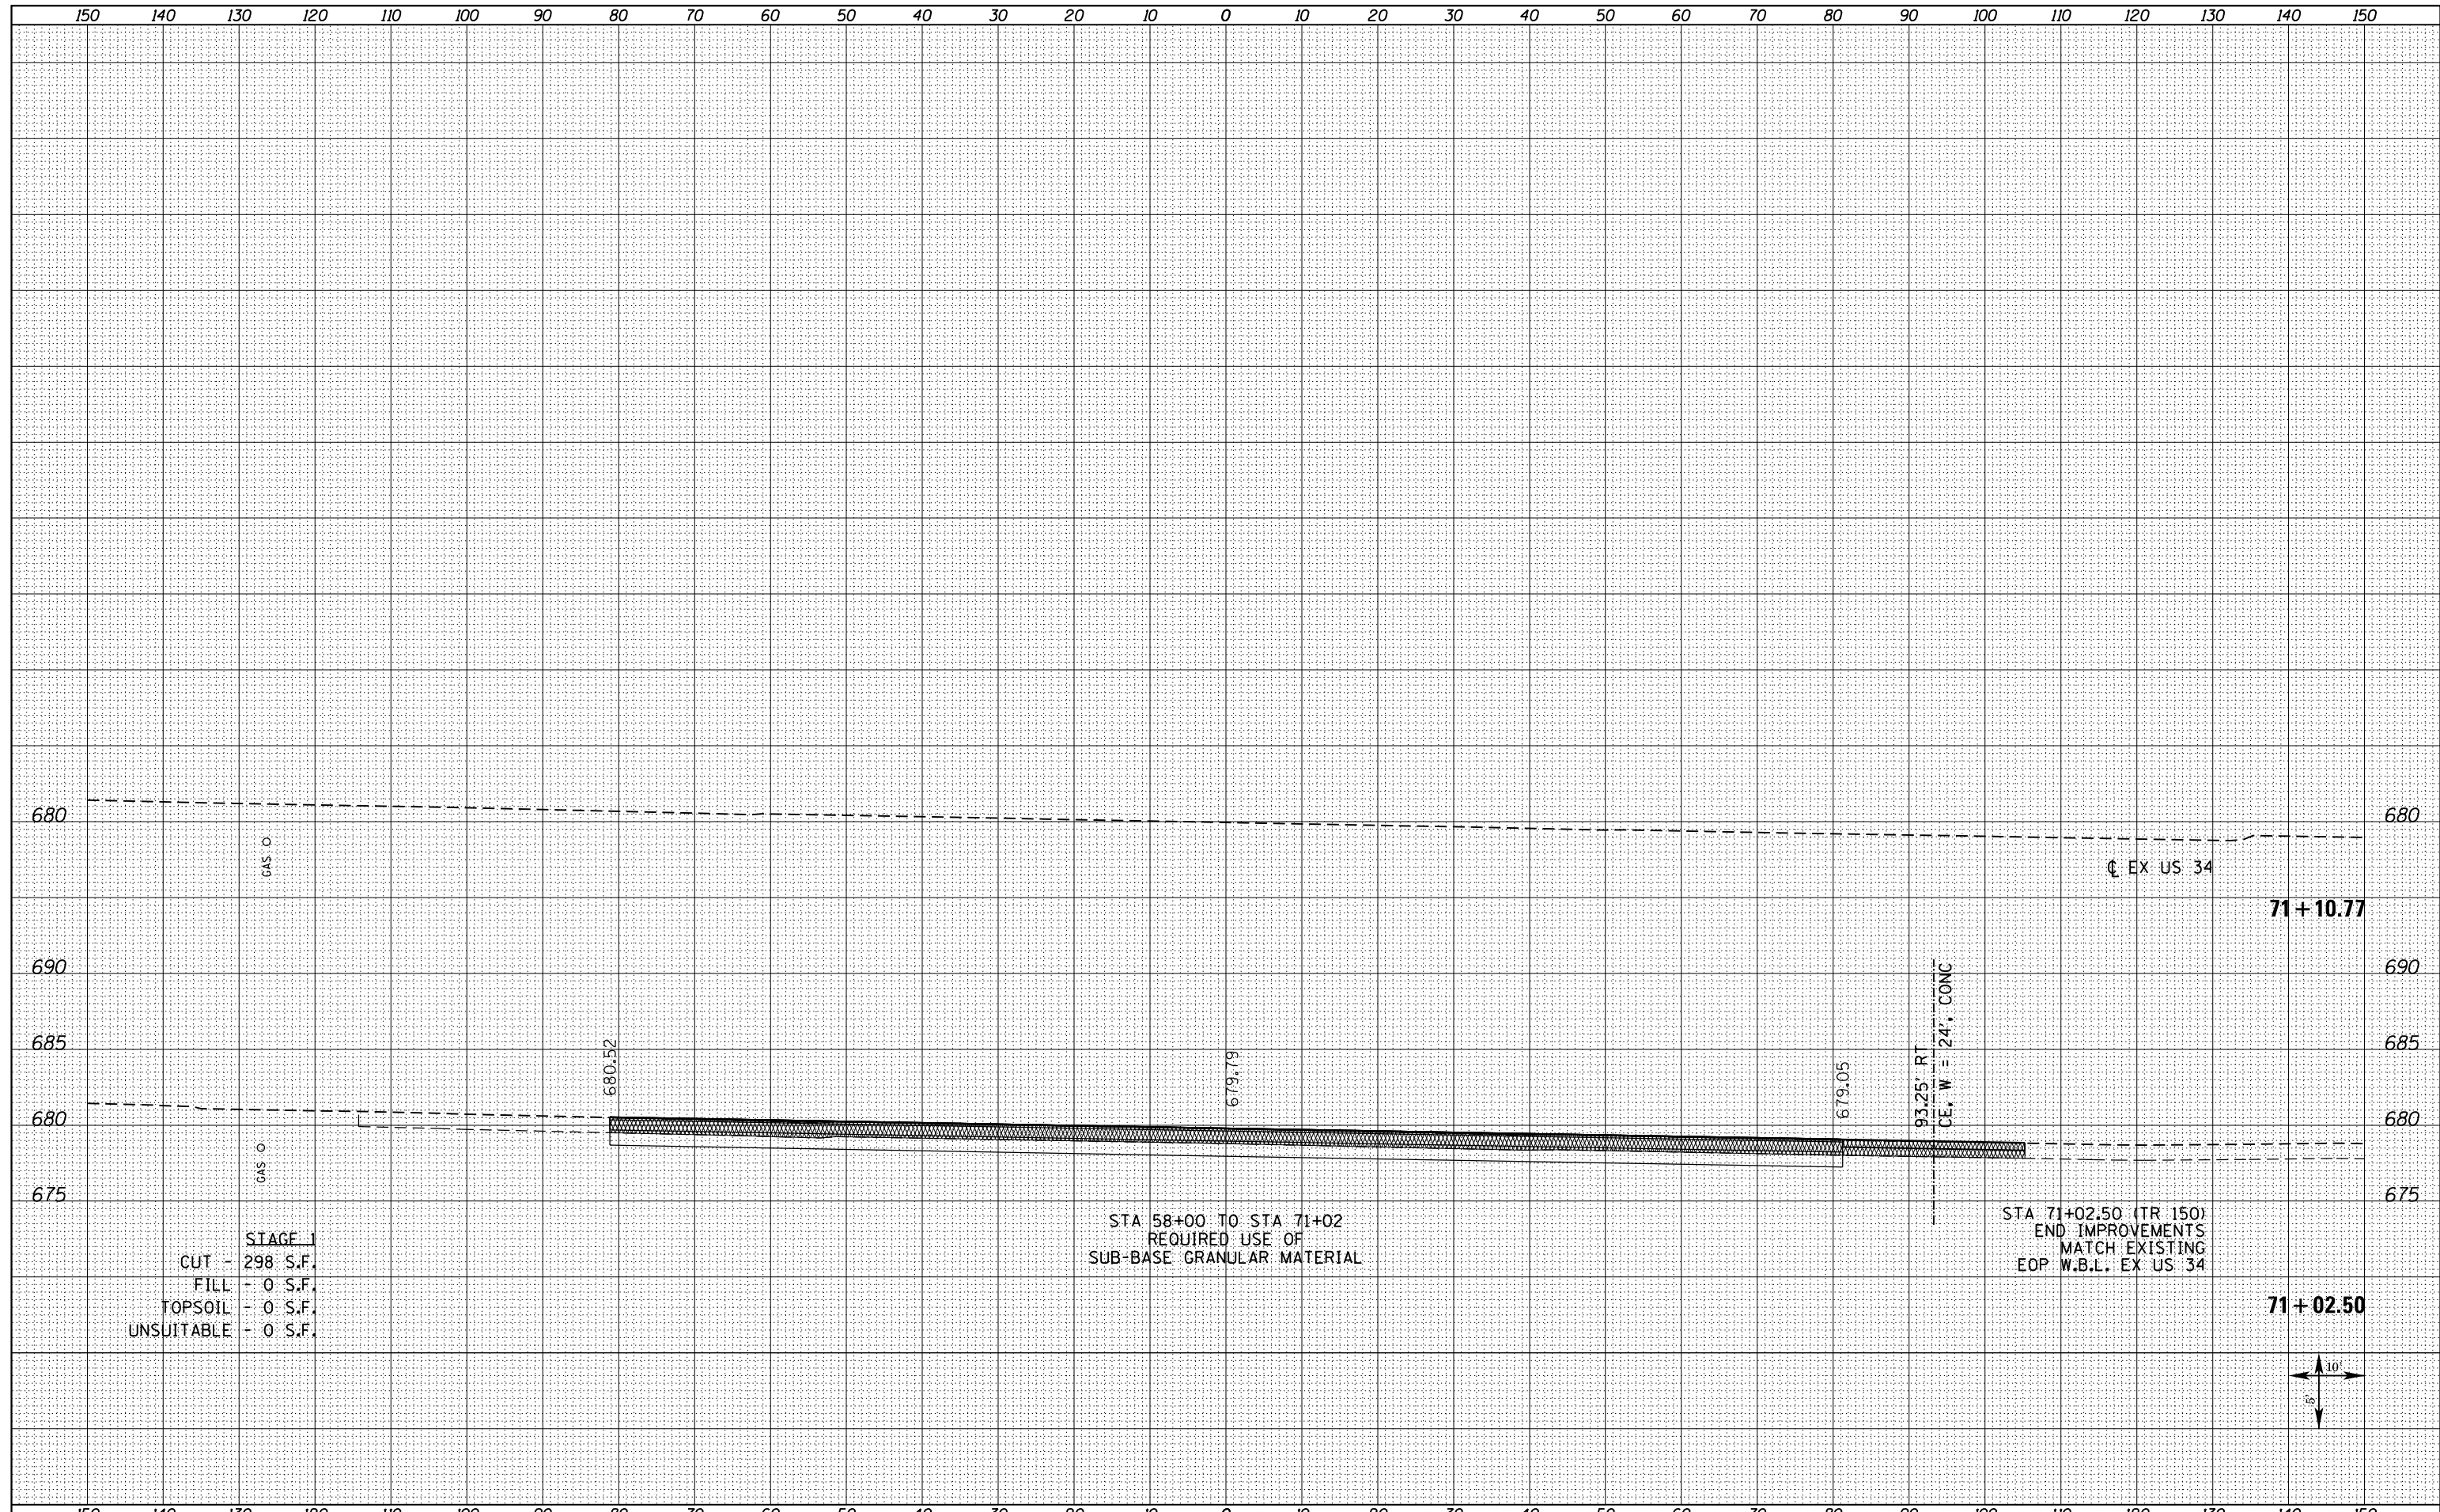

STAGE 1
 CUT - 298 S.F.
 FILL - 0 S.F.
 TOPSOIL - 0 S.F.
 UNSUITABLE - 0 S.F.

STA 58+00 TO STA 71+02
 REQUIRED USE OF
 SUB-BASE GRANULAR MATERIAL

STA 71+02.50 (TR 150)
 END IMPROVEMENTS
 MATCH EXISTING
 EOP W.B.L. EX US 34

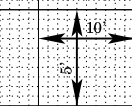

FILE NAME =
 D468409-SHT-XSSH-T-TR150-1700E.dgn

USER NAME = zechl	DESIGNED - DBS	REVISED -
	DRAWN - PSBA	REVISED -
PLOT SCALE = 20.0000' / in.	CHECKED - CSB	REVISED -
PLOT DATE = 10/16/2012	DATE - 10/2012	REVISED -

**STATE OF ILLINOIS
 DEPARTMENT OF TRANSPORTATION**

**CROSS SECTIONS
 TR 150 (1700E)**

SCALE: NOTED SHEET NO. 22 OF 22 SHEETS STA. 71+02.50 TO STA. 71+10.77

F.A.P. RTE.	SECTION	COUNTY	TOTAL SHEETS	SHEET NO.
313	7-2 ; 6-1	HENDERSON	976	961
CONTRACT NO. 68409				
ILLINOIS FED. AID PROJECT				