


BY	DATE
SURVEYED	
PLOTTED	
TEMPLATE	
AREAS	
CHECKED	
NO.	

BY	DATE
SURVEYED	
PLOTTED	
TEMPLATE	
AREAS	
CHECKED	
NO.	

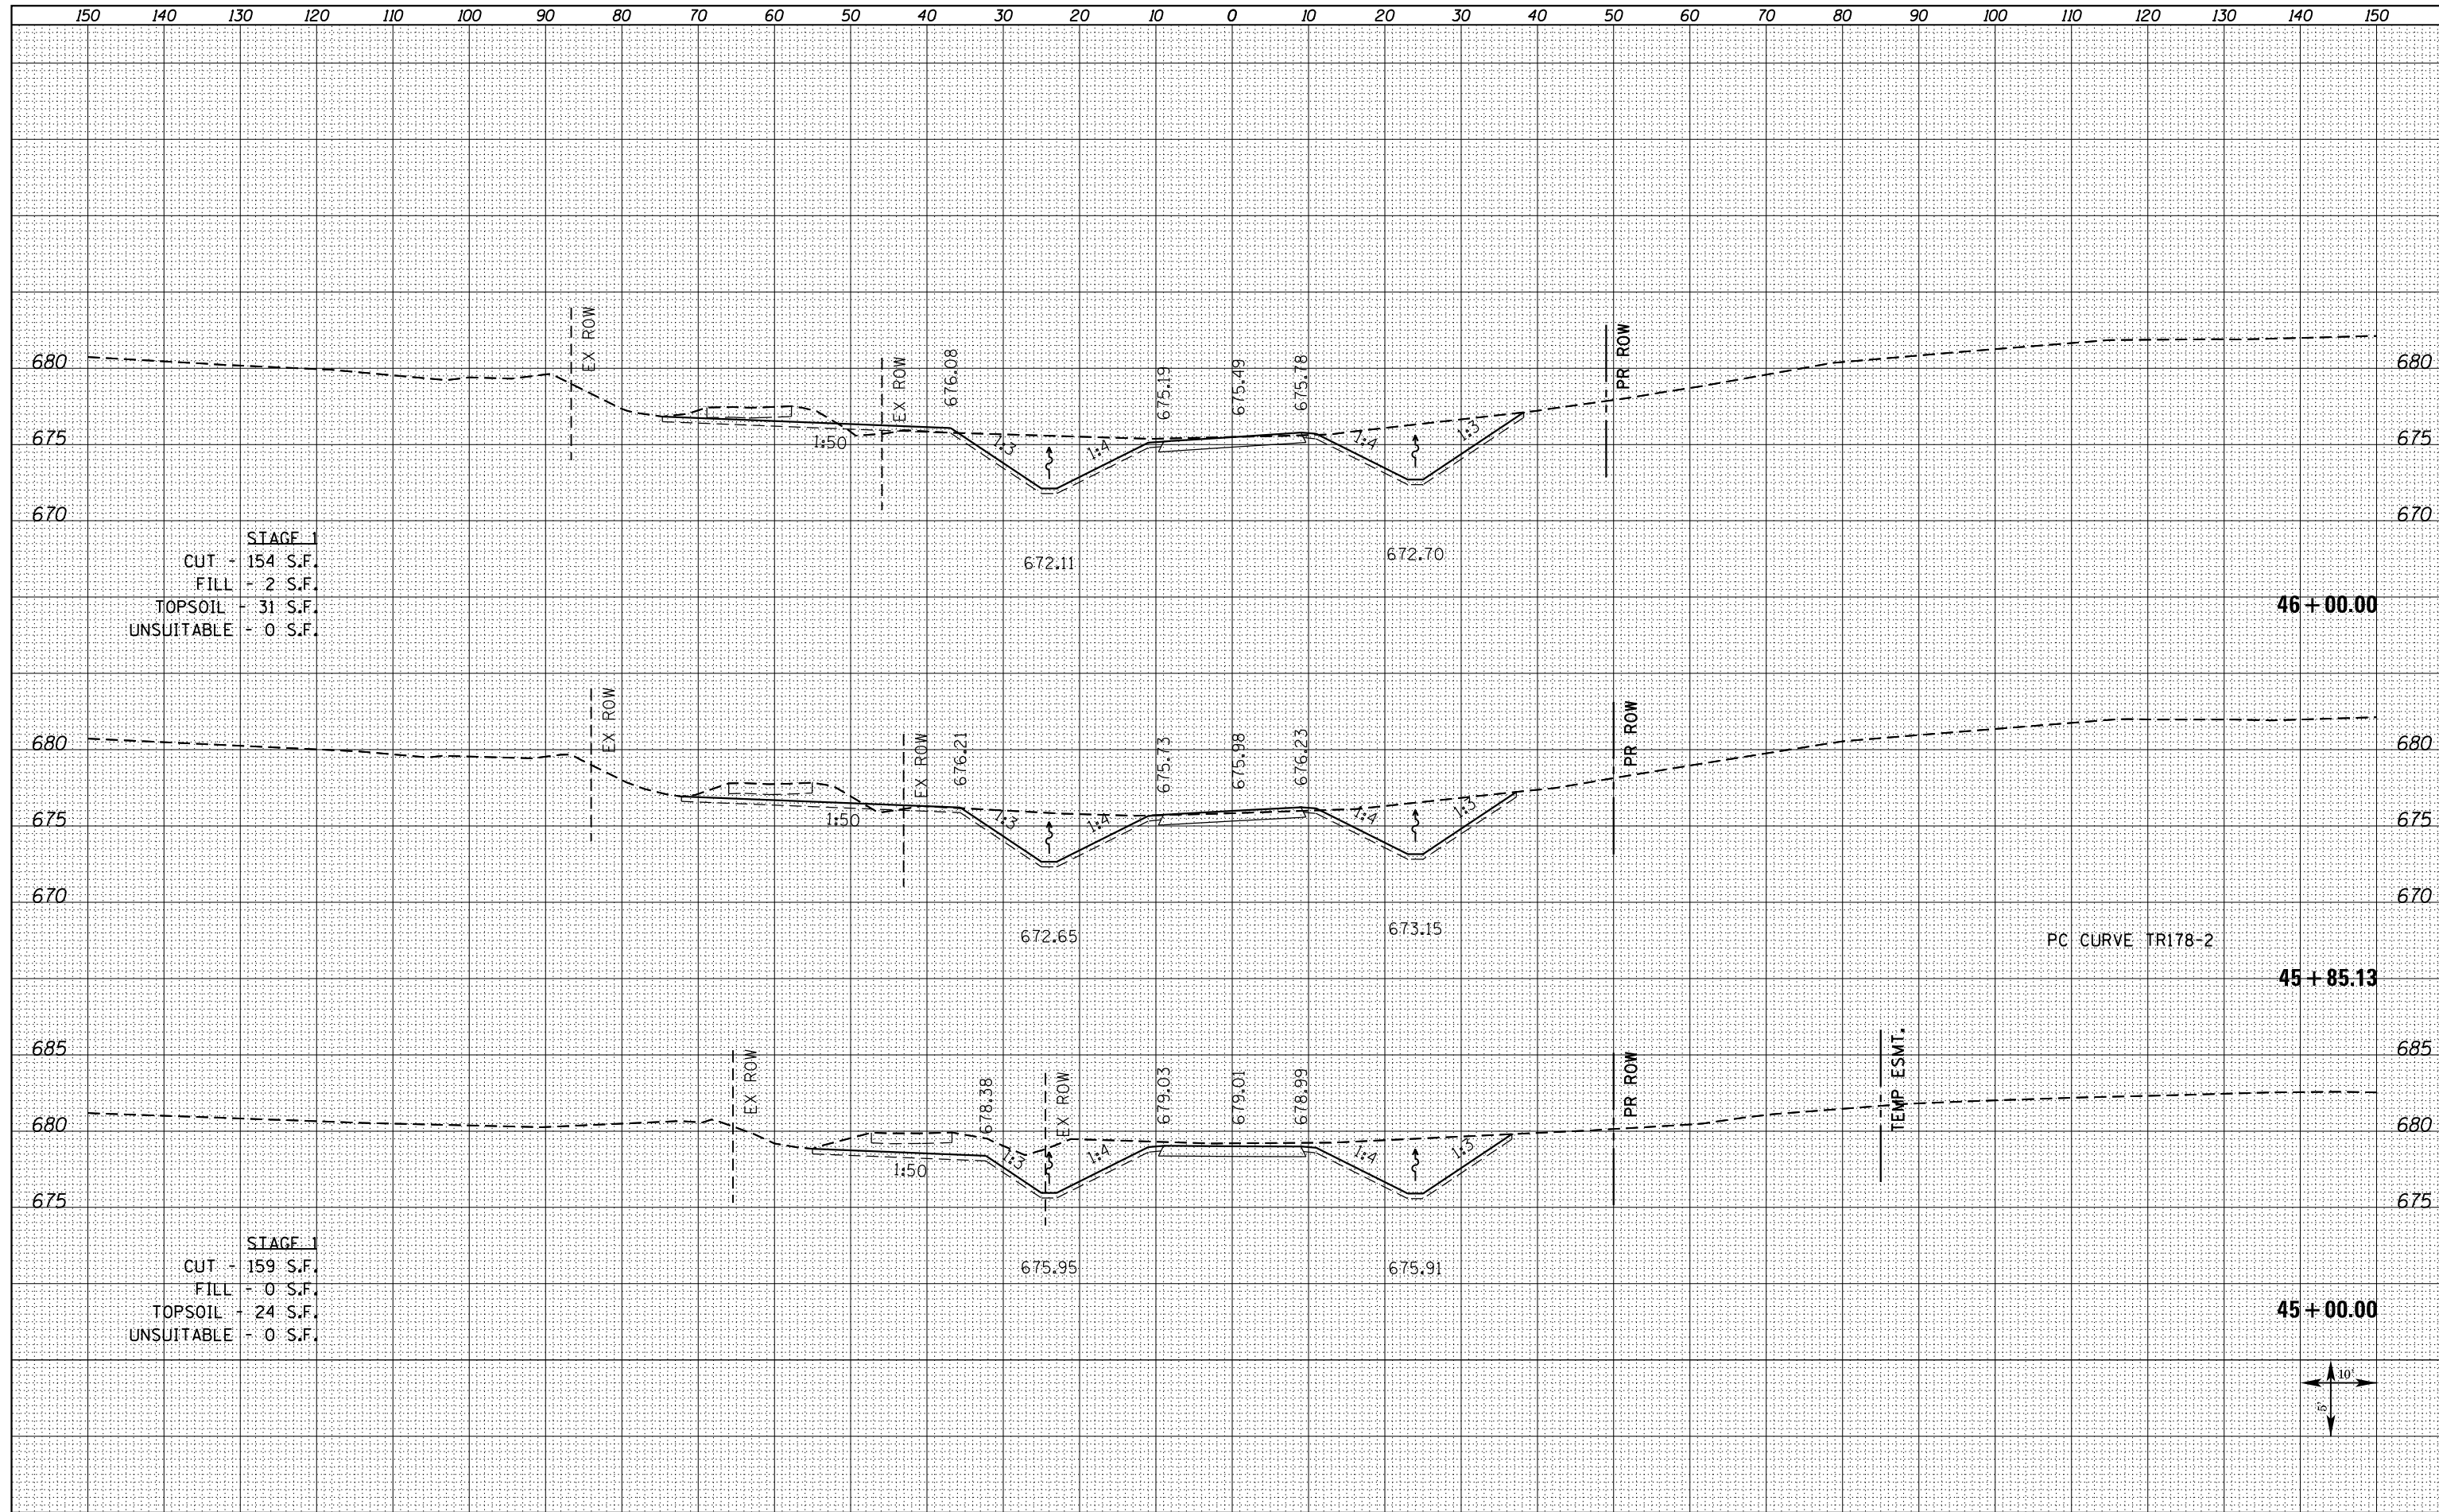

**STAGE 1**  
 CUT - 154 S.F.  
 FILL - 2 S.F.  
 TOPSOIL - 31 S.F.  
 UNSUITABLE - 0 S.F.

**STAGE 1**  
 CUT - 159 S.F.  
 FILL - 0 S.F.  
 TOPSOIL - 24 S.F.  
 UNSUITABLE - 0 S.F.

FILE NAME =  
 D468409-SHT-XSSH-T178-1800E.dgn

USER NAME = zech1	DESIGNED - DBS	REVISED -
	DRAWN - PSBA	REVISED -
PLOT SCALE = 20.0000' / in.	CHECKED - CSB	REVISED -
PLOT DATE = 10/16/2012	DATE - 10/2012	REVISED -

**STATE OF ILLINOIS  
 DEPARTMENT OF TRANSPORTATION**

**CROSS SECTIONS  
 TR 178 (1800 E)**

SCALE: NOTED    SHEET NO. 4 OF 10 SHEETS    STA. 45+00.00 TO STA. 46+00.00

F.A.P. RTE.	SECTION	COUNTY	TOTAL SHEETS	SHEET NO.
313	7-2 ; 6-1	HENDERSON	976	965
				CONTRACT NO. 68409
ILLINOIS FED. AID PROJECT				