
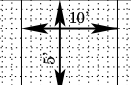


DATE	
BY	
FINISHED SURVEY	
PLOTTED	
TEMPLATE	
NOTE BOOK	
AREAS CHECKED	
NO.	

DATE	
BY	
ORIGINAL SURVEY	
PLOTTED	
TEMPLATE	
NOTE BOOK	
AREAS CHECKED	
NO.	

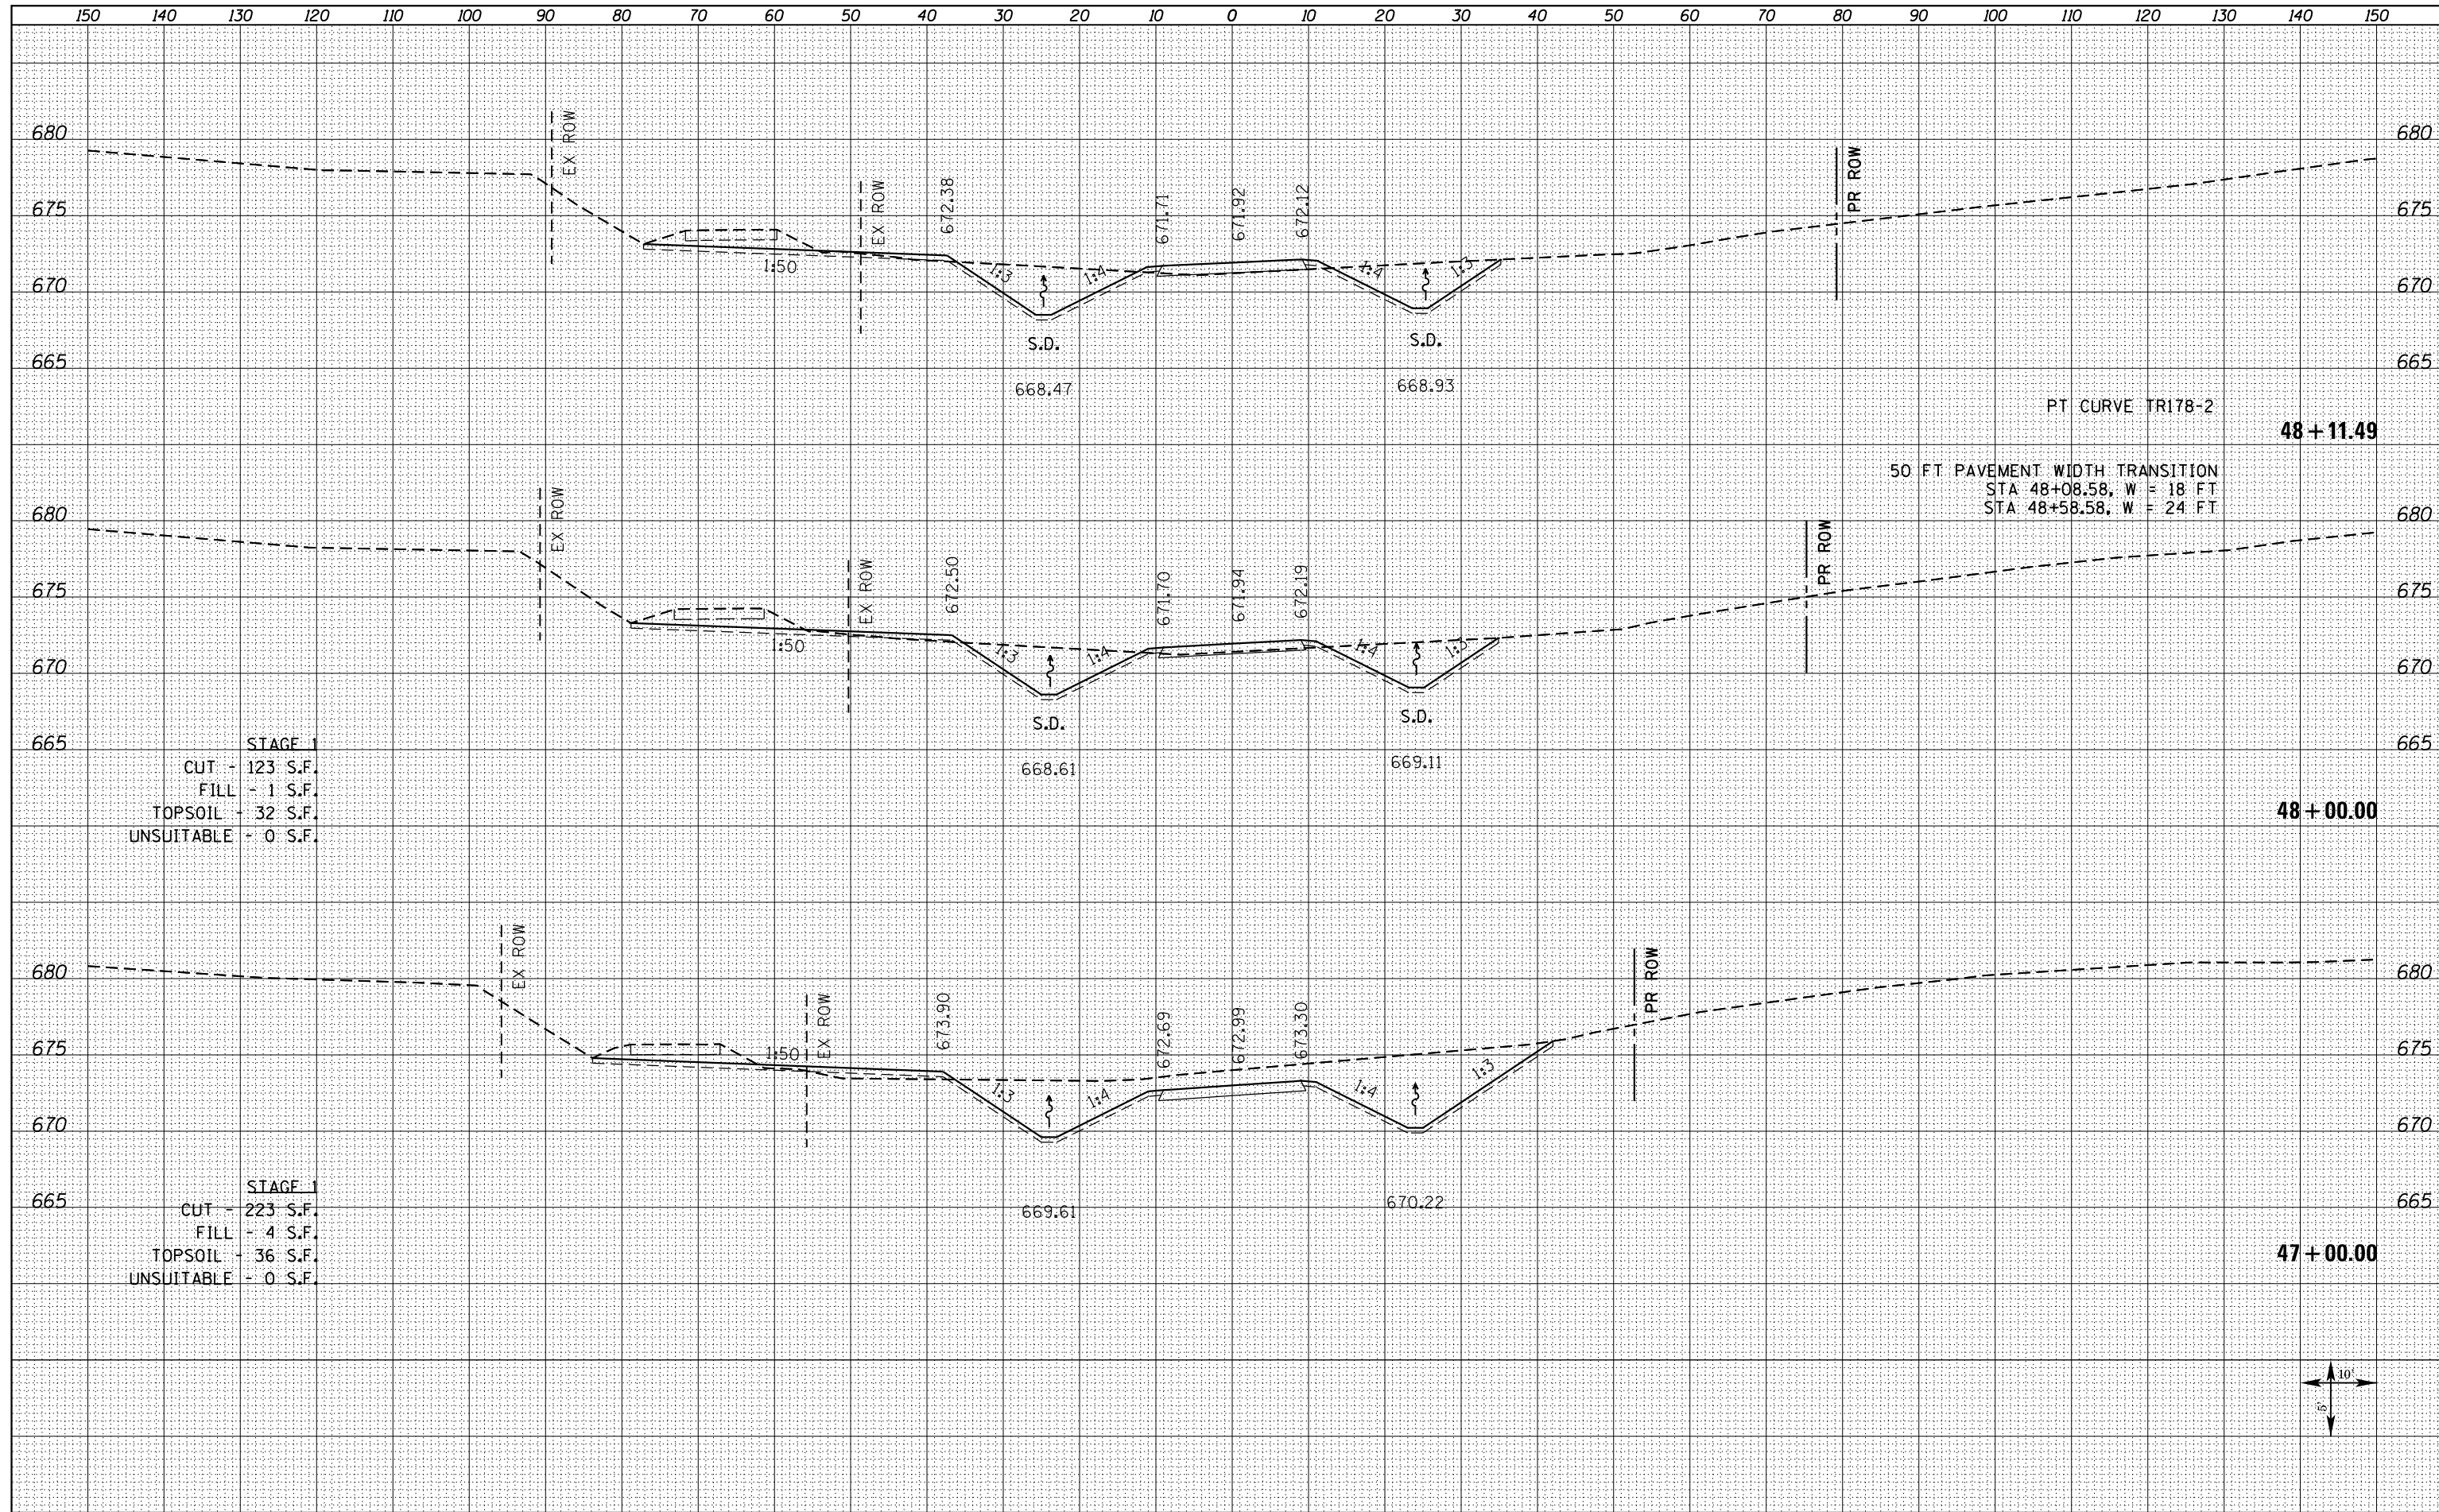

FILE NAME = D468409-SHT-XSSHT-TR178-1800E.dgn	USER NAME = zechl	DESIGNED - DBS	REVISOR -	STATE OF ILLINOIS DEPARTMENT OF TRANSPORTATION	CROSS SECTIONS TR 178 (1800 E)			F.A.P. RTE. 313	SECTION 7-2 ; 6-1	COUNTY HENDERSON	TOTAL SHEETS 976	SHEET NO. 966
	PLOT SCALE = 20.0000' / in.	CHECKED - CSB	REVISOR -		SCALE: NOTED	SHEET NO. 5 OF 10 SHEETS	STA. 47+00.00 TO STA. 48+11.49	CONTRACT NO. 68409				
	PLOT DATE = 10/16/2012	DATE - 10/2012	REVISOR -		ILLINOIS FED. AID PROJECT							