


DATE	
BY	
FINISHED SURVEY	
PLOTTED TEMPLATE	
NOTE BOOK	
AREAS CHECKED	
NO.	

DATE	
BY	
ORIGINAL SURVEY	
PLOTTED TEMPLATE	
NOTE BOOK	
AREAS CHECKED	
NO.	

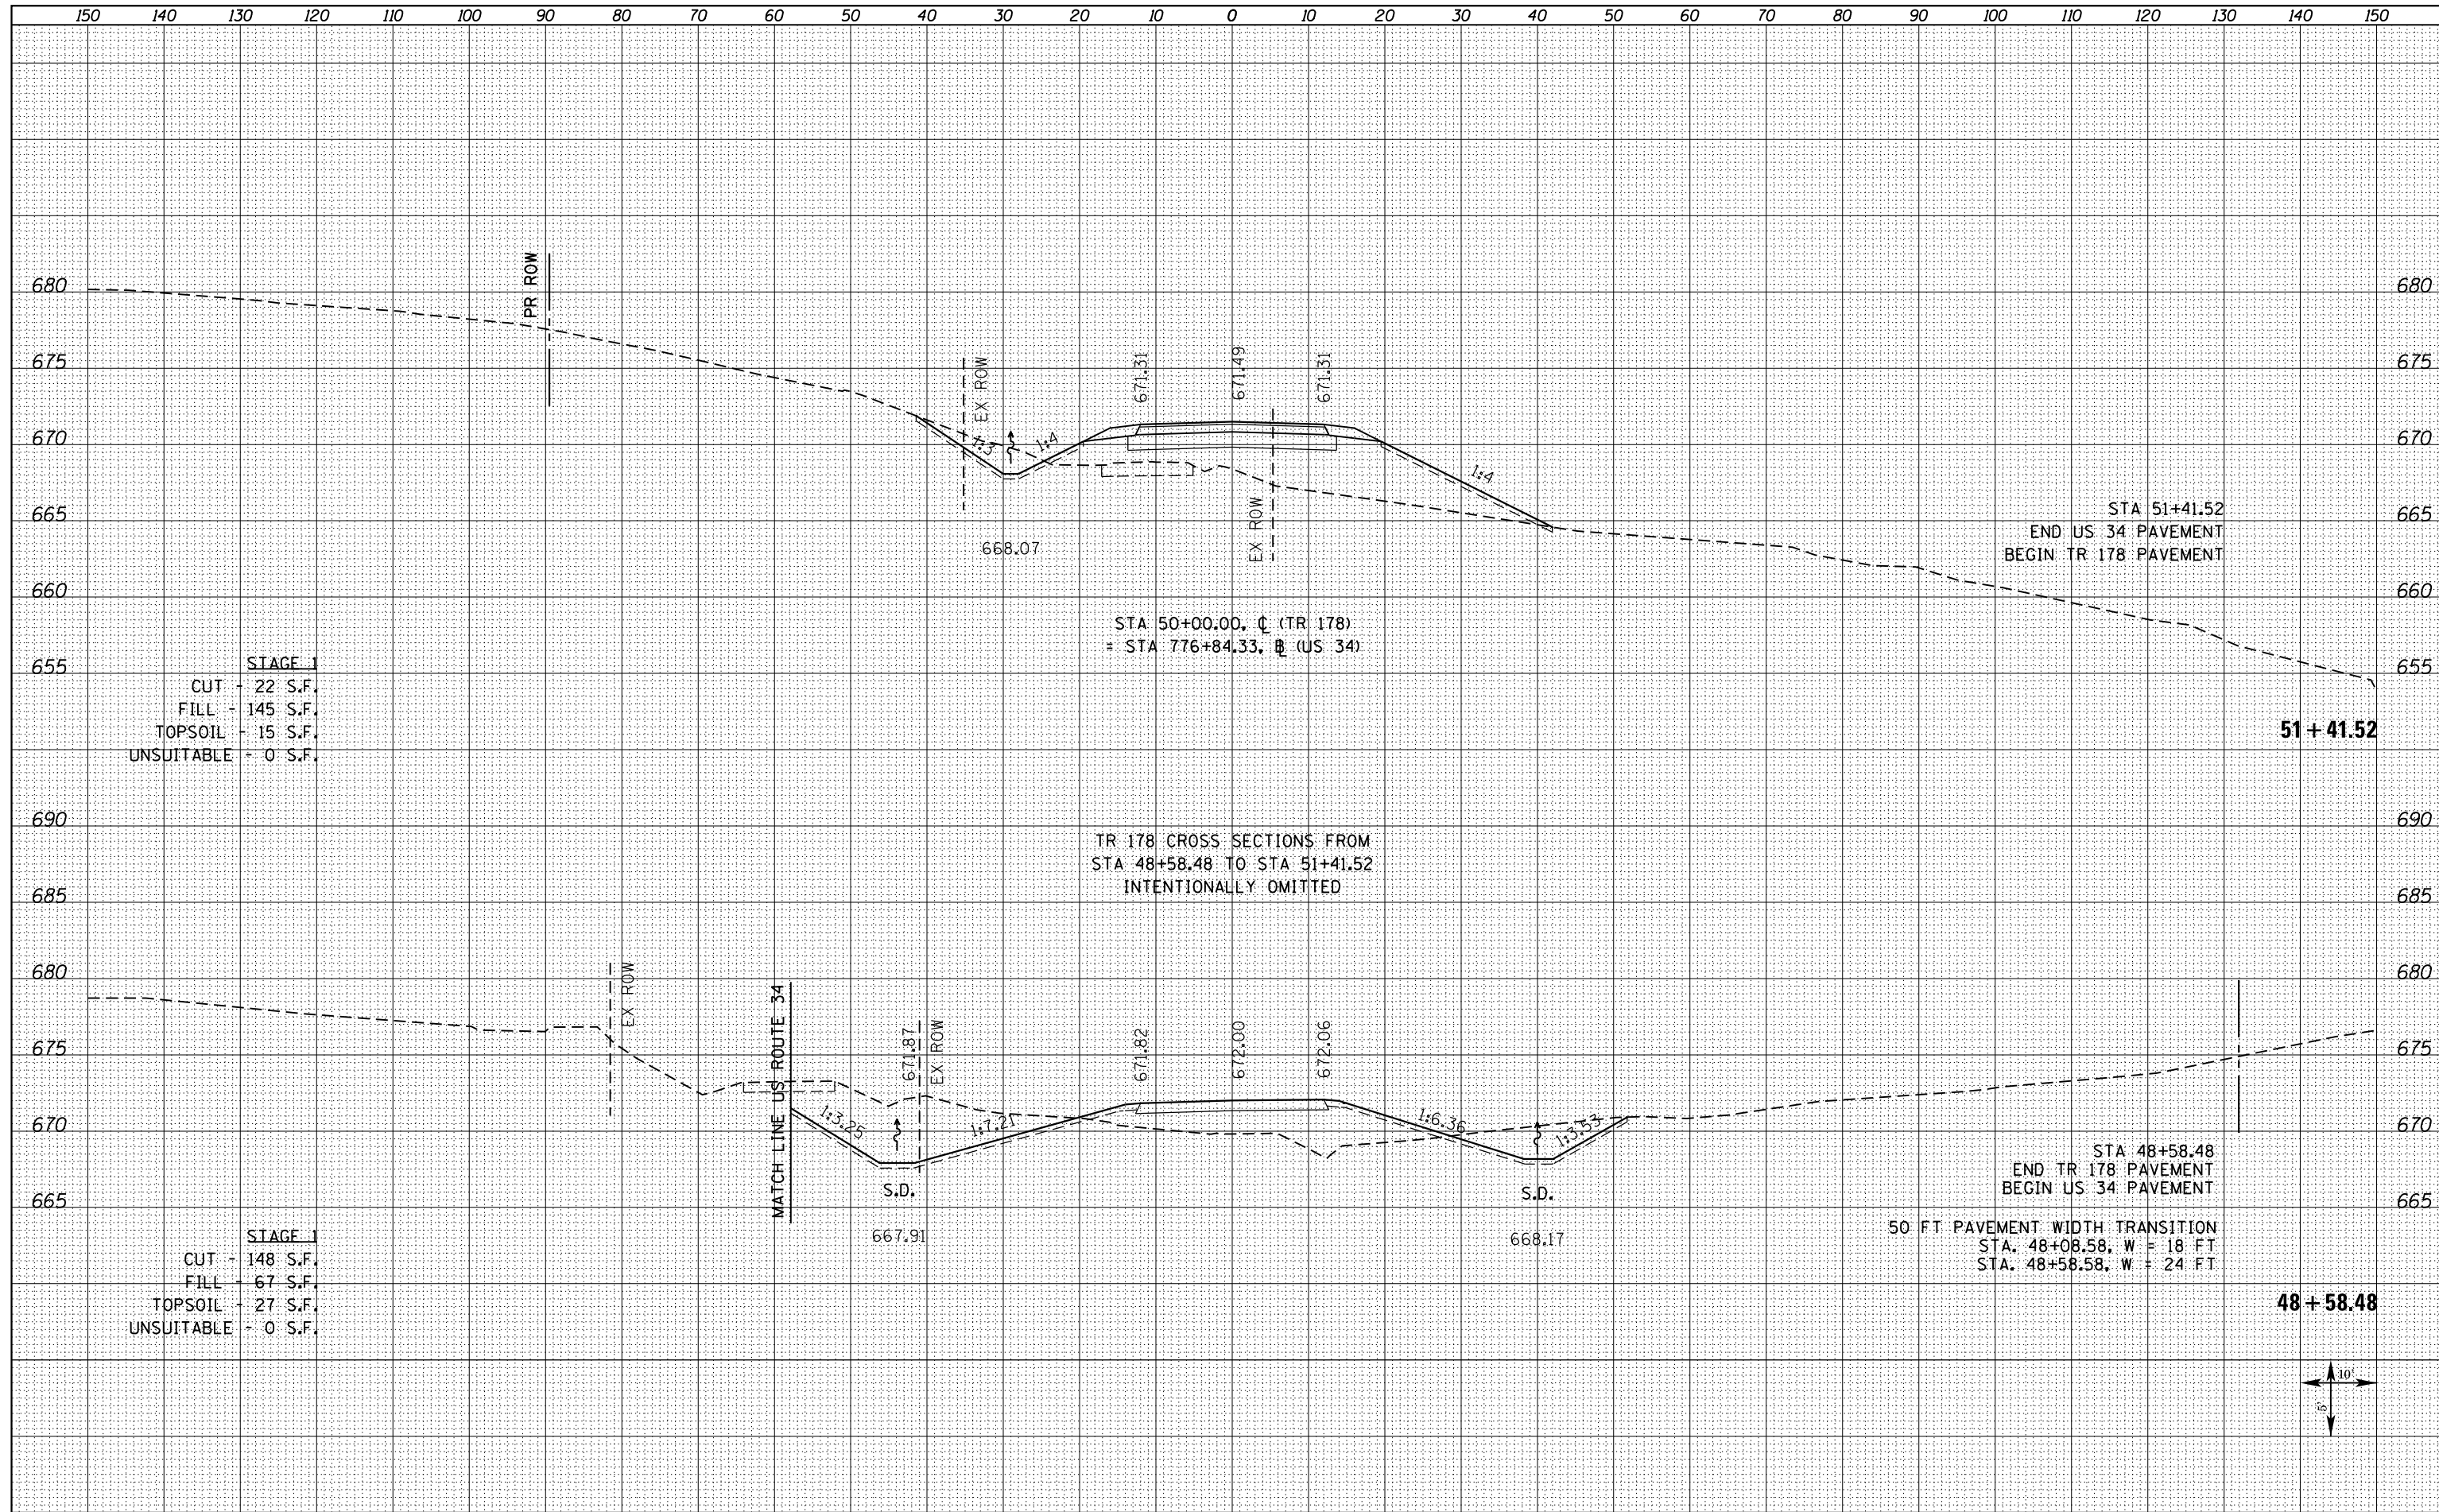

STAGE 1  
 CUT - 22 S.F.  
 FILL - 145 S.F.  
 TOPSOIL - 15 S.F.  
 UNSUITABLE - 0 S.F.

STAGE 1  
 CUT - 148 S.F.  
 FILL - 67 S.F.  
 TOPSOIL - 27 S.F.  
 UNSUITABLE - 0 S.F.

STA 50+00.00, C (TR 178)  
 = STA 776+84.33, B (US 34)


TR 178 CROSS SECTIONS FROM  
 STA 48+58.48 TO STA 51+41.52  
 INTENTIONALLY OMITTED

STA 48+58.48  
 END TR 178 PAVEMENT  
 BEGIN US 34 PAVEMENT

50 FT PAVEMENT WIDTH TRANSITION  
 STA. 48+08.58, W = 18 FT  
 STA. 48+58.58, W = 24 FT

51 + 41.52

48 + 58.48

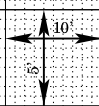

FILE NAME =  
 D468409-SHT-XSSHT-TR178-1800E.dgn

USER NAME = zechl	DESIGNED - DBS	REVISED -
	DRAWN - PSBA	REVISED -
PLOT SCALE = 20.0000' / in.	CHECKED - CSB	REVISED -
PLOT DATE = 10/16/2012	DATE - 10/2012	REVISED -

STATE OF ILLINOIS  
 DEPARTMENT OF TRANSPORTATION

CROSS SECTIONS  
 TR 178 (1800 E)

SCALE: NOTED SHEET NO. 6 OF 10 SHEETS STA. 48+58.48 TO STA. 51+41.52

F.A.P. RTE.	SECTION	COUNTY	TOTAL SHEETS	SHEET NO.
313	7-2 ; 6-1	HENDERSON	976	967
				CONTRACT NO. 68409

ILLINOIS FED. AID PROJECT