


DATE	
BY	
FINISHED SURVEY	
PLOTTED	
TEMPLATE	
NOTE BOOK	
AREAS CHECKED	
NO.	

DATE	
BY	
ORIGINAL SURVEY	
PLOTTED	
TEMPLATE	
NOTE BOOK	
AREAS CHECKED	
NO.	

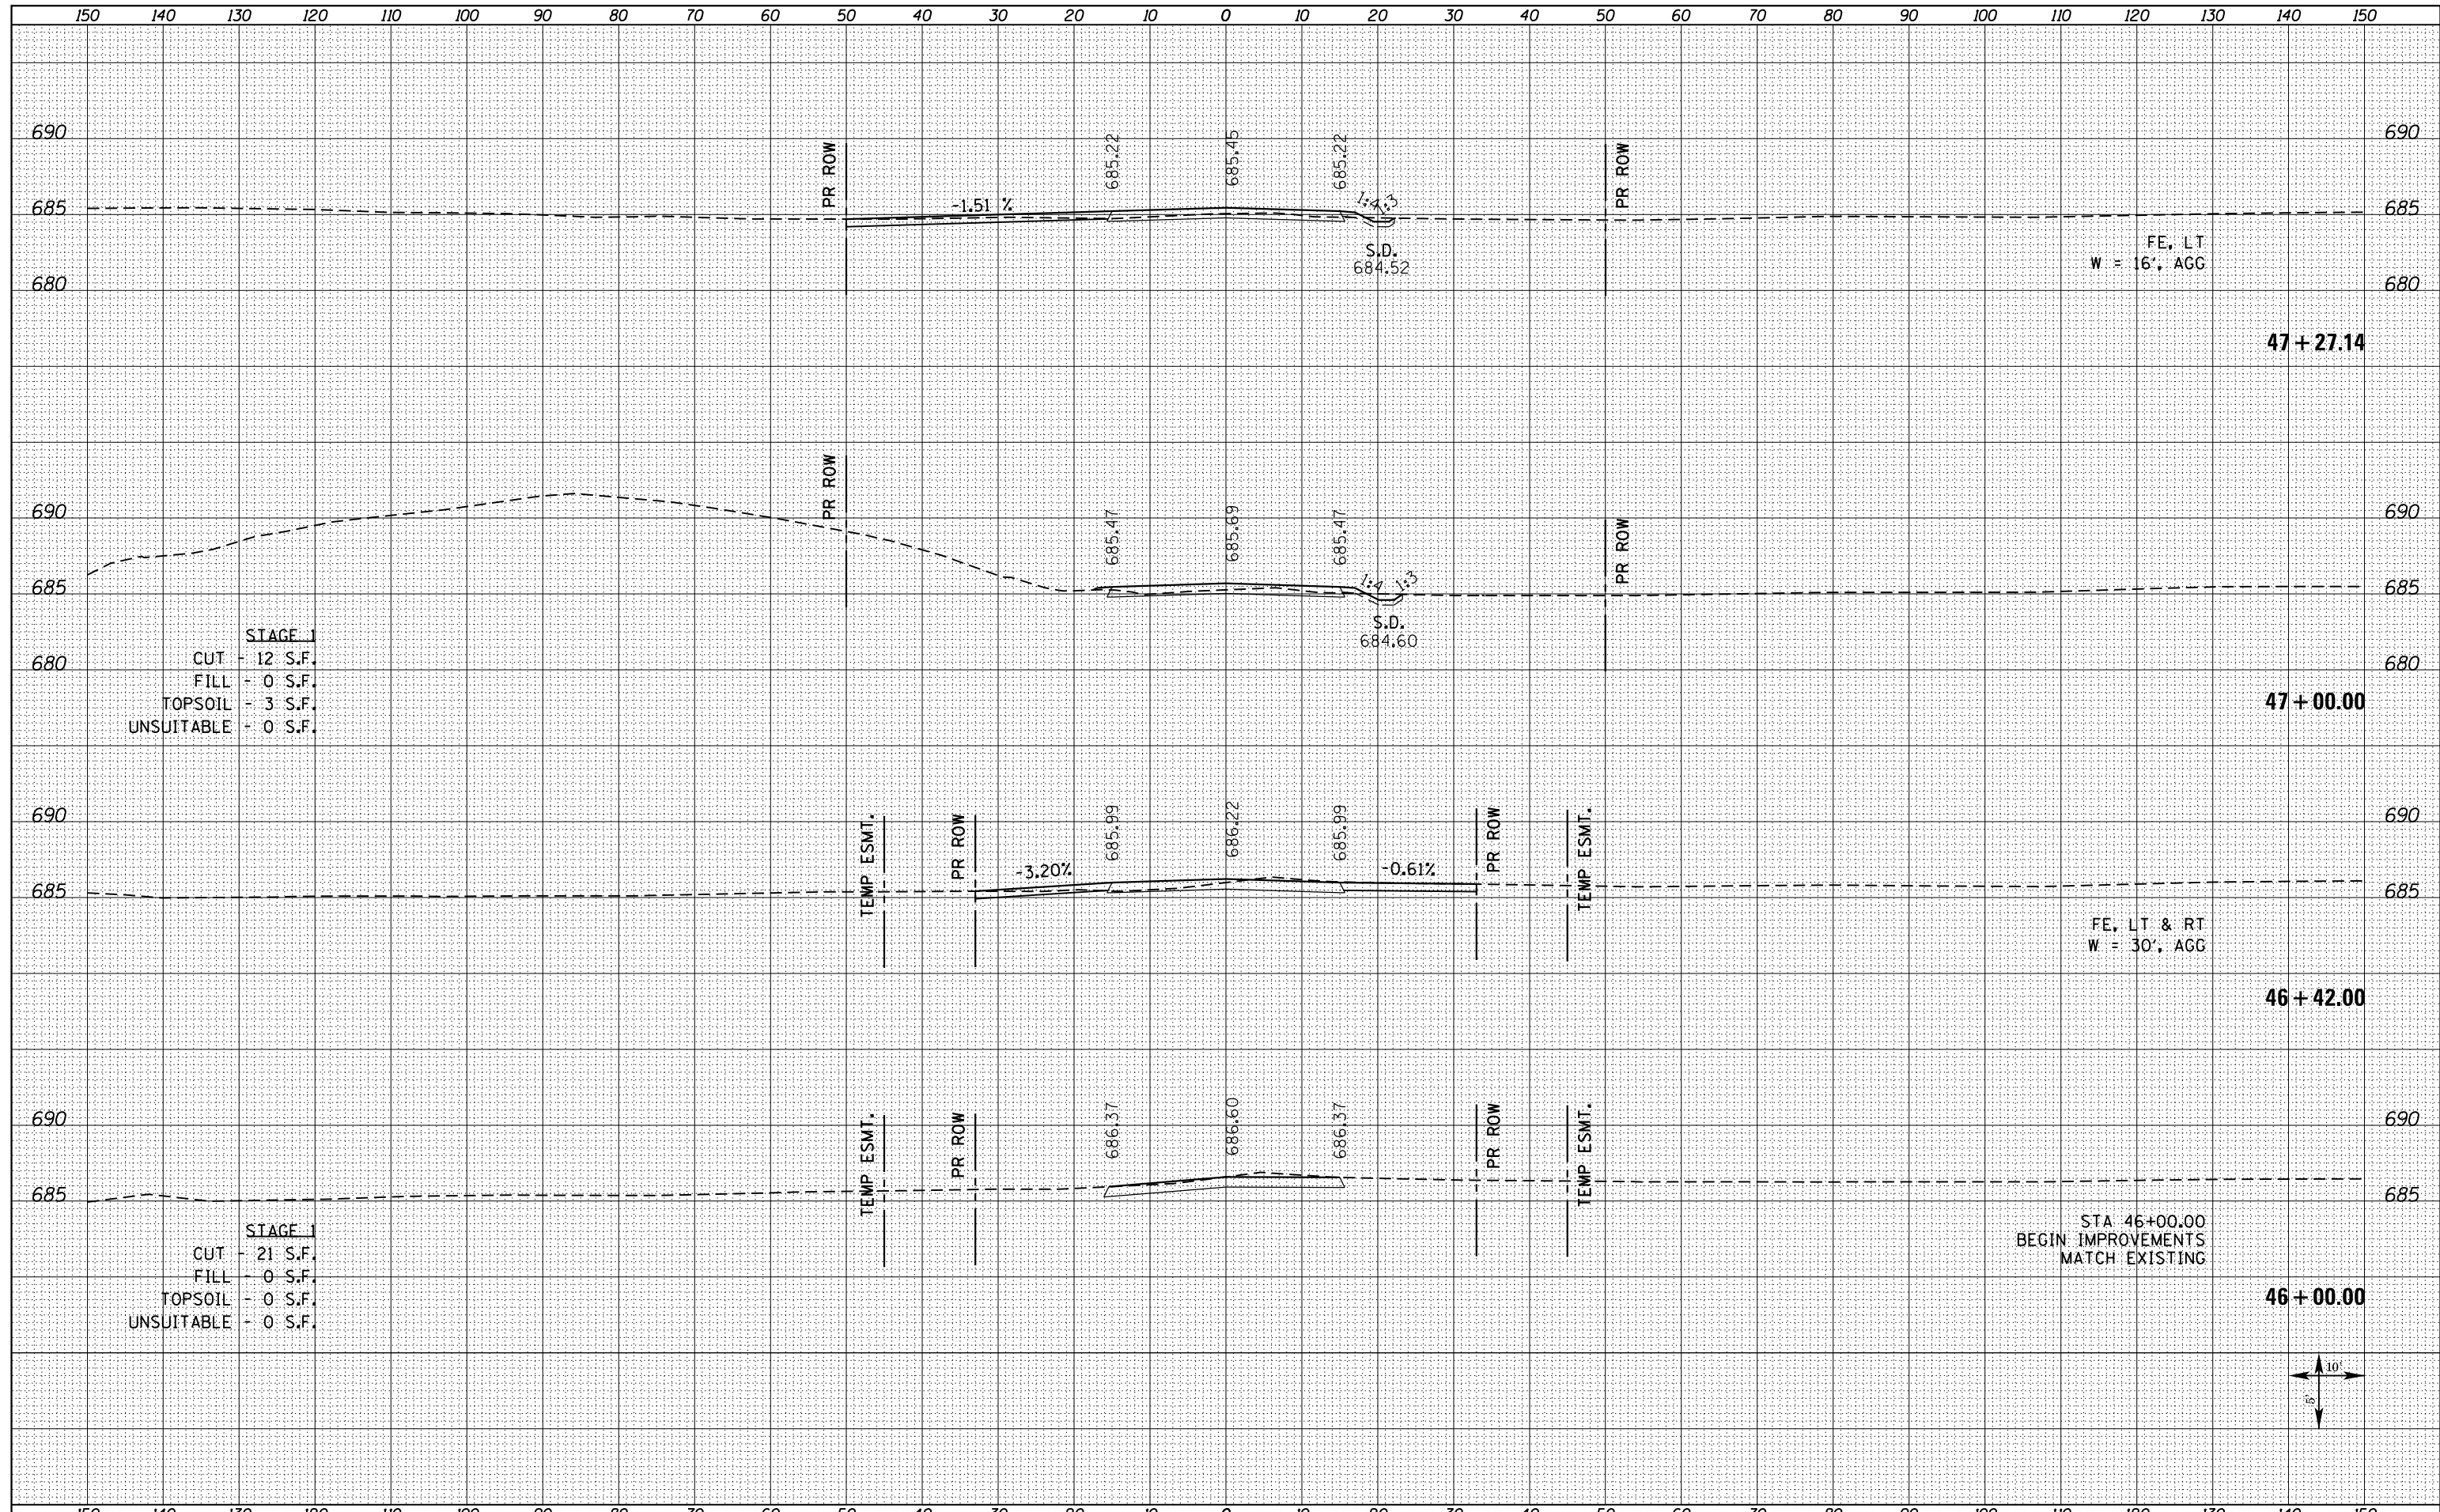

STAGE 1  
 CUT - 12 S.F.  
 FILL - 0 S.F.  
 TOPSOIL - 3 S.F.  
 UNSUITABLE - 0 S.F.

STAGE 1  
 CUT - 21 S.F.  
 FILL - 0 S.F.  
 TOPSOIL - 0 S.F.  
 UNSUITABLE - 0 S.F.

FILE NAME =  
 D468409-SHT-XSSHT-TR190-1850E.dgn

USER NAME = zechl	DESIGNED - 10/2012	REVISED -
	DRAWN - PSBA	REVISED -
PLOT SCALE = 20.0000' / in.	CHECKED - CSB	REVISED -
PLOT DATE = 10/16/2012	DATE - 10/2012	REVISED -

STATE OF ILLINOIS  
 DEPARTMENT OF TRANSPORTATION

CROSS SECTIONS  
 TR 190 (1850 E) / SERVICE ROAD  
 SCALE: NOTED SHEET NO. 1 OF 5 SHEETS STA. 46+00.00 TO STA. 47+27.14

F.A.P. RTE.	SECTION	COUNTY	TOTAL SHEETS	SHEET NO.
313	7-2 ; 6-1	HENDERSON	976	972
			CONTRACT NO. 68409	
ILLINOIS FED. AID PROJECT				