


DATE	
BY	
FINISHED SURVEY	
PLOTTED	
TEMPLATE	
NOTE BOOK	
AREAS CHECKED	
NO.	

DATE	
BY	
ORIGINAL SURVEY	
PLOTTED	
TEMPLATE	
NOTE BOOK	
AREAS CHECKED	
NO.	

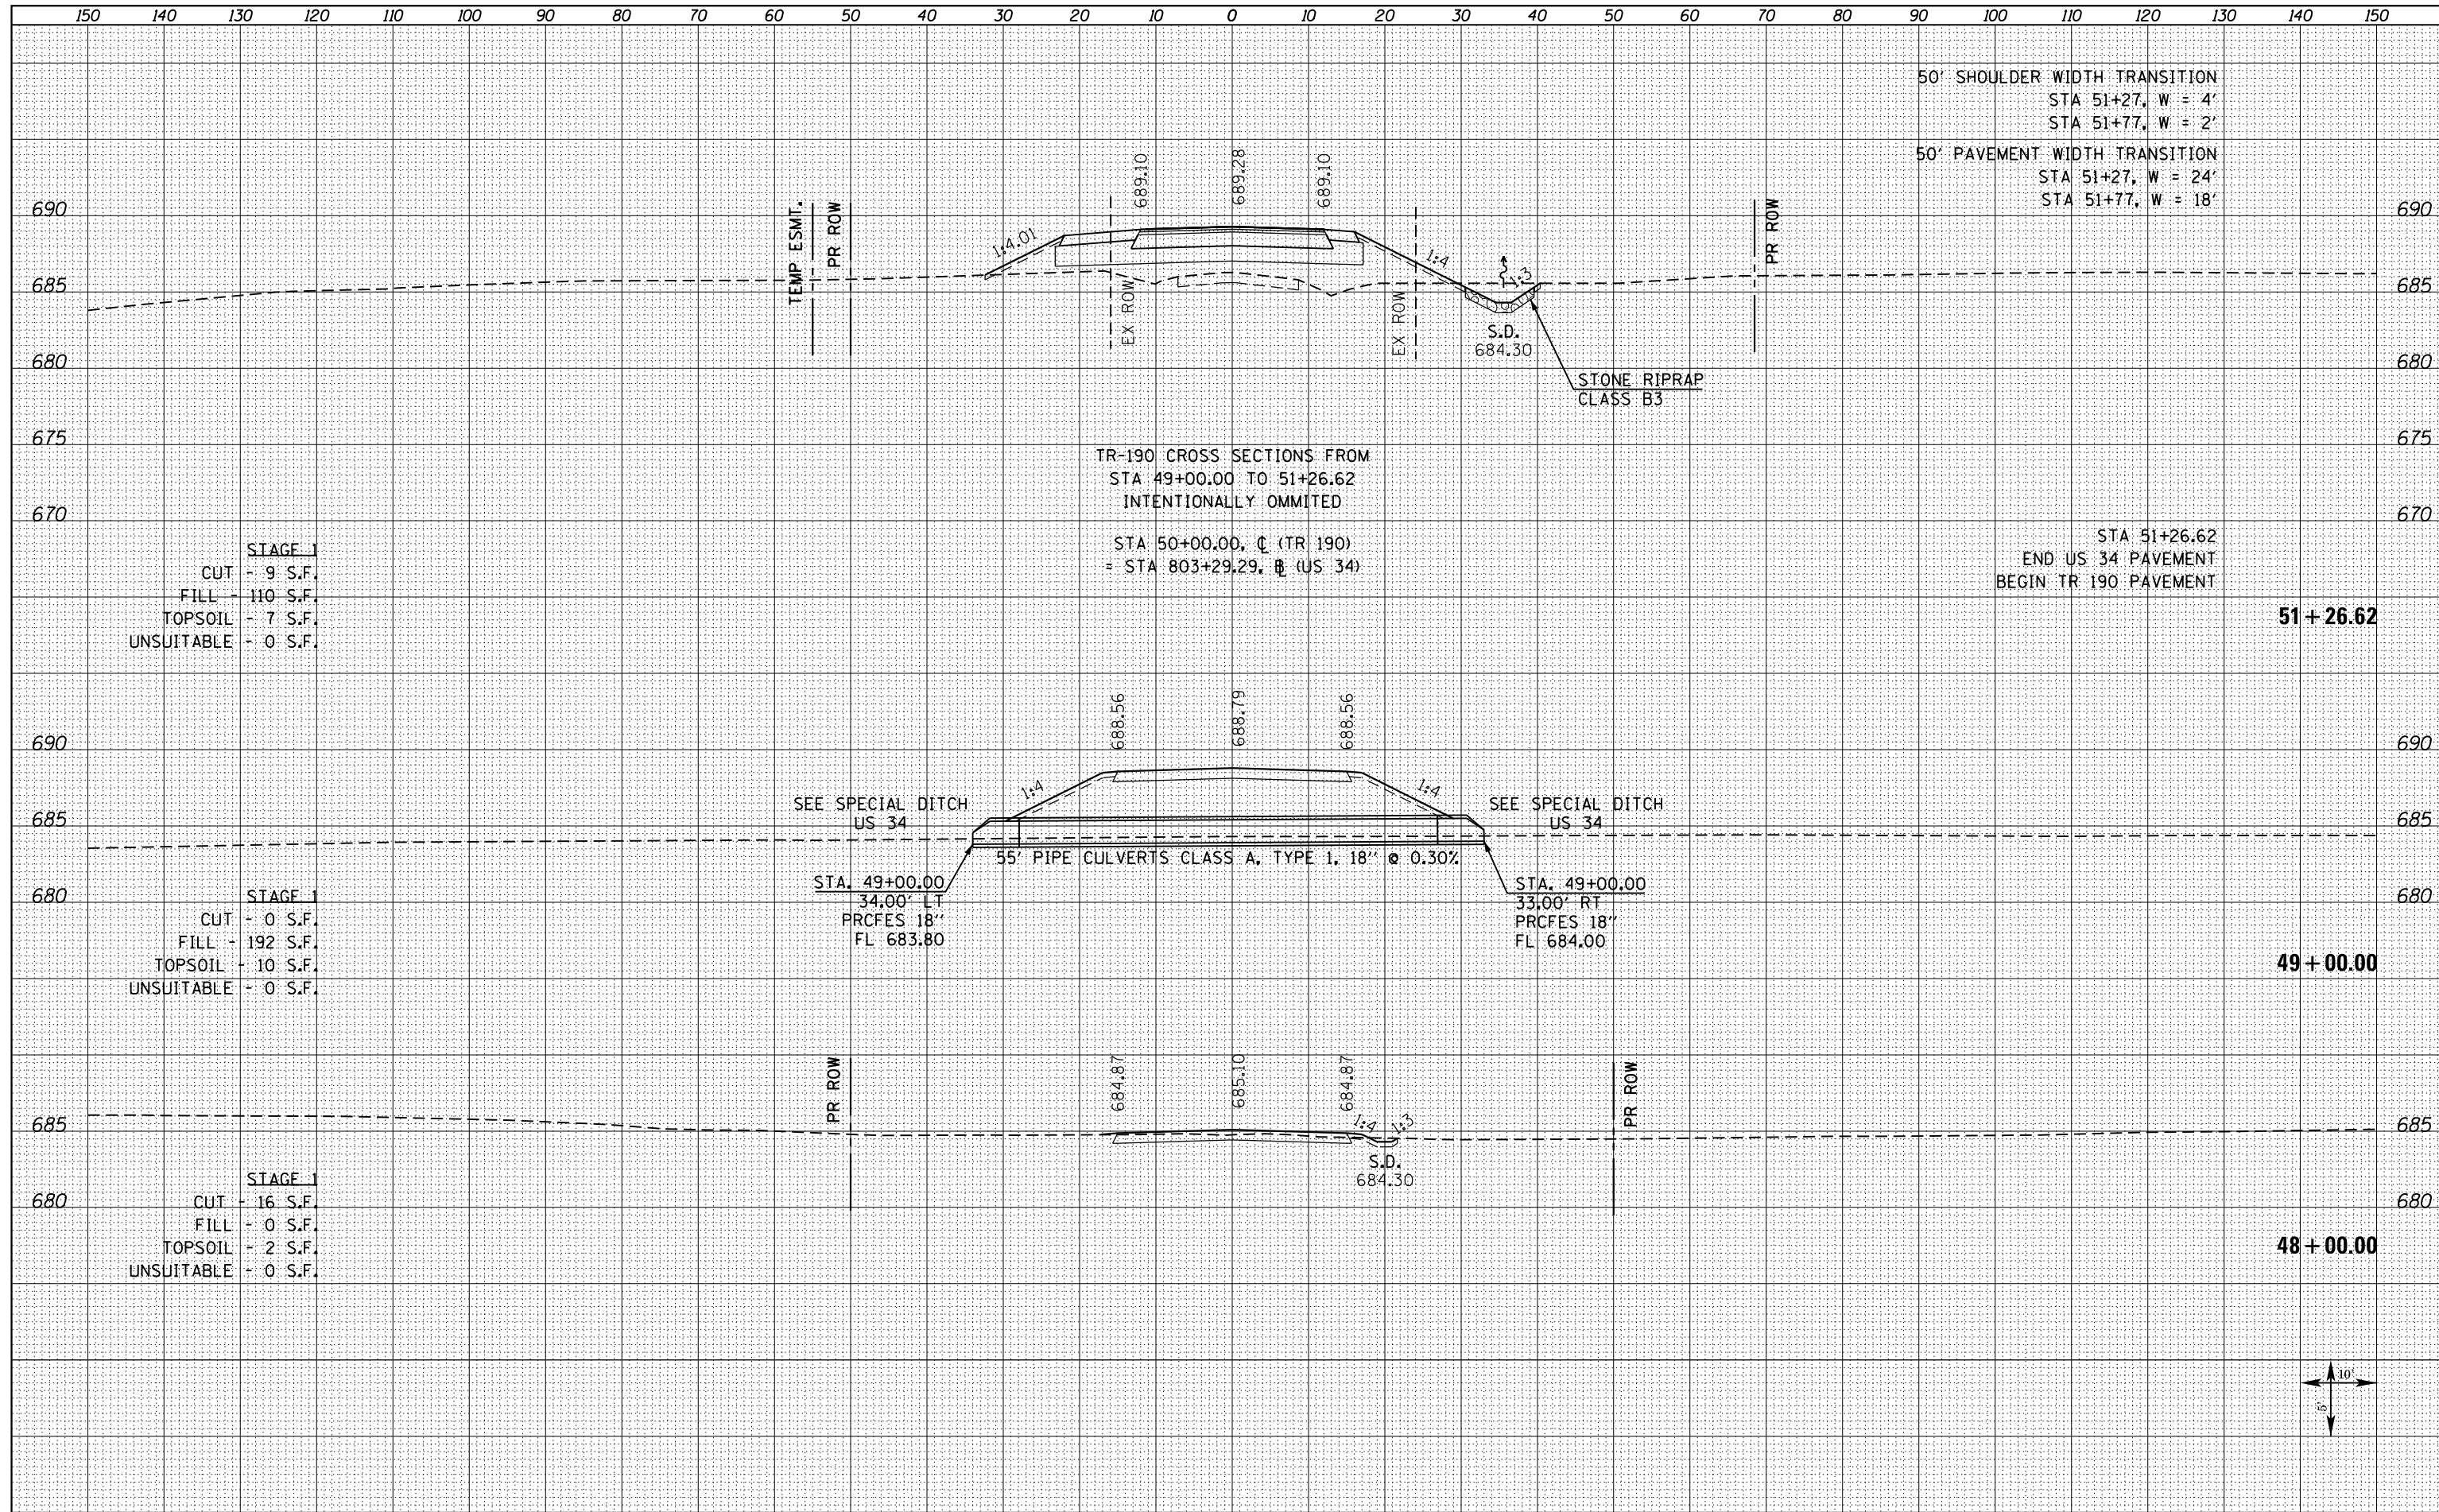

50' SHOULDER WIDTH TRANSITION  
 STA 51+27, W = 4'  
 STA 51+77, W = 2'

50' PAVEMENT WIDTH TRANSITION  
 STA 51+27, W = 24'  
 STA 51+77, W = 18'

TR-190 CROSS SECTIONS FROM  
 STA 49+00.00 TO 51+26.62  
 INTENTIONALLY OMITTED

STA 50+00.00, CL (TR 190)  
 = STA 803+29.29, CL (US 34)

STA 51+26.62  
 END US 34 PAVEMENT  
 BEGIN TR 190 PAVEMENT

STAGE 1  
 CUT - 9 S.F.  
 FILL - 110 S.F.  
 TOPSOIL - 7 S.F.  
 UNSUITABLE - 0 S.F.

STAGE 1  
 CUT - 0 S.F.  
 FILL - 192 S.F.  
 TOPSOIL - 10 S.F.  
 UNSUITABLE - 0 S.F.

STAGE 1  
 CUT - 16 S.F.  
 FILL - 0 S.F.  
 TOPSOIL - 2 S.F.  
 UNSUITABLE - 0 S.F.

51 + 26.62

49 + 00.00

48 + 00.00

