


FINAL SURVEY NO.	SURVEYED PLOTTED TEMPLATE AREAS CHECKED	BY	DATE

ORIGINAL SURVEY NO.	SURVEYED PLOTTED TEMPLATE AREAS CHECKED	BY	DATE

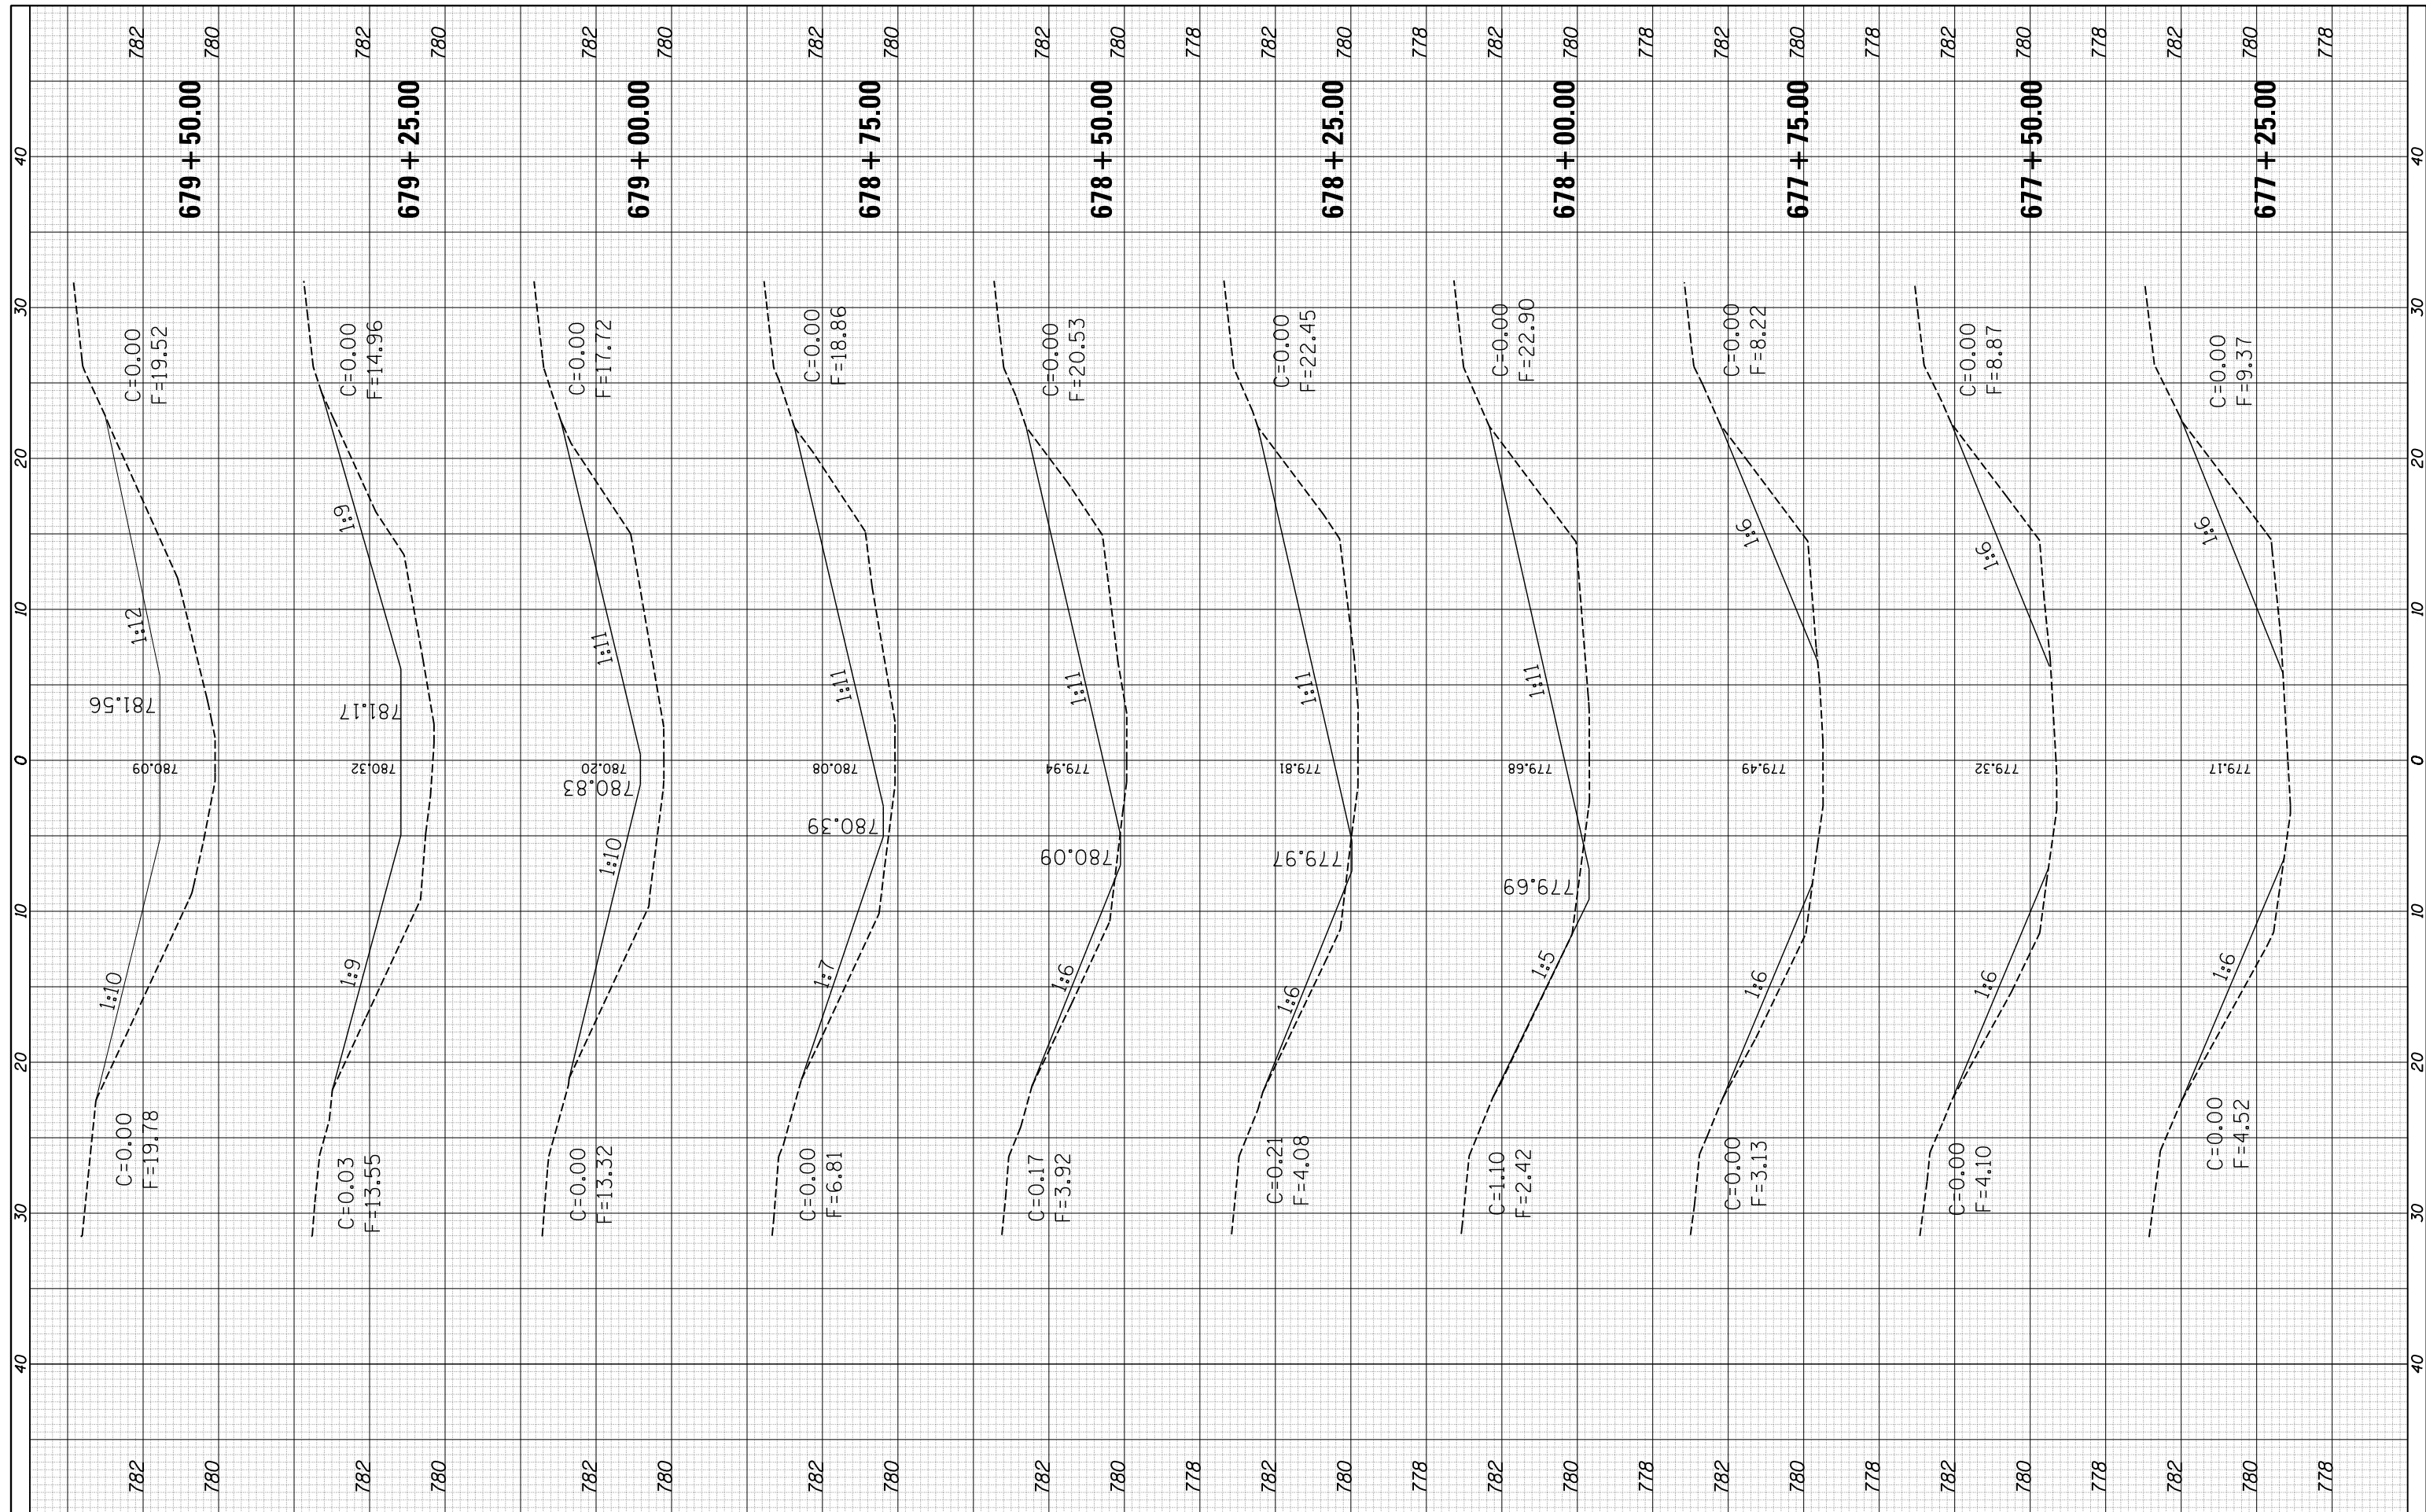

FILE NAME = c:\pw\work\pwwdot\teroyme\d0316210\d571006-sh1-1-174.dgn  
 USER NAME = teroyme  
 PLOT SCALE = 10.0000' / in.  
 PLOT DATE = 10/15/2012

DESIGNED -  
 DRAWN -  
 CHECKED -  
 DATE -

REVISED -  
 REVISED -  
 REVISED -  
 REVISED -

**STATE OF ILLINOIS  
 DEPARTMENT OF TRANSPORTATION**

SCALE: SHEET OF SHEETS STA. 677+25.00 TO STA. 679+50.00

F.A.I. RTE. 74	SECTION (57-20I)	COUNTY McLean	TOTAL SHEETS 13	SHEET NO. 11
CONTRACT NO. 71006			ILLINOIS FED. AID PROJECT	