
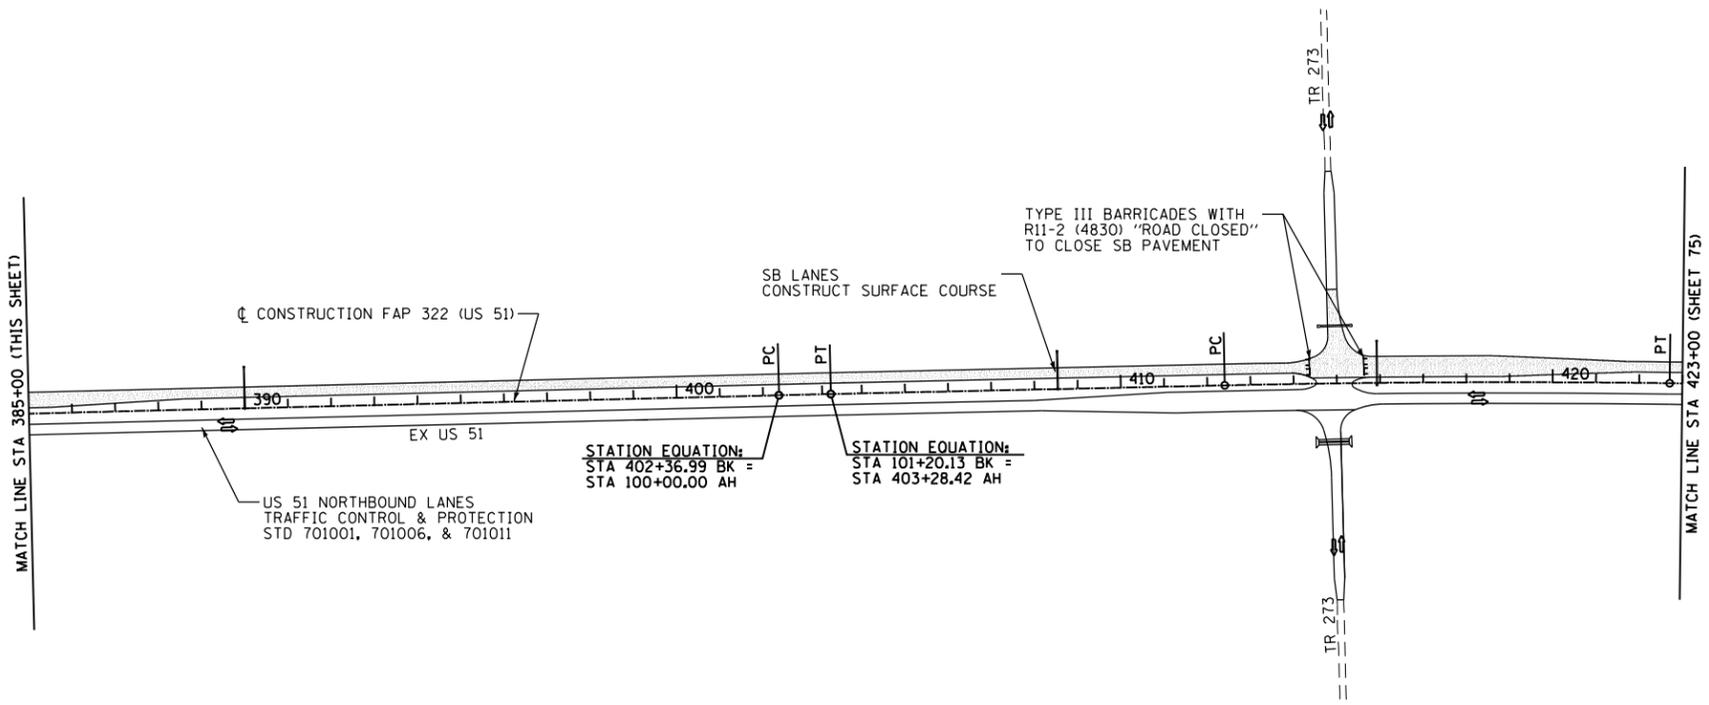


|                     |         |           |                  |           |
|---------------------|---------|-----------|------------------|-----------|
| F.A.P. RTE.         | SECTION | COUNTY    | TOTAL SHEETS     | SHEET NO. |
| 322                 | 11-13   | CHRISTIAN | 437              | 74        |
| STA.                |         | TO STA.   |                  |           |
| FED. ROAD DIST. NO. |         | ILLINOIS  | FED. AID PROJECT |           |

THE STAGE CONSTRUCTION SEQUENCE IS FOR INFORMATION ONLY. THE CONTRACTOR IS RESPONSIBLE FOR PLANNING AND EXECUTING THIS PROJECT WHICH SHALL BE SUBJECT TO THE APPROVAL OF THE ENGINEER.


**STAGE 3**

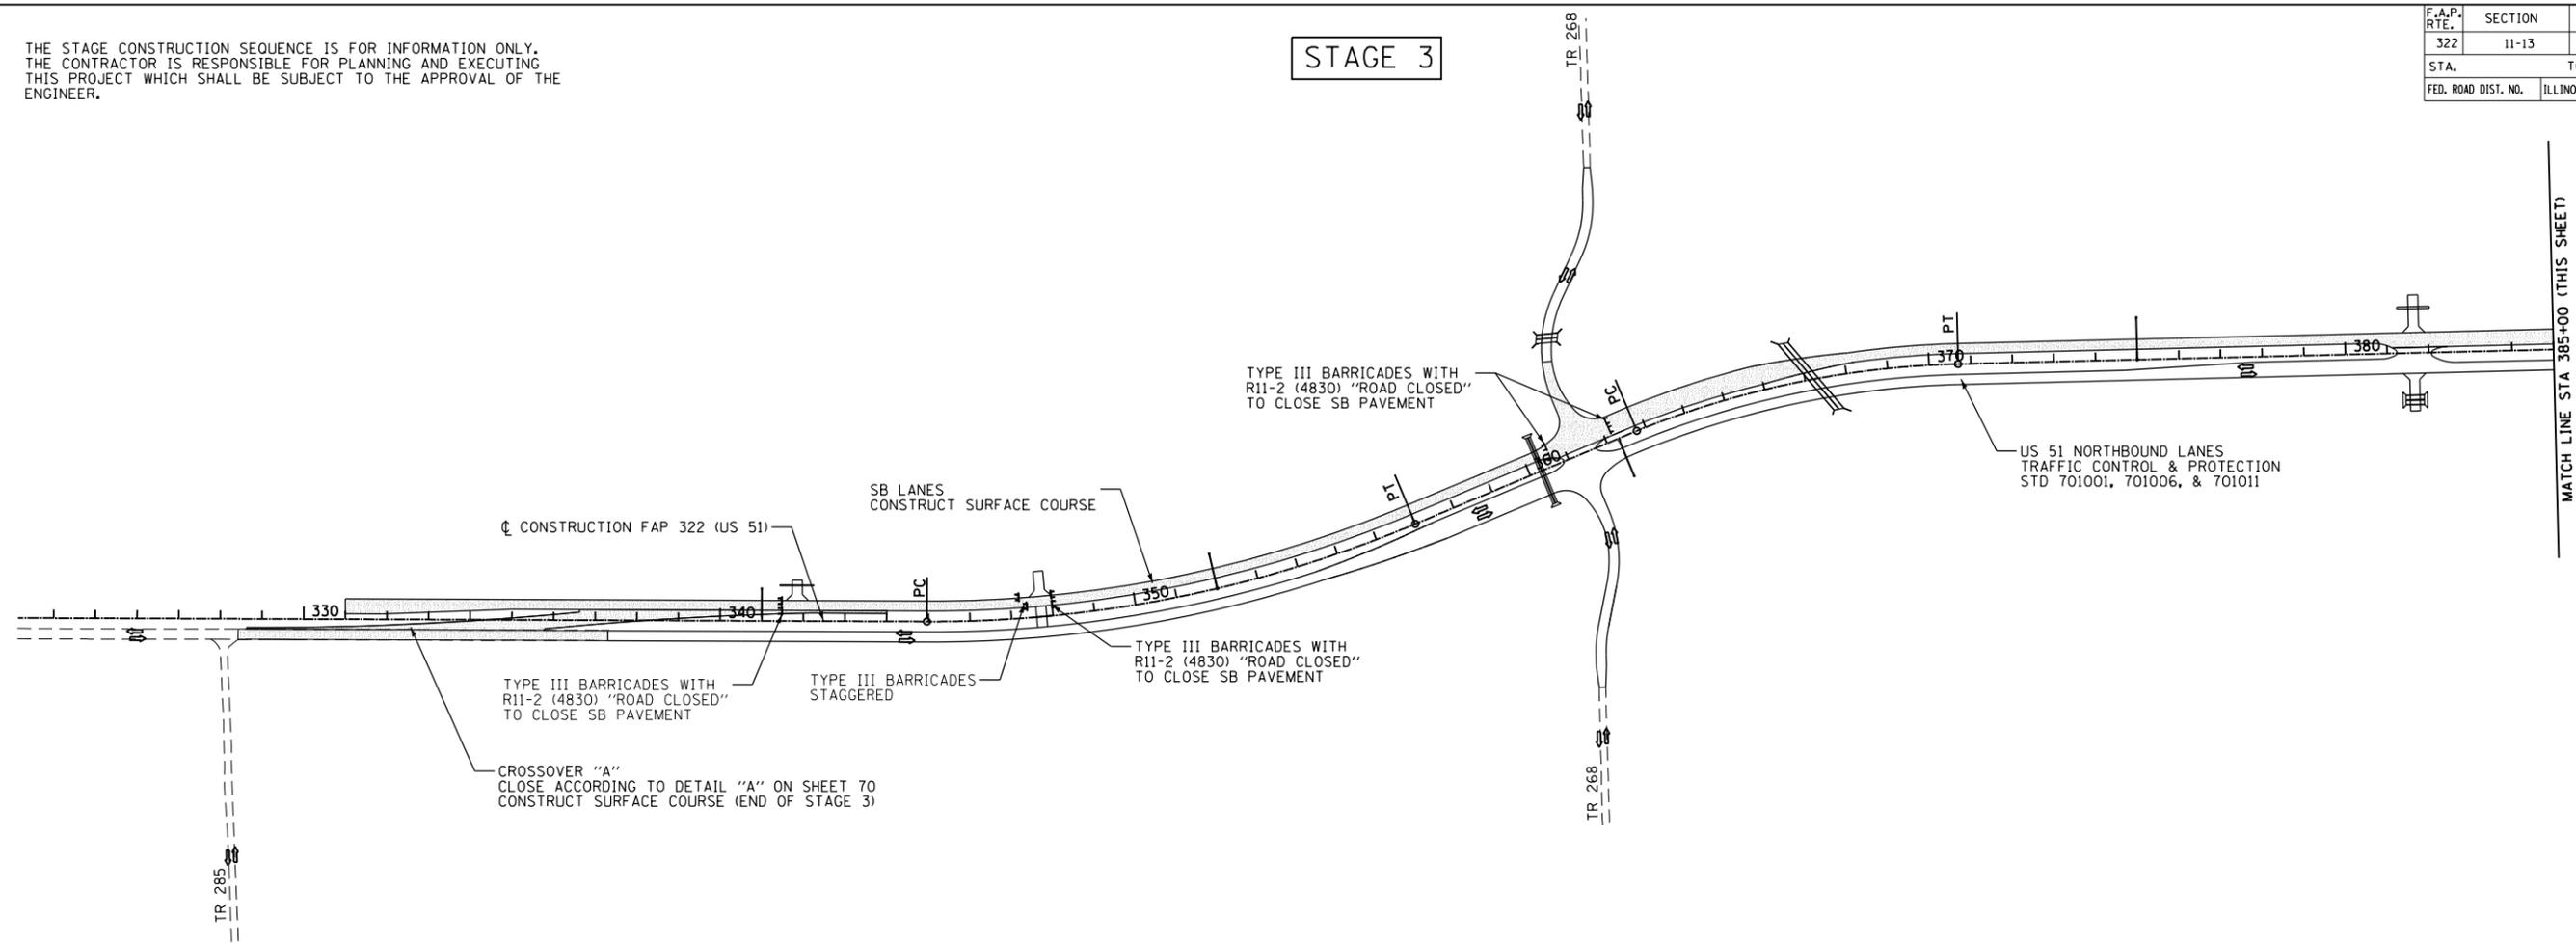

**LEGEND**

- CONSTRUCTION AREA - GRADING & PAVING
- CONSTRUCTION AREA - PAVING ONLY
- DIRECTION OF TRAFFIC

**NOTE:**  
 AT ALL TIMES THE NEXT SIDE ROAD TO THE NORTH AND SOUTH OF A CLOSED SIDE ROAD SHALL REMAIN OPEN TO THROUGH TRAFFIC.  
 PROVIDE ALL WEATHER ACCESS TO ALL PROPERTIES DURING CONSTRUCTION.  
 PROVIDE TYPE III BARRICADES AS NEEDED TO CLOSE US 51 SOUTHBOUND OR NORTHBOUND LANES TO TRAFFIC EACH SIDE OF ENTRANCES AS NEEDED. COST OF BARRICADES TO BE INCLUDED IN THE PAY ITEMS FOR TRAFFIC CONTROL AND PROTECTION.

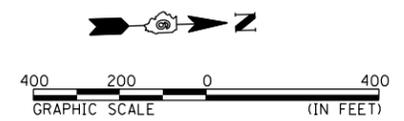

| REVISIONS |      |
|-----------|------|
| NAME      | DATE |
|           |      |
|           |      |
ILLINOIS DEPARTMENT OF TRANSPORTATION  
**STAGE 3**  
 TRAFFIC CONTROL AND STAGING  
 FAP 322 (US 51)  
 SECTION 11-13  
 CHRISTIAN COUNTY

SCALE: \_\_\_\_\_ DRAWN BY \_\_\_\_\_  
 DATE \_\_\_\_\_ CHECKED BY \_\_\_\_\_

10/5/2012  
 G:\01\res\010325\1 SOUTH PLANS NEW\CAD\ Sheets\06\2961-ah-ts-stage3\07\_3a.dgn