


F.A.P. RTE.	SECTION	COUNTY	TOTAL SHEETS	SHEET NO.
322	11-13	CHRISTIAN	437	83
STA.		TO STA.		
FED. ROAD DIST. NO.	ILLINOIS	FED. AID PROJECT		

TYPICAL STAGE 2 & 3 SIGNAGE & STRIPING PLAN
REMAINING SIDE ROAD TO BE RECONSTRUCTED

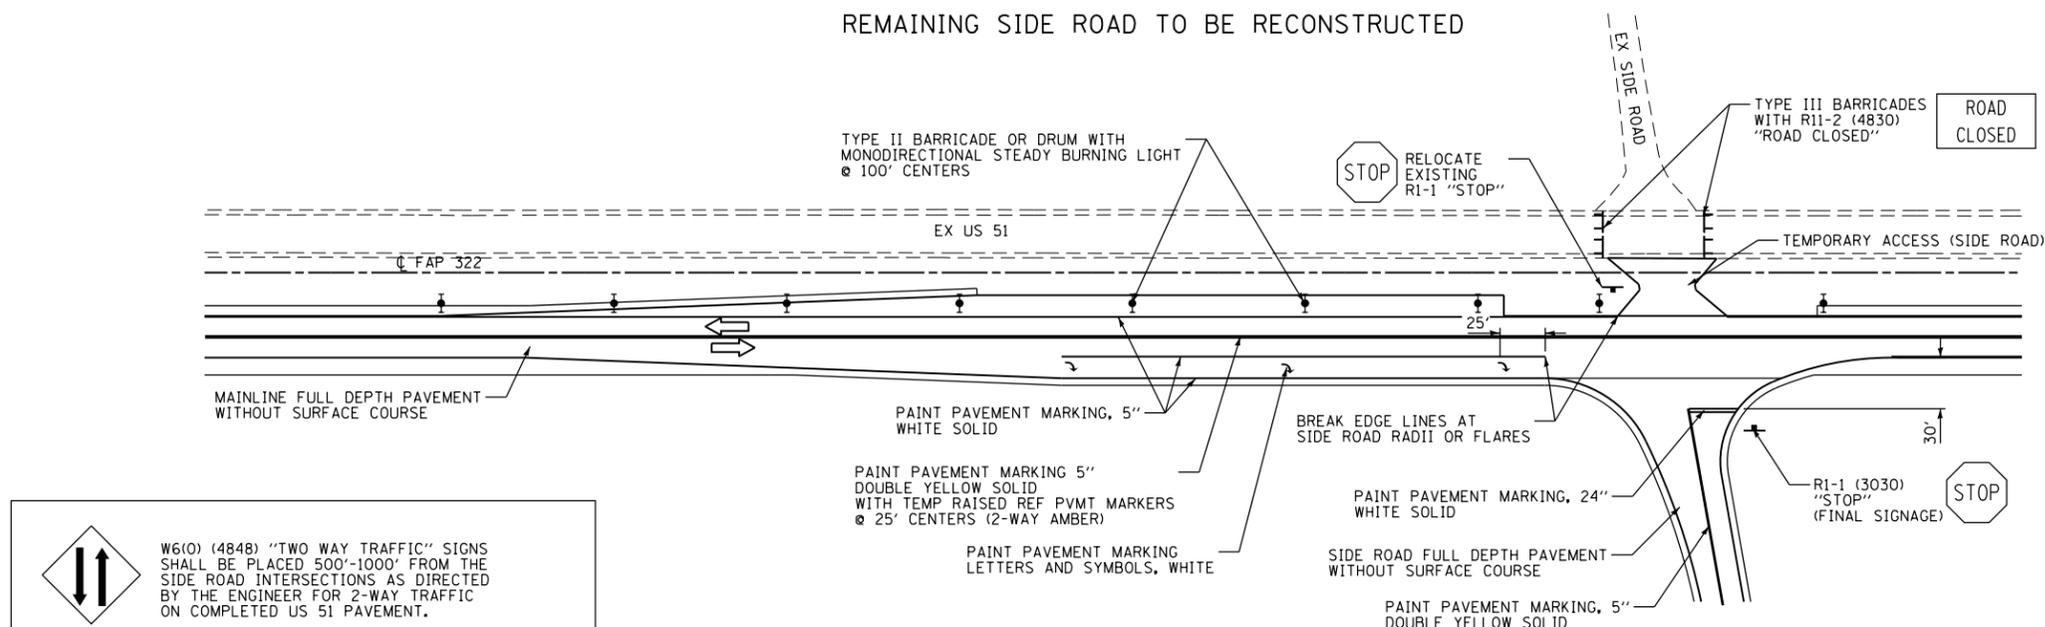



W6(O) (4848) "TWO WAY TRAFFIC" SIGNS SHALL BE PLACED 500'-1000' FROM THE SIDE ROAD INTERSECTIONS AS DIRECTED BY THE ENGINEER FOR 2-WAY TRAFFIC ON COMPLETED US 51 PAVEMENT.

WORK ZONE
SPEED LIMIT
45


W2-III5(O)-(3618) "WORK ZONE" AND R2-1-(3648) "SPEED LIMIT 45 MPH" SHALL BE PLACED 250' FROM W6(O) SIGNS AS DIRECTED BY THE ENGINEER. 45 MPH SIGNS MAY BE REPLACED WITH 55 MPH SIGNS WHEN WORKERS ARE NOT PRESENT OR DURING SHUT-DOWN PERIODS WITH APPROVAL FROM THE ENGINEER.

NOTES:


ALL SIGNS SHALL BE MOUNTED ACCORDING TO STANDARD 702001 OR METHOD APPROVED BY THE ENGINEER.

THE TRAFFIC CONTROL SET UP FOR SIDE ROAD INTERSECTIONS DURING STAGE CONSTRUCTION WILL NOT BE MEASURED AND PAID FOR SEPERATELY. THE COST WILL BE CONSIDERED TO BE INCLUDED IN THE CONTRACT UNIT BID PRICES OF THE TRAFFIC CONTROL AND PAY ITEMS INCLUDED IN THE CONTRACT. THESE TEMPORARY SIGNS, BARRICADES, AND DRUMS WILL REMAIN THE PROPERTY OF THE CONTRACTOR. TEMPORARY PAVEMENT STRIPING SHALL BE PAID FOR SEPERATELY.

TYPICAL STAGE 2 & 3 SIGNAGE & STRIPING PLAN
SIDE ROAD CONSTRUCTED

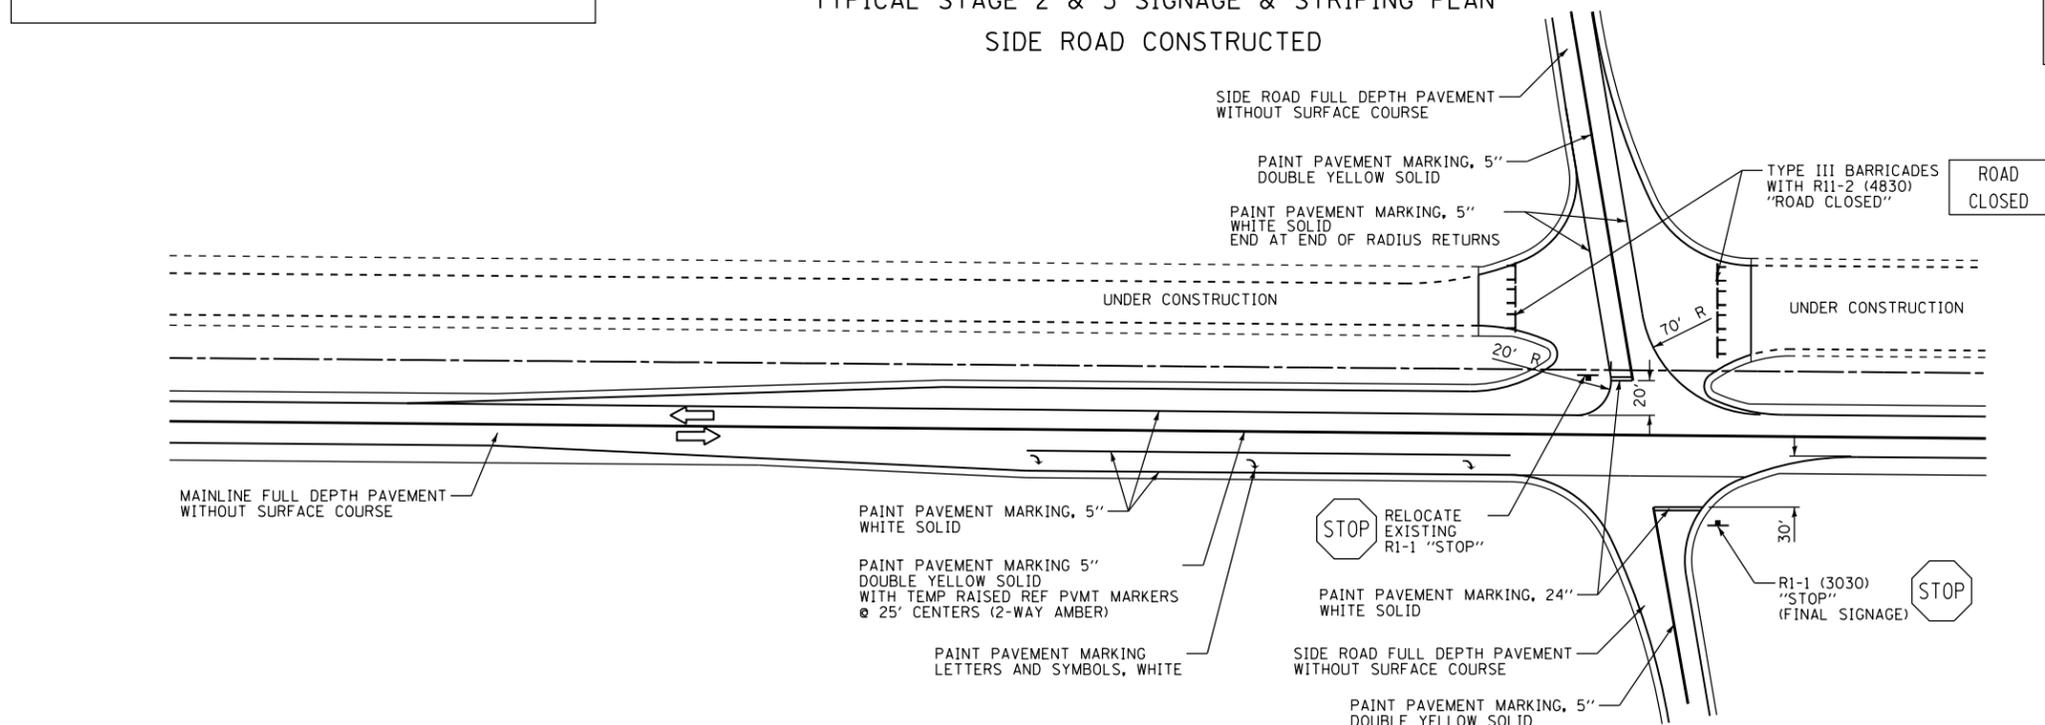

SEE SIGNING & STRIPING PLAN SHEETS FOR STRIPING ON TOP LIFT OF FULL-DEPTH PAVEMENT.

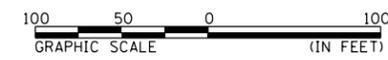

REVISIONS	
NAME	DATE

ILLINOIS DEPARTMENT OF TRANSPORTATION
TRAFFIC CONTROL AND STAGING
SIGNAGE AND STRIPING
FAP 322 (US 51)
SECTION 11-13
CHRISTIAN COUNTY

SCALE: 1"=50' DRAWN BY SEB
DATE CHECKED BY

D:\01\Files\010321\South Plans New\CAD Sheets\06\2\061-sh-1-staging\6-striping.dgn 10/5/2012