

TEMPORARY PAVEMENT MARKING & SIGNAGE

STAGE 2

F.A.P. RTE.	SECTION	COUNTY	TOTAL SHEETS	SHEET NO.
322	11-13	CHRISTIAN	437	86
STA.		TO STA.		
FED. ROAD DIST. NO.	ILLINOIS	FED. AID PROJECT		

NOTES:
 ALL SIGNS SHALL BE MOUNTED ACCORDING TO STANDARD 702001 OR METHOD APPROVED BY THE ENGINEER.
 TRAFFIC CONTROL SET UP FOR THIS DETAIL WILL NOT BE MEASURED AND PAID FOR SEPARATELY. THE COST WILL BE CONSIDERED TO BE INCLUDED IN THE CONTRACT UNIT BID PRICES OF THE TRAFFIC CONTROL AND PAY ITEMS INCLUDED IN THE CONTRACT. THE TEMPORARY SIGNS, BARRICADES, AND DRUMS WILL REMAIN THE PROPERTY OF THE CONTRACTOR. TEMPORARY PAVEMENT STRIPING SHALL BE PAID FOR SEPARATELY.

CROSSOVER "A" CURVE #1 DATA
 PI STA = 53+85.15
 = 332+48.10 37.00' RT FAP 322
 $\Delta = 5^\circ 30' 46''$ (LT)
 $D = 0^\circ 42' 58''$
 $R = 8,000.00'$
 $T = 385.15'$
 $L = 769.71'$
 $E = 9.27'$
 PC STA = 50+00.00
 = 328+62.95 37.00' RT FAP 322
 PT STA = 57+69.71
 = 336+31.47 0.00' RT FAP 322
 SE TRANSITION:
 STA 57+15.07 (-1.5%) TO STA 58+02.34 (+1.5%)


CROSSOVER "A" CURVE #2 DATA
 PI STA = 61+54.87
 = 340+14.85 37.00' LT FAP 322
 $\Delta = 5^\circ 30' 46''$ (LT)
 $D = 0^\circ 42' 58''$
 $R = 8,000.00'$
 $T = 385.15'$
 $L = 769.71'$
 $E = 9.27'$
 PC STA = 57+69.71
 = 336+31.47 0.00' RT FAP 322
 PT STA = 65+39.42
 = 344+00.00 37.00' LT FAP 322
 SE TRANSITION:
 STA 57+15.07 (-1.5%) TO STA 58+02.34 (+1.5%)

STA 349+00 LT FACING SB TRAFFIC W1-4L(O) (4848) "REVERSE CURVE LT SYMBOL"
 END CROSSOVER "A" PT STA 65+39.42 CROSSOVER "A" = POC STA 344+00.00 37.00' LT FAP 322

ROAD CLOSED TYPE III BARRICADES WITH R11-2 (4830) "ROAD CLOSED"

STA 57+40 TO STA 65+40 TYPE II BARRICADE OR DRUM WITH MONODIRECTIONAL STEADY BURNING LIGHT @ 50' CENTERS

BEGIN CROSSOVER "A" PC STA 50+00.00 CROSSOVER "A" = POT STA 200+31.86 EX US 51 = POT STA 328+62.95 37.00' RT FAP 322

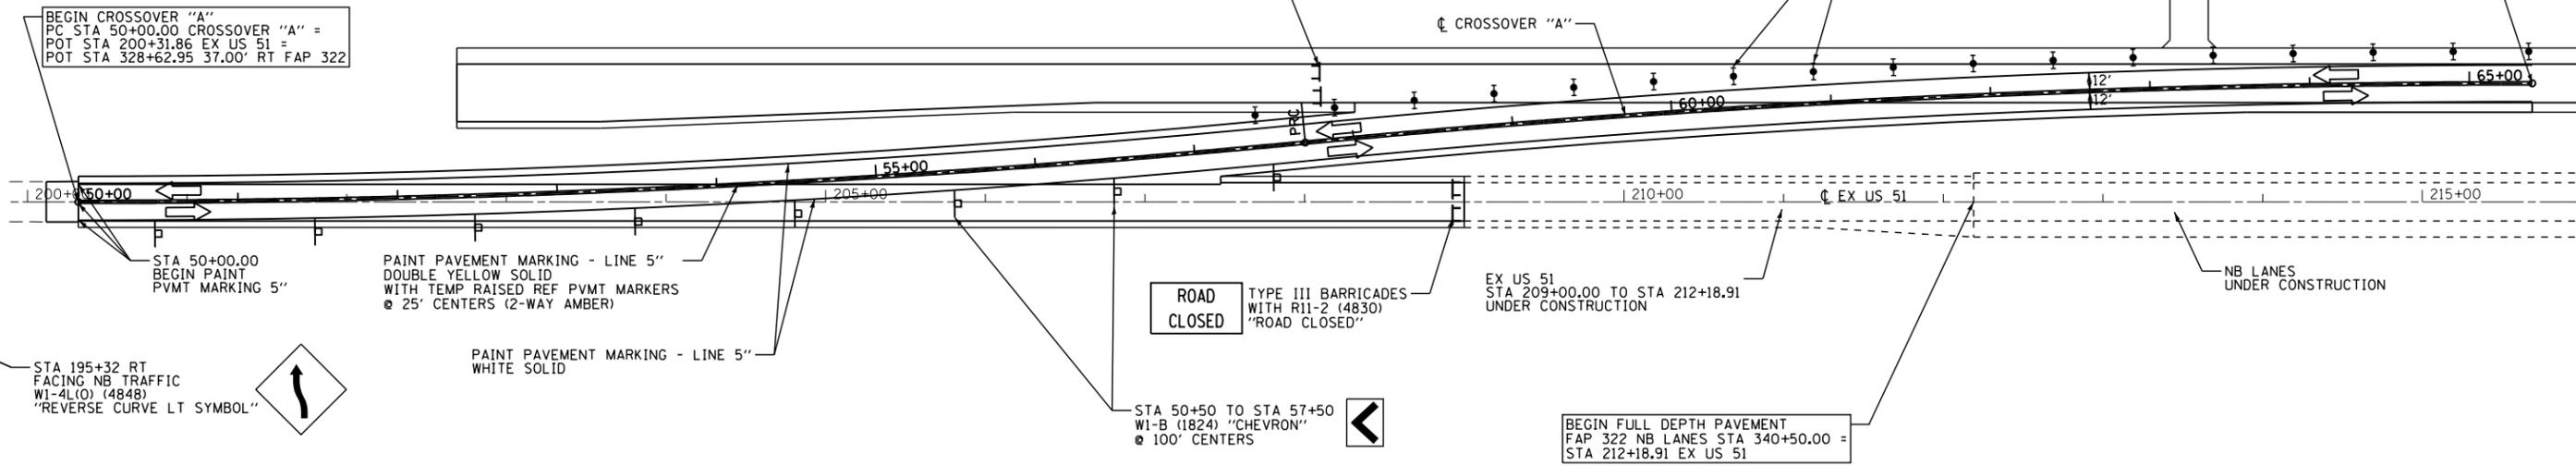

STA 50+00.00 BEGIN PAINT PVMT MARKING 5"

PAINT PAVEMENT MARKING - LINE 5" DOUBLE YELLOW SOLID WITH TEMP RAISED REF PVMT MARKERS @ 25' CENTERS (2-WAY AMBER)

PAINT PAVEMENT MARKING - LINE 5" WHITE SOLID

ROAD CLOSED TYPE III BARRICADES WITH R11-2 (4830) "ROAD CLOSED"


EX US 51 STA 209+00.00 TO STA 212+18.91 UNDER CONSTRUCTION

NB LANES UNDER CONSTRUCTION

STA 195+32 RT FACING NB TRAFFIC W1-4L(O) (4848) "REVERSE CURVE LT SYMBOL"

STA 50+50 TO STA 57+50 W1-B (1824) "CHEVRON" @ 100' CENTERS

BEGIN FULL DEPTH PAVEMENT FAP 322 NB LANES STA 340+50.00 = STA 212+18.91 EX US 51

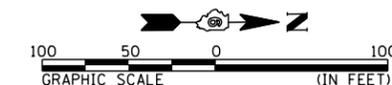

REVISIONS	
NAME	DATE

ILLINOIS DEPARTMENT OF TRANSPORTATION
 CROSSOVER "A" DETAILS
 TRAFFIC CONTROL AND STAGING
 FAP 322 (US 51)
 SECTION 11-13
 CHRISTIAN COUNTY
 SCALE: 1"=50' DRAWN BY SEB
 DATE CHECKED BY

10/5/2012

D:\01\res\010321\SSOUTH PLANS NEW\CAD Sheets\06\2961-sh11-2stage\09_X09.dgn