



F.A.P. RTE.	SECTION	COUNTY	TOTAL SHEETS	SHEET NO.
322	11-13	CHRISTIAN	437	157
STA.		TO STA.		
FED. ROAD DIST. NO.		ILLINOIS	FED. AID PROJECT	

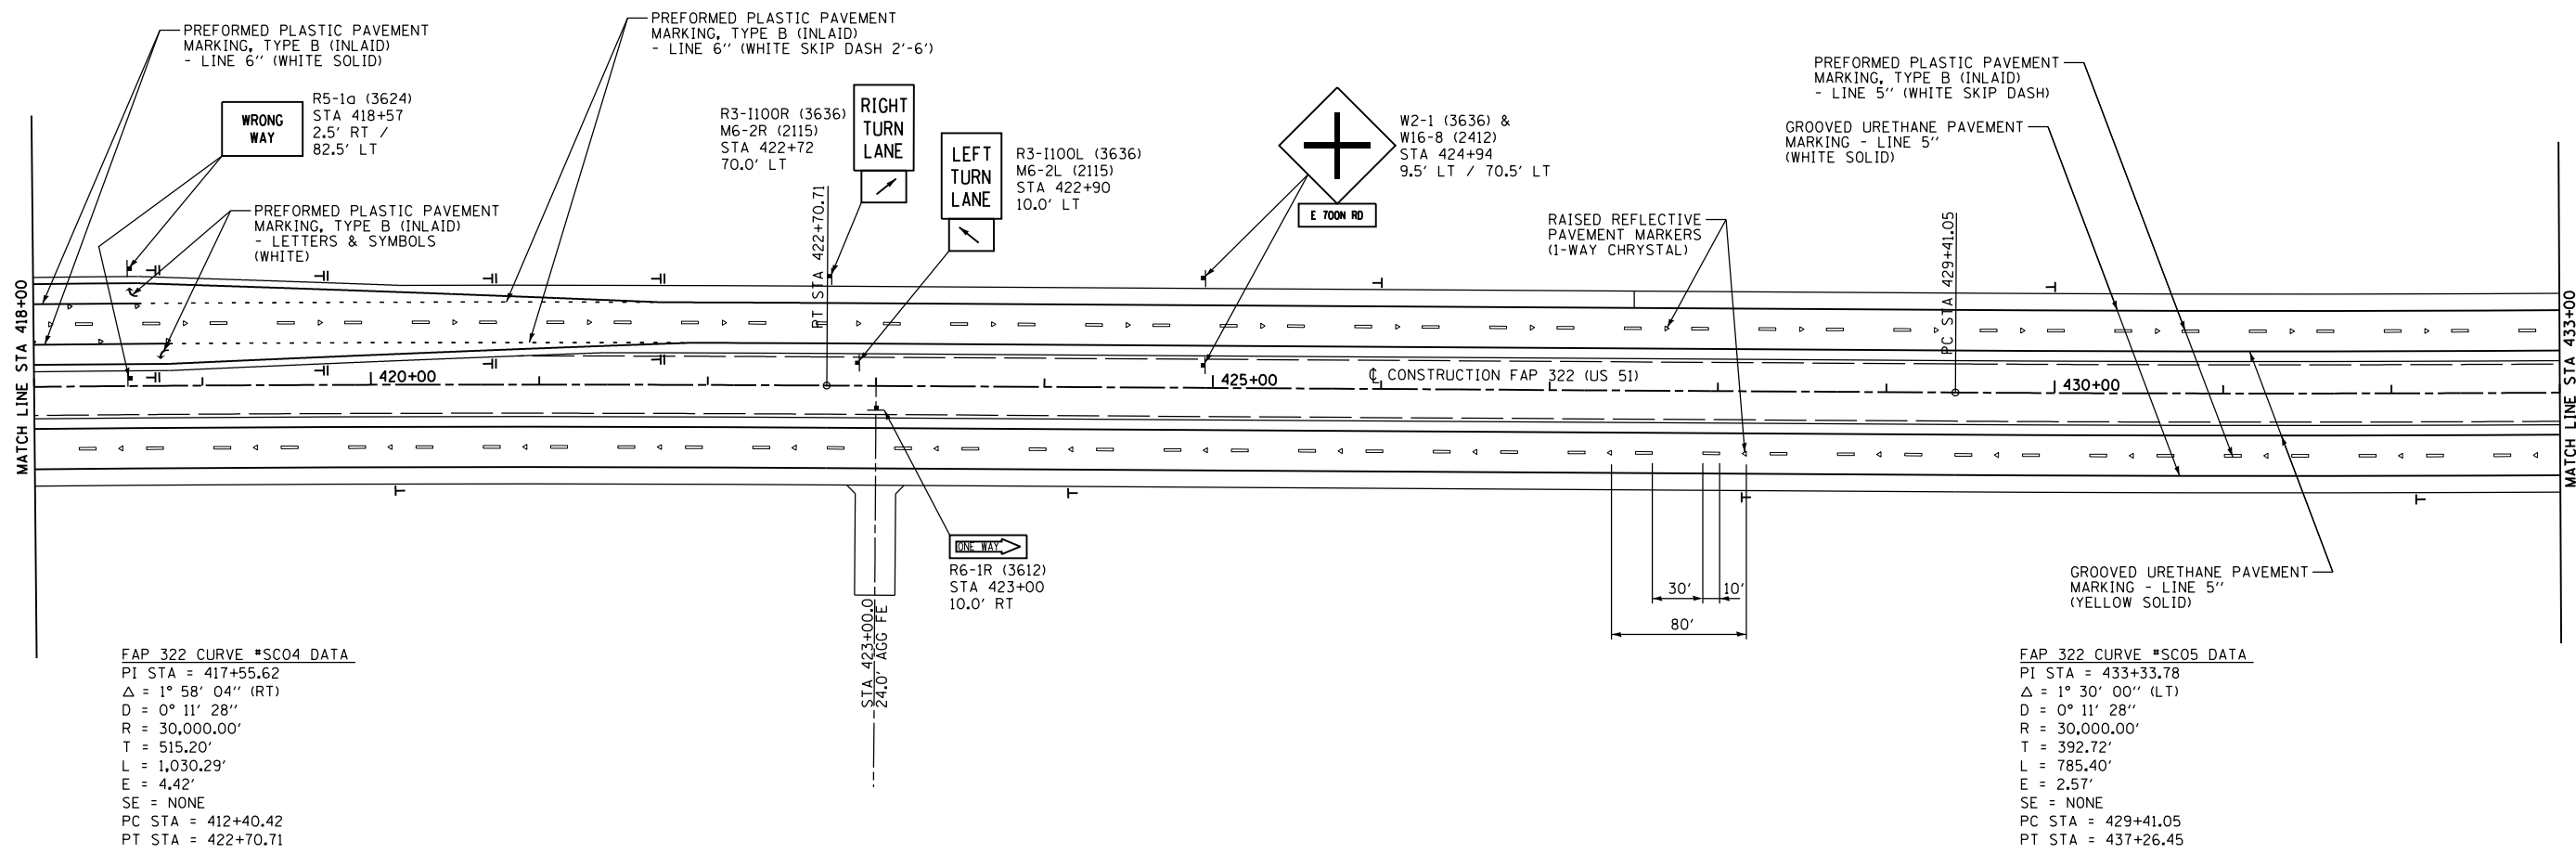

10/5/2012

G:\011es\01032\1 SOUTH PLANS NEW\CA00 Sheets\06\2961-shr-signing-striping-plan.dgn

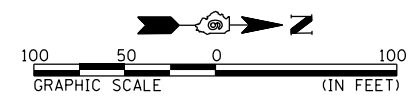

DELINEATOR SYMBOLS:
 I - SINGLE
 II - DOUBLE
 LOCATE 4' OFF EDGE OF PAVED SHOULDER. SEE STANDARD 635001 FOR SPACING.

REVISIONS	
NAME	DATE

ILLINOIS DEPARTMENT OF TRANSPORTATION
 SIGNING AND STRIPING PLAN
 FAP 322 (US 51)
 SECTION 11-13
 CHRISTIAN COUNTY
 SCALE: 1"=50'
 DATE: _____ DRAWN BY: SEB
 CHECKED BY: _____