


PLAN	SURVEYED	BY	DATE
	PLOTTED		
	ALIGNED		
	CHECKED		
	FILED		
	CARD FILE NAME		
NO.			

PROFILE	SURVEYED	BY	DATE
	PLOTTED		
	GRADES CHECKED		
	STRUCTURE		
	NOT AT THIS OFFICE		
NO.			

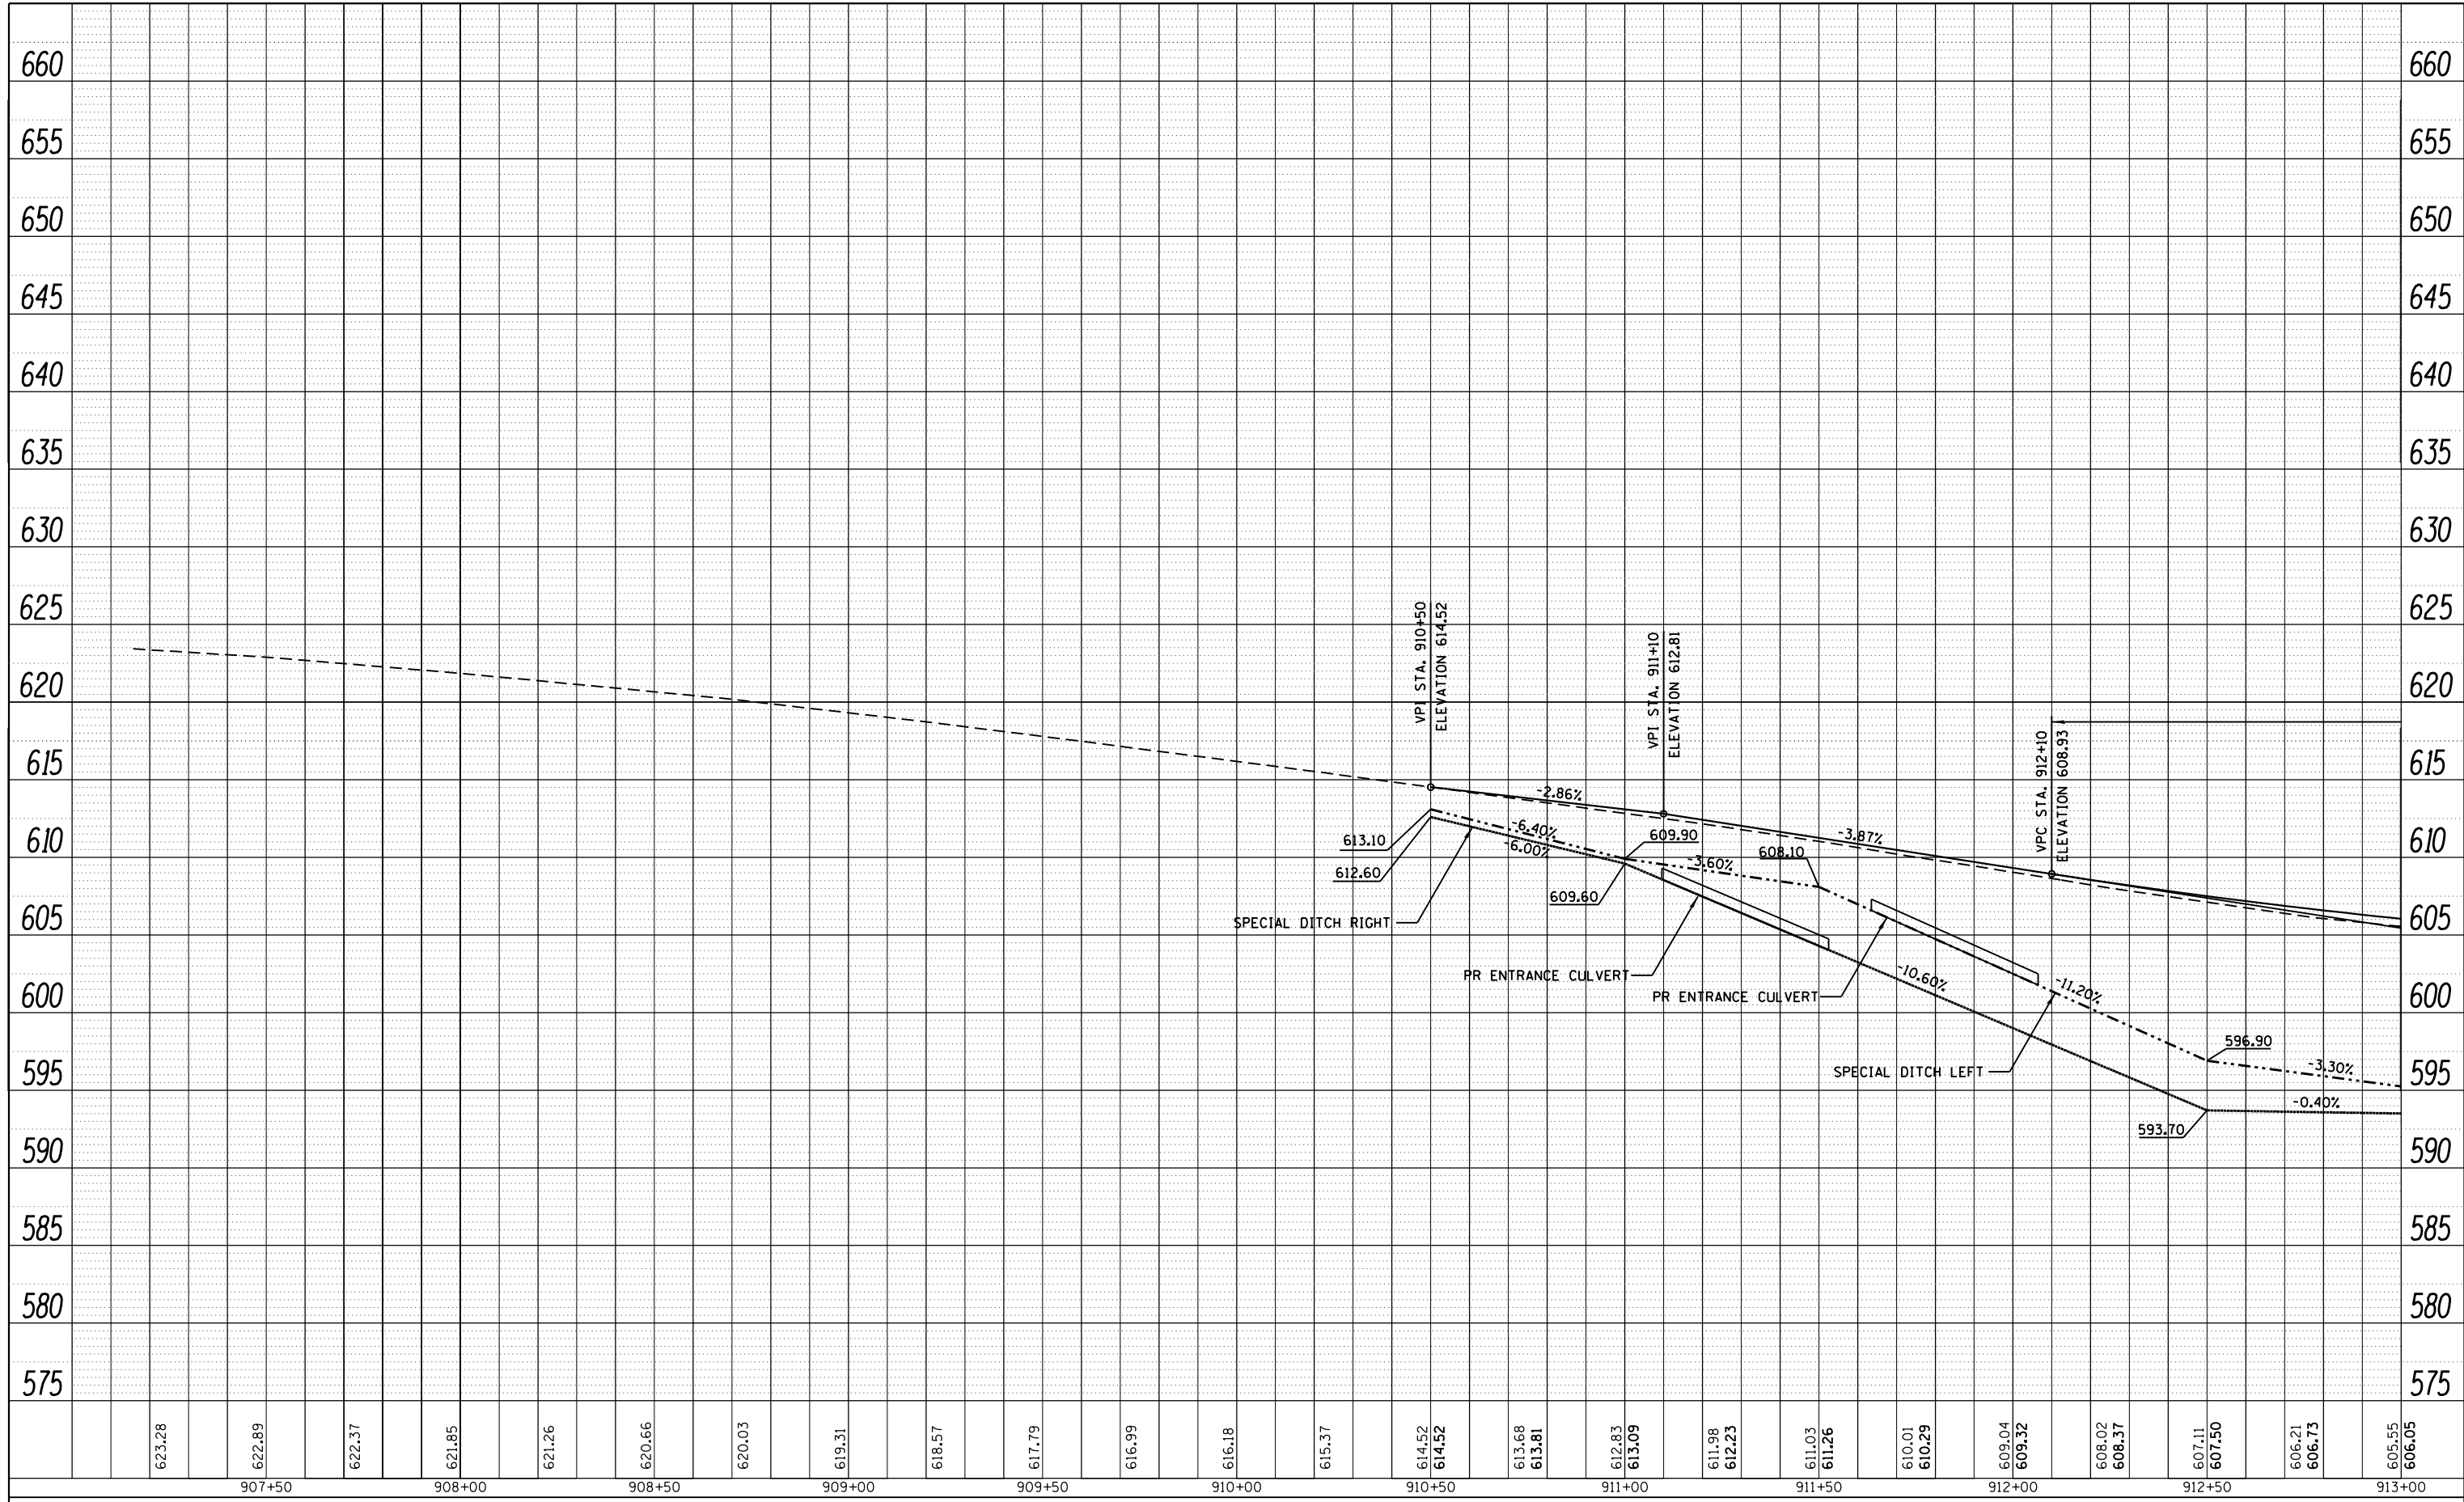

FILE NAME =	USER NAME = sparksgw	DESIGNED -	REVISED -
c:\pwork\pwork\sparksgw\0325252\0672419-sh-t-020-pro-001.dgn		DRAWN -	REVISED -
	PLOT SCALE = 40.0000' / in.	CHECKED -	REVISED -
CB PROJECT NO	PLOT DATE = Oct-19-2012 02:14:10PM	DATE - / /	REVISED -

**STATE OF ILLINOIS
DEPARTMENT OF TRANSPORTATION**

PROFILE - IL 16

SCALE: SHEET NO. 1 OF 3 SHEETS STA. 907+00 TO STA. 913+00

F.A.P. RTE.	SECTION	COUNTY	TOTAL SHEETS	SHEET NO.
325	116B-1	MACOUPIN	67	20
CONTRACT NO. 72A19				
ILLINOIS FED. AID PROJECT				