


DATE	BY
FINISHED SURVEY	SURVEYED
NOTE BOOK	PLOTTED
NO.	TEMPLATE
	AREAS
	CHECKED

DATE	BY
ORIGINAL SURVEY	SURVEYED
NOTE BOOK	PLOTTED
NO.	TEMPLATE
	AREAS
	CHECKED

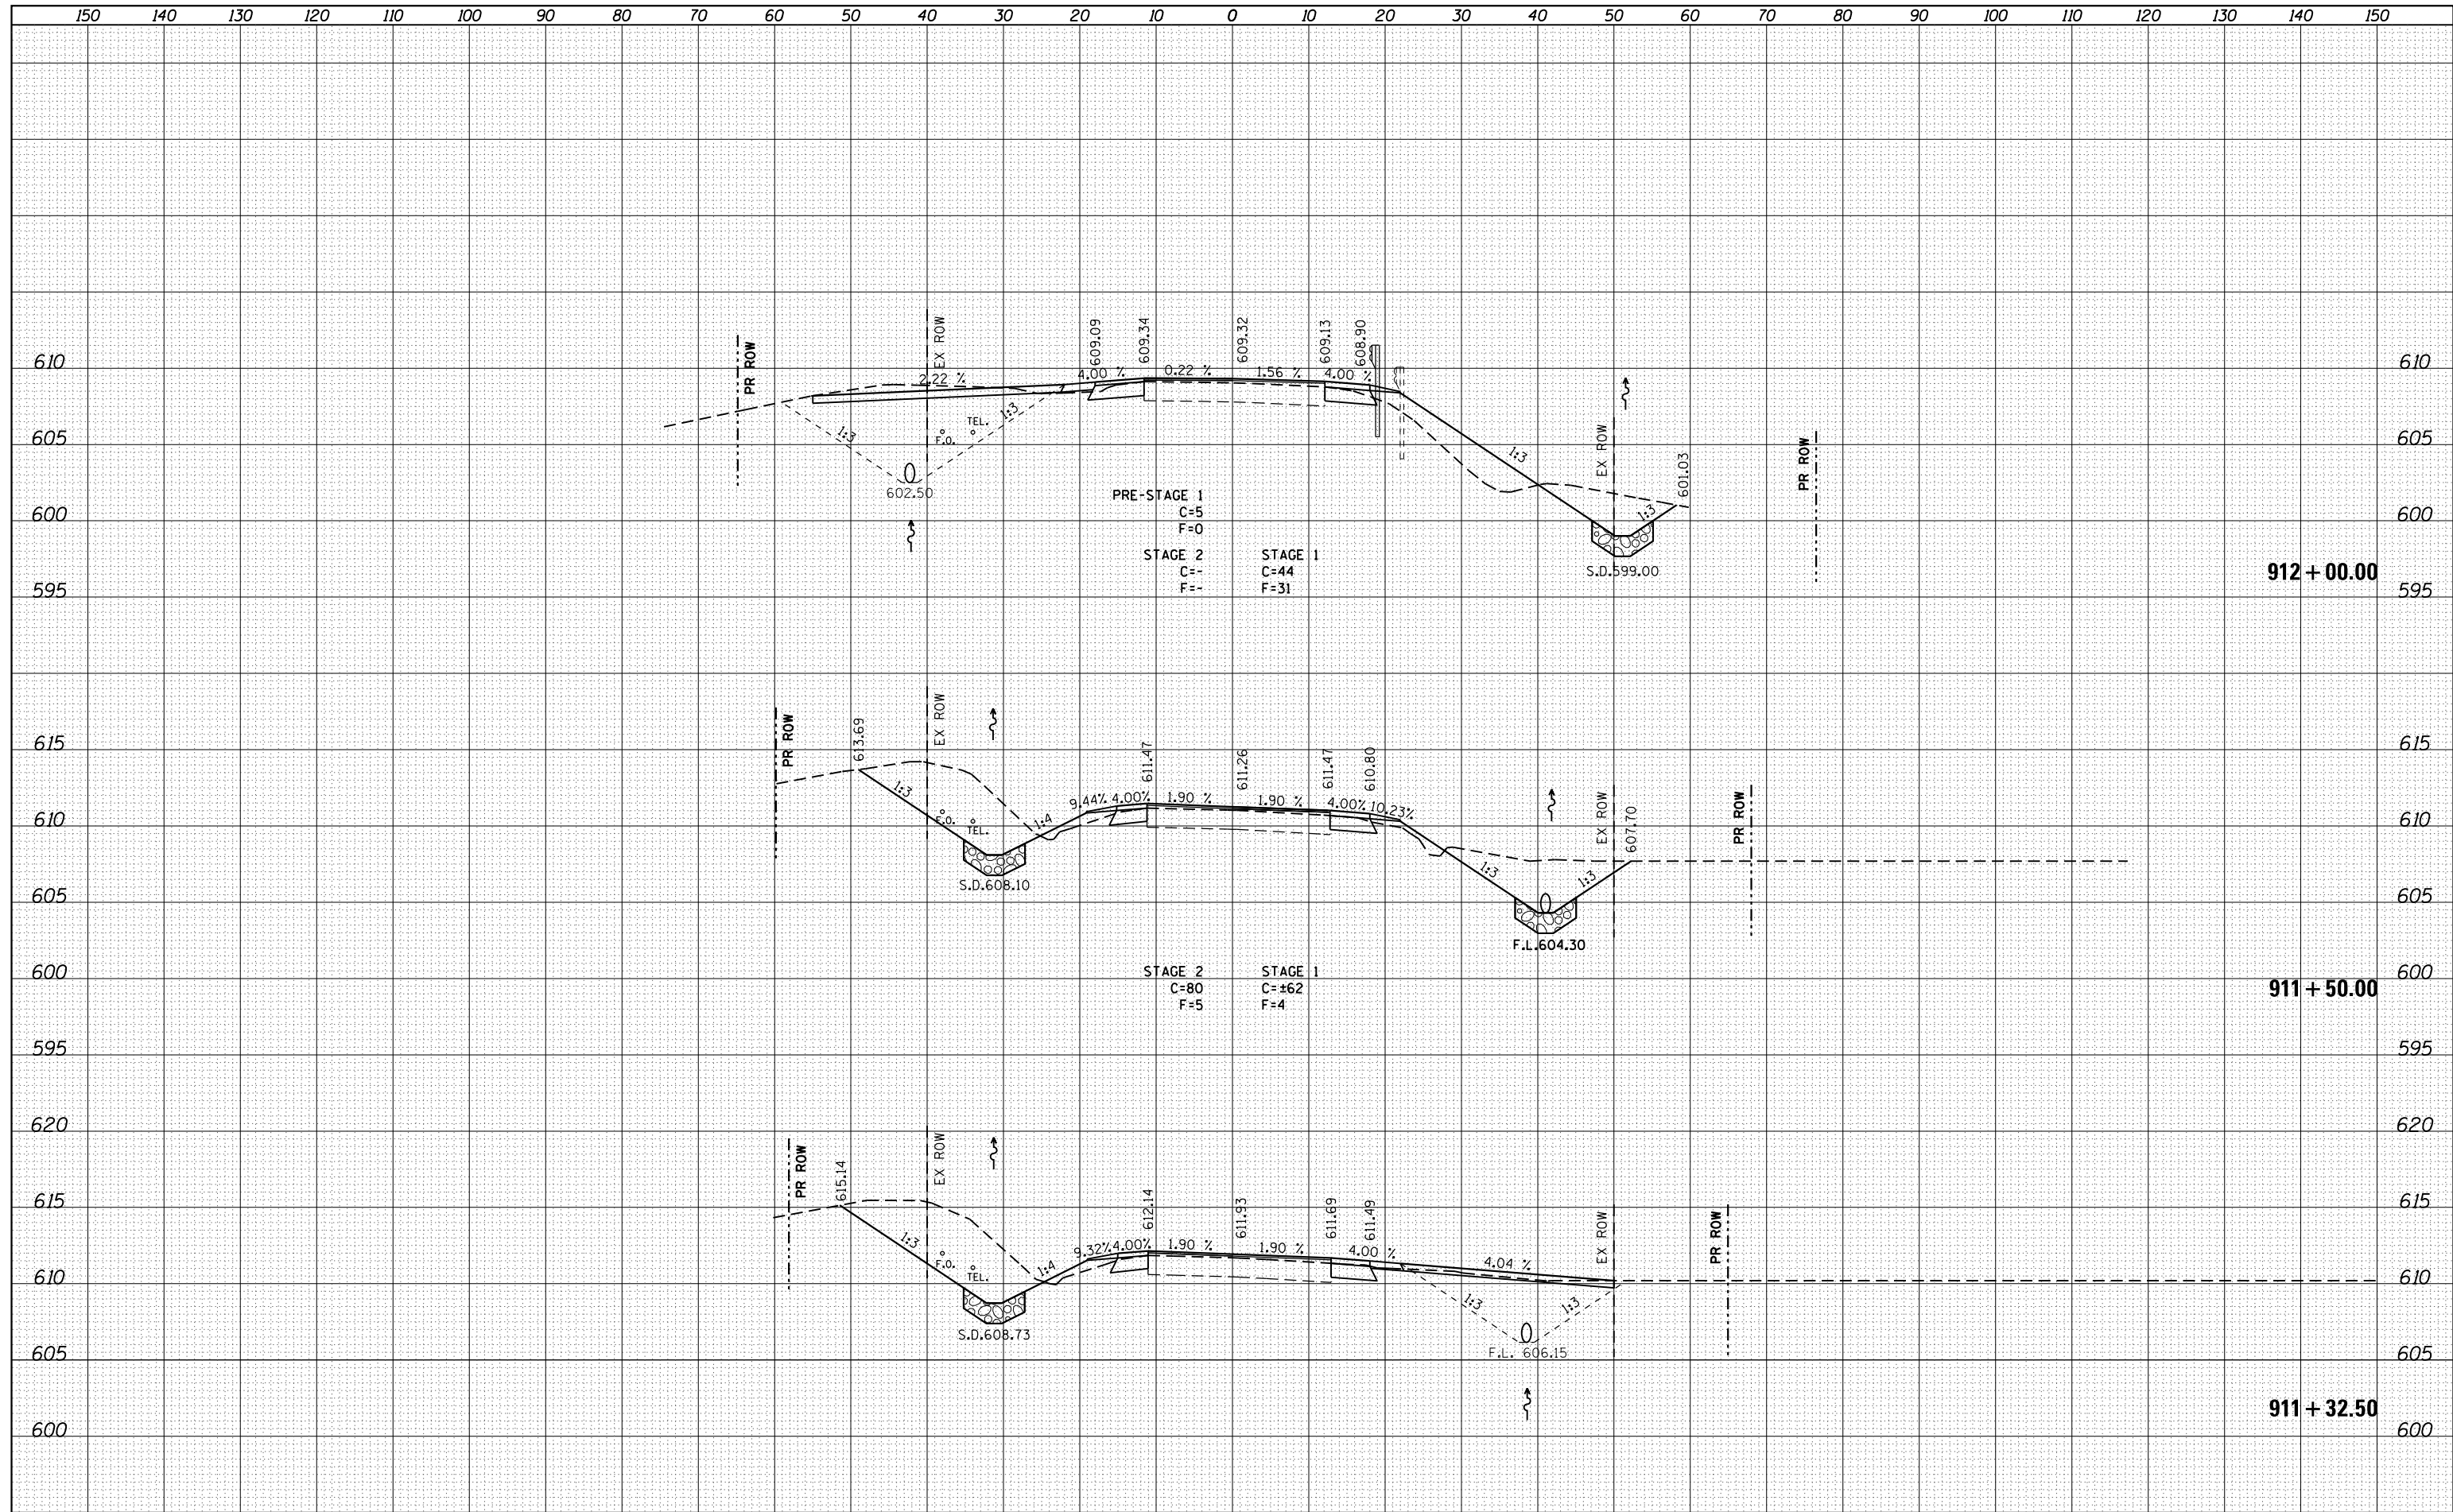

FILE NAME =	USER NAME = sparksgw	DESIGNED -	REVISÉ -	<b>STATE OF ILLINOIS</b> <b>DEPARTMENT OF TRANSPORTATION</b>	<b>CROSS SECTIONS - IL 16</b>	F.A.P. RTE.	SECTION	COUNTY	TOTAL SHEETS	SHEET NO.
es:\pw\work\p\dot\sparksgw\d0325252\d672a19-sh-059-xssht-1-16.dgn	DRAWN -	REVISÉ -	325			116BR-1	MACOUPIN	67	60	
PLOT SCALE = 20.000000 ' / in.	CHECKED -	REVISÉ -	CONTRACT NO. 72A19							
CB PROJECT NO	DATE - / /	REVISÉ -	SCALE:			SHEET NO. 2 OF 9 SHEETS	STA. 911+32.50 TO STA. 912+00.00	ILLINOIS FED. AID PROJECT		