


DATE	
BY	
FINAL SURVEY	SURVEYED
NOTE BOOK	PLOTTED
NO.	TEMPLATE
	AREAS
	CHECKED

DATE	
BY	
ORIGINAL SURVEY	SURVEYED
NOTE BOOK	PLOTTED
NO.	TEMPLATE
	AREAS
	CHECKED

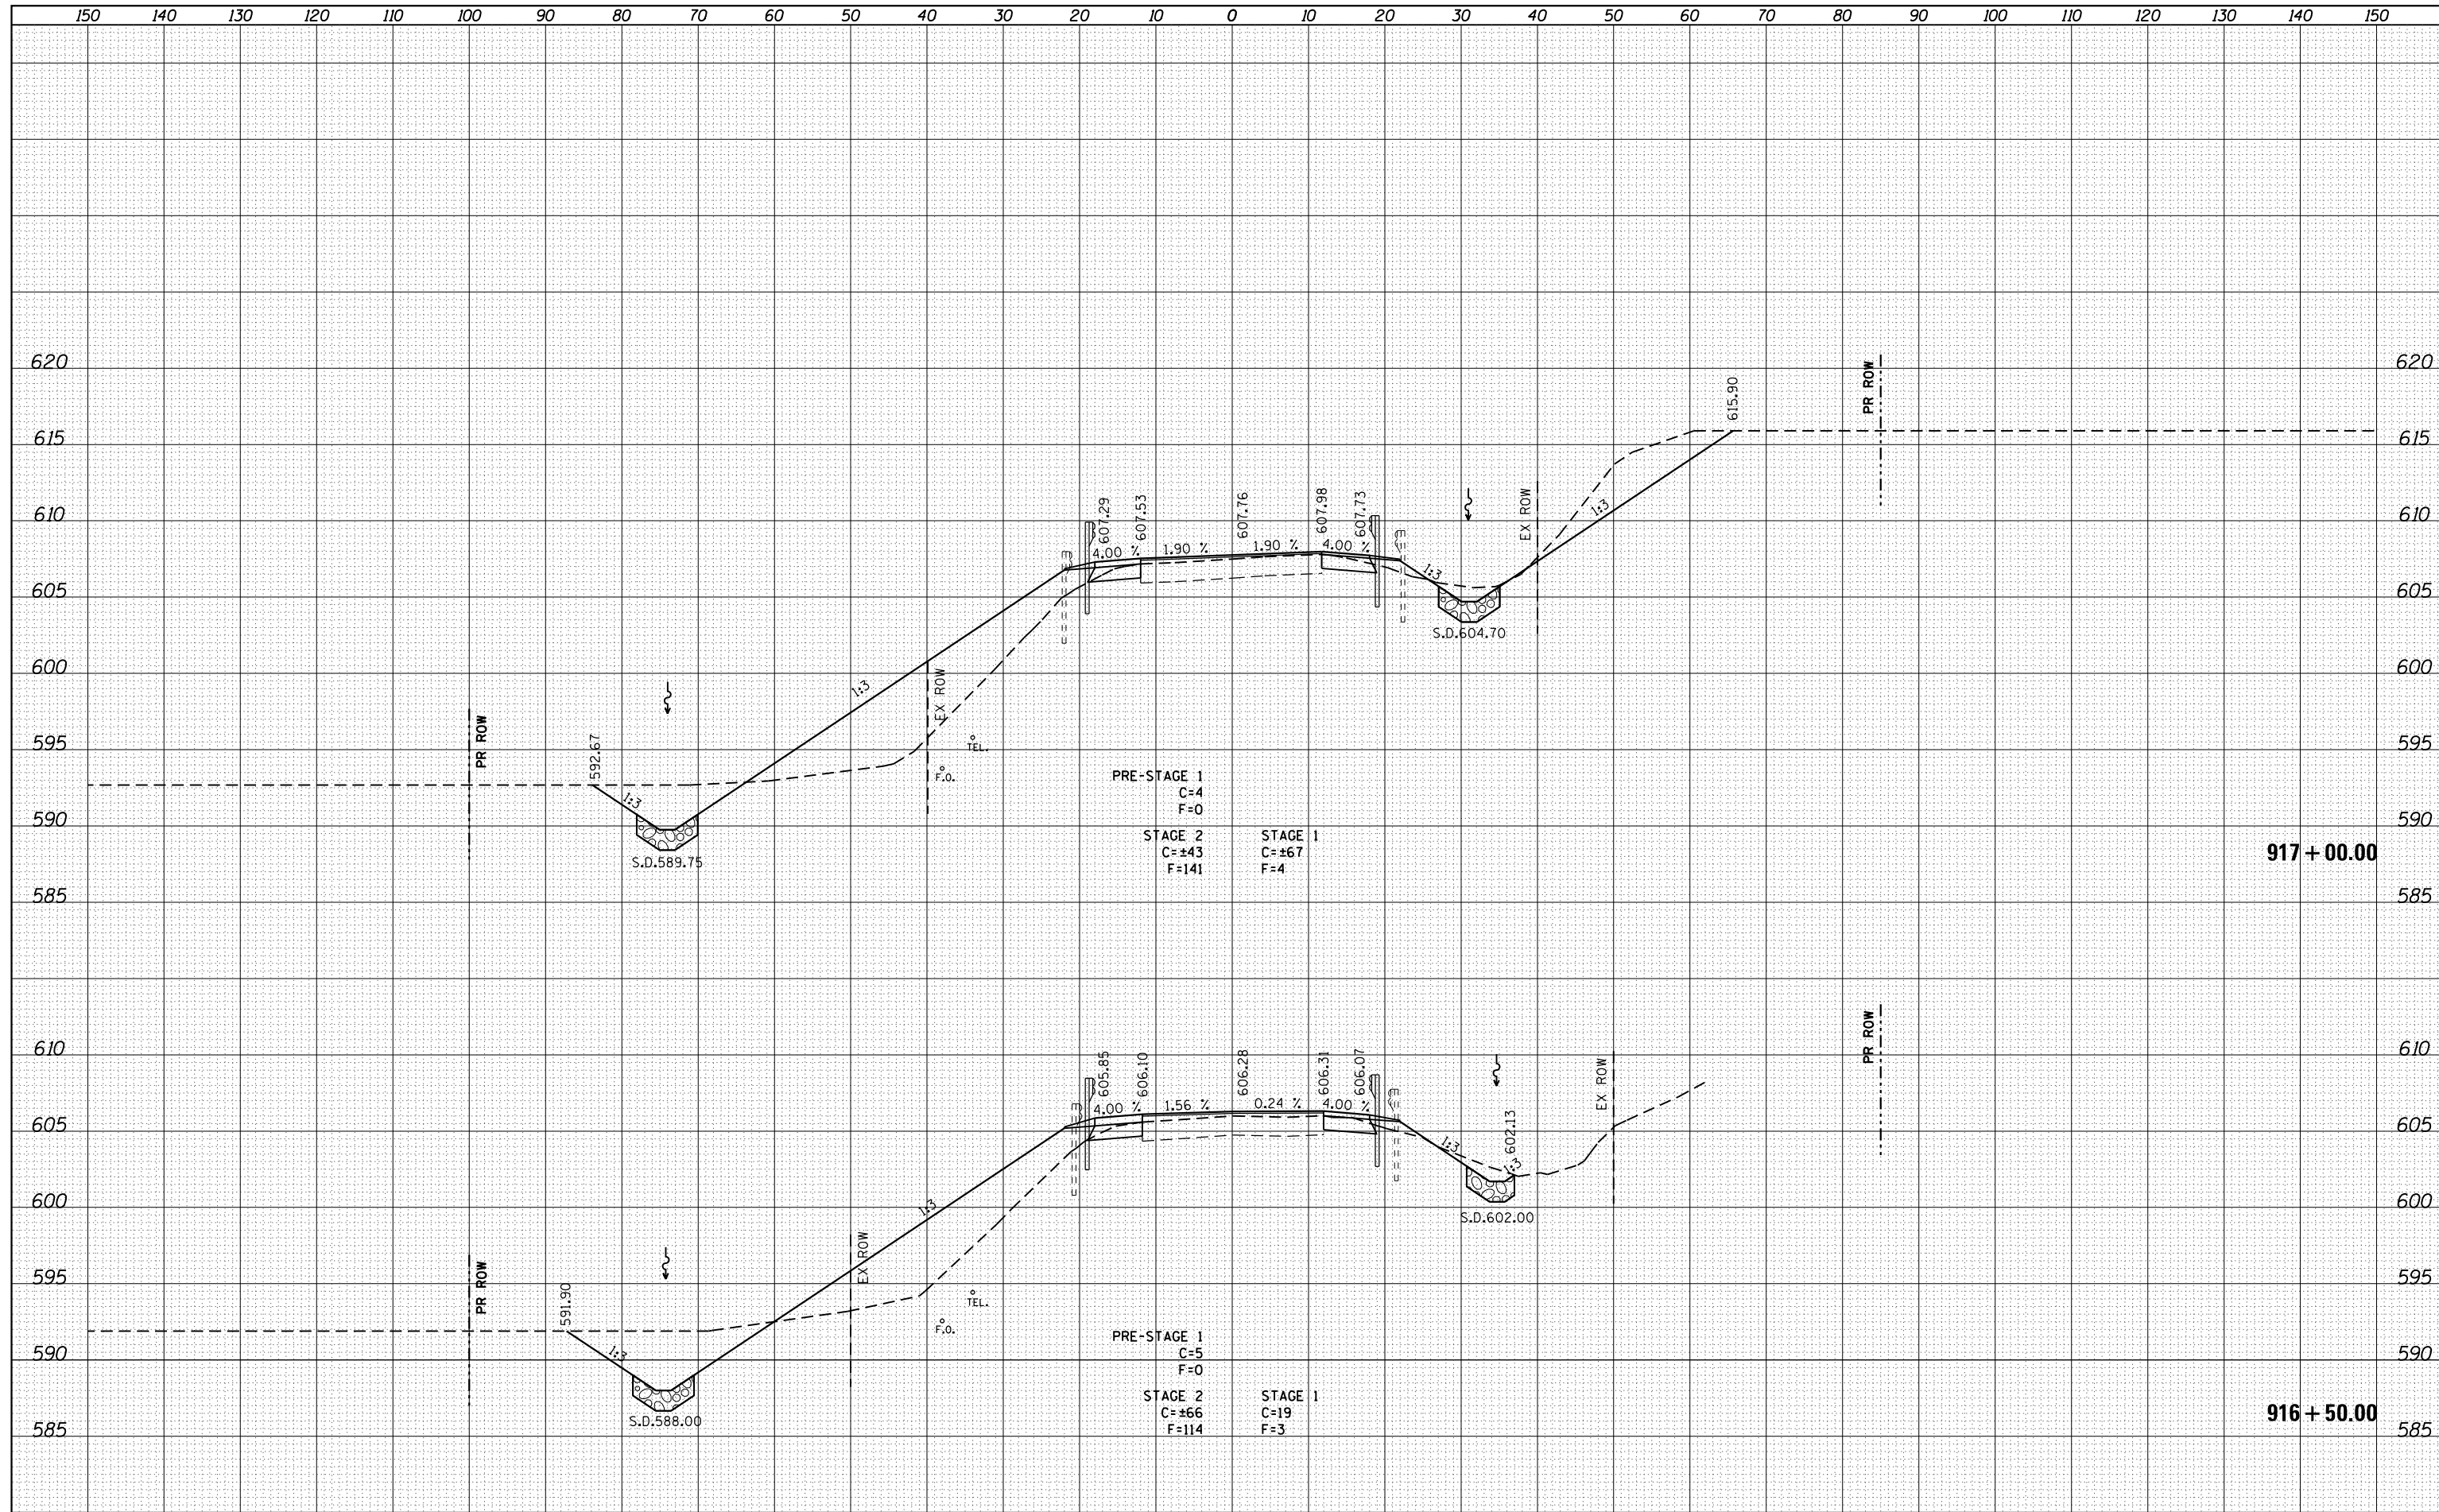

FILE NAME =	USER NAME = sparksgw	DESIGNED -	REVISED -
es:\pw\work\p1dot\sparksgw\d0325252\d672a19-sh-059-xssht-11-16.dgn		DRAWN -	REVISED -
		CHECKED -	REVISED -
CB PROJECT NO	PLOT DATE = Oct-19-2012 02:15:13PM	DATE - / /	REVISED -

**STATE OF ILLINOIS
DEPARTMENT OF TRANSPORTATION**

CROSS SECTIONS - IL 16	
SCALE:	SHEET NO. 6 OF 9 SHEETS STA. 916+50.00 TO STA. 917+00.00

F.A.P. RTE.	SECTION	COUNTY	TOTAL SHEETS	SHEET NO.
325	116BR-1	MACOUPIN	67	64
			CONTRACT NO. 72A19	
ILLINOIS FED. AID PROJECT				