



BUTT JOINT DETAIL
 STA. 8+20.70-8+70.70 CIDER MILL (WEST)
 STA. 11+72.69-12+22.69 CIDER MILL (EAST)

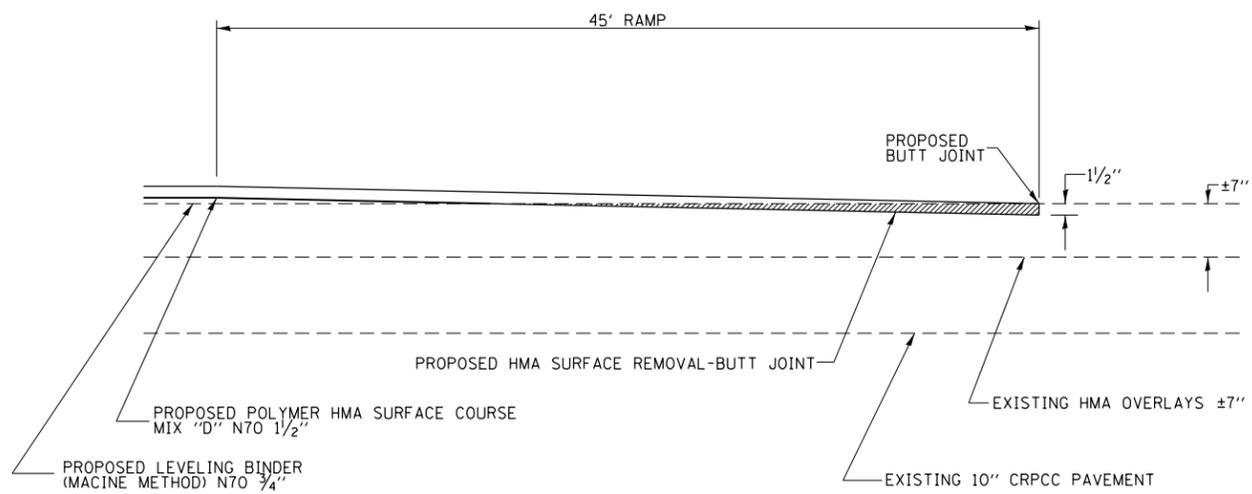

BUTT JOINT DETAIL
 STA. 8+76.34-9+21.34
 EMPORIA AVE.

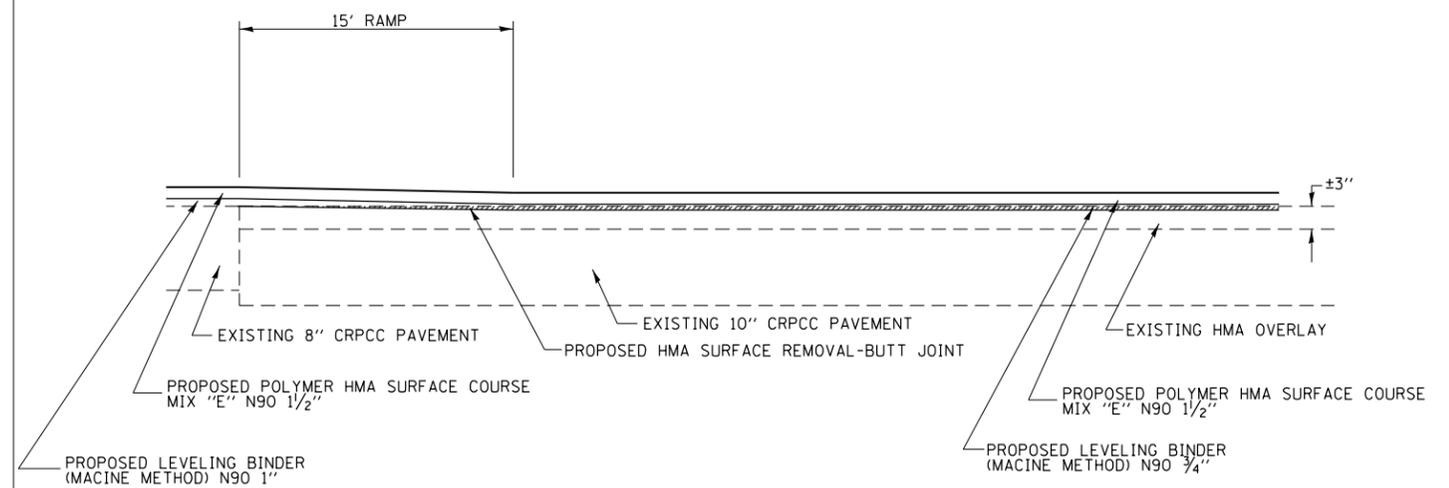

BUTT JOINT DETAIL
TRANSITION

FILE NAME =	USER NAME = sparksgw	DESIGNED -	REVISED -
ct:\pw\work\p\idot\sparksgw\10290859\06723-sht-details.dgn		DRAWN -	REVISED -
Default	PLOT SCALE = 100.0000' / in.	CHECKED -	REVISED -
	PLOT DATE = Oct-19-2012 03:56:36PM	DATE -	REVISED -

STATE OF ILLINOIS
 DEPARTMENT OF TRANSPORTATION

BUTT JOINT DETAILS			
FAP 66267 (IL 497)			
SCALE:	SHEET	OF SHEETS	STA. TO STA.

F.A.P. RTE.	SECTION	COUNTY	TOTAL SHEETS	SHEET NO.
••	1(RS),2(RS),5(RS-6)	SANGAMON	116	113
CONTRACT NO. 72F23			ILLINOIS FED. AID PROJECT	