


CL FAI RTE 255

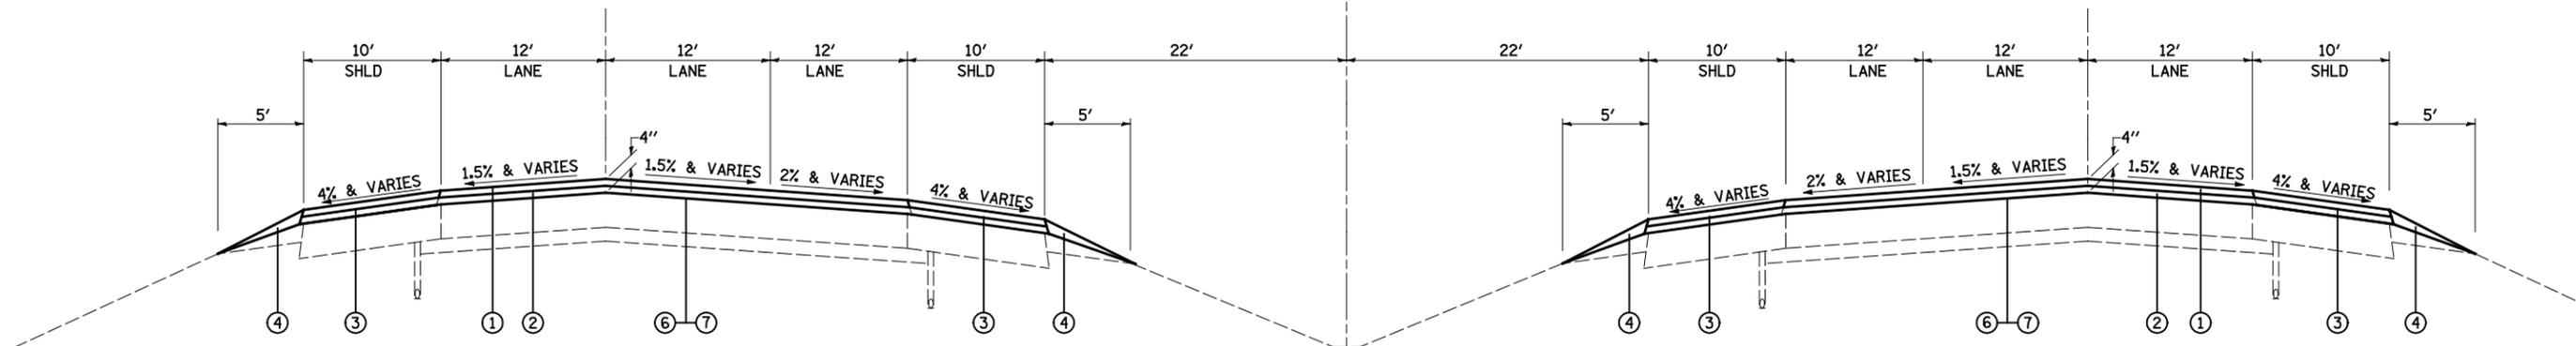

SOUTH BOUND LANES

STA 1282+25 TO STA 1291+11
 STA 1294+36 TO STA 1298+70
 STA 1306+29 TO STA 1306+50
 STA 1308+08 TO STA 1310+10
 STA 1331+86 TO STA 1353+58
 STA 1361+81 TO STA 1380+52
 STA 1383+77 TO STA 1390+80


PROPOSED TYPICAL TANGENT SECTION
 EXISTING 3 LANE CONCRETE SECTION

NORTH BOUND LANES


STA 1287+55 TO STA 1291+30
 STA 1294+55 TO STA 1295+91
 STA 1328+97 TO STA 1353+10
 STA 1371+40 TO STA 1376+42
 STA 1387+05 TO STA 1390+80

BRIDGE OMISSION STA 1291+11 TO STA 1294+36


BRIDGE OMISSION STA 1291+30 TO STA 1294+55

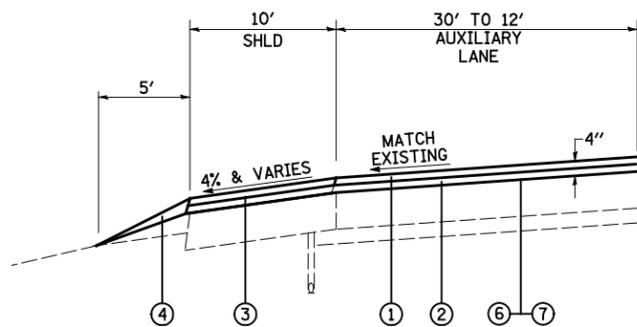


SOUTH BOUND CONCRETE AUXILIARY LANES
 STA 1316+45 TO STA 1330+95

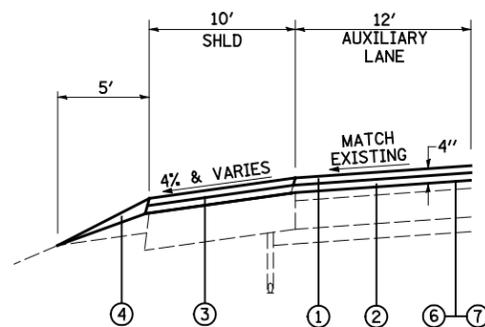

SOUTH BOUND CONCRETE AUXILIARY LANES
 STA 1330+95 TO STA 1355+11

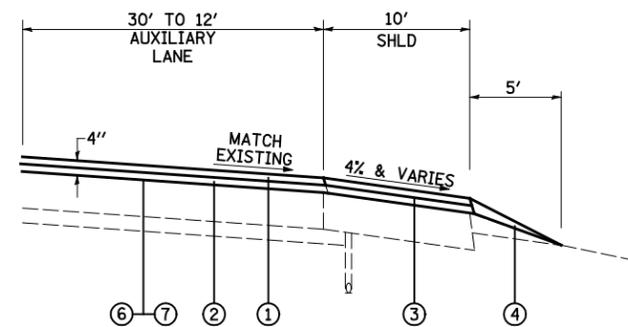

NORTH BOUND CONCRETE AUXILIARY LANES
 STA 1331+50 TO STA 1340+50

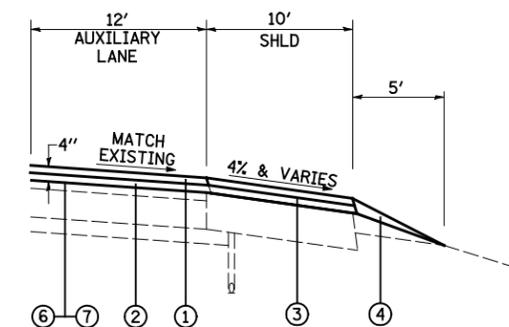

NORTH BOUND CONCRETE AUXILIARY LANES
 STA 1340+50 TO STA 1354+83

LEGEND

- ① PROPOSED POLYMERIZED HOT-MIX ASPHALT SURFACE COURSE, STONE MATRIX ASPHALT, N80, 2" AND VARIES
- ② PROPOSED POLYMERIZED HOT-MIX ASPHALT SURFACE COURSE, STONE MATRIX ASPHALT, N80, 2" (LOWER LIFT)
- ③ PROPOSED HOT-MIX ASPHALT SHOULDERS, 4" AND VARIES
- ④ PROPOSED AGGREGATE WEDGE SHOULDERS, TYPE B, VARIES 4" TO 0"
- ⑤ PROPOSED AGGREGATE SHOULDERS, TYPE B, VARIES 4" TO 0"
- ⑥ PROPOSED BITUMINOUS MATERIALS (PRIME COAT)
- ⑦ PROPOSED AGGREGATE (PRIME COAT)
- ⑧ PROPOSED HOT-MIX ASPHALT SHOULDER CURB
- ⑨ PROPOSED HOT-MIX ASPHALT SHOULDERS, 2" AND VARIES

REMOVAL ITEMS

NOTE: FOR LIMITS OF REMOVAL ITEMS
 SEE REMOVAL SHEETS

FILE NAME =	USER NAME = Paul	DESIGNED - ESW	REVISED -	STATE OF ILLINOIS DEPARTMENT OF TRANSPORTATION	PROPOSED TYPICAL SECTIONS FAI ROUTE 255			F.A.I. RTE. 255	SECTION 60-(7,8)RS-2	COUNTY MADISON	TOTAL SHEETS 261	SHEET NO. 26
#FILEL#	PLOT SCALE = 100.0000' / IN.	DRAWN - PDB	REVISED -		SCALE:	SHEET NO. 4 OF 9 SHEETS	STA.	TO STA.	CONTRACT NO. 76A89		ILLINOIS FED. AID PROJECT	
	PLOT DATE = 7/31/2012	CHECKED - BRM	REVISED -									
		DATE - 8-29-11	REVISED -									