


DELETED
SURFACE TRANSITION C (FEATHER EDGE)
 NOT TO SCALE

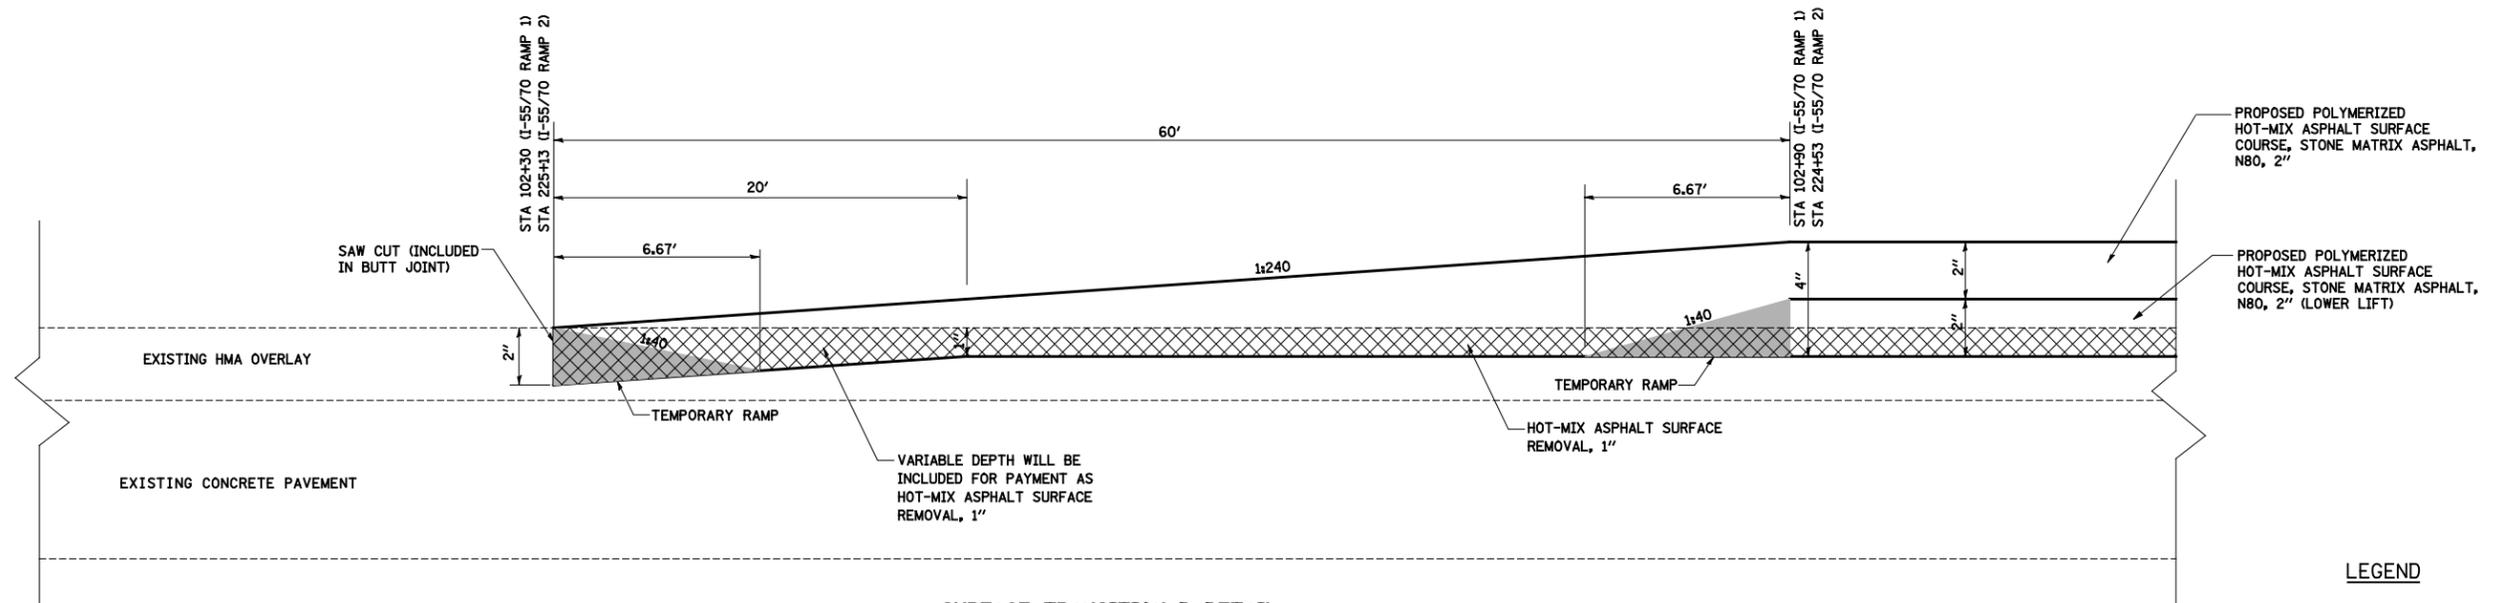

SURFACE TRANSITION D DETAIL
 NOT TO SCALE

LEGEND

- HOT-MIX ASPHALT SURFACE REMOVAL, 1"
- HOT-MIX ASPHALT SURFACE REMOVAL - BUTT JOINT
- PORTLAND CEMENT CONCRETE SURFACE REMOVAL - BUTT JOINT
- TEMPORARY RAMP

FILE NAME =	USER NAME = Paul	DESIGNED - JWS	REVISED -	STATE OF ILLINOIS DEPARTMENT OF TRANSPORTATION	FAI 255 SURFACE TRANSITION DETAIL	F.A.I. RTE.	SECTION	COUNTY	TOTAL SHEETS	SHEET NO.	
		DRAWN - PDB	REVISED -			255	60-(7,8)RS-2	MADISON	261	183	
	PLOT SCALE = 40.0000' / IN.	CHECKED - BRM	REVISED -			CONTRACT NO. 76A89					
	PLOT DATE = 7/31/2012	DATE - 8-25-11	REVISED -			SCALE:	SHEET NO. 2 OF 8 SHEETS	STA.	TO STA.	FED. ROAD DIST. NO.	ILLINOIS FED. AID PROJECT