



NOTE:  
CLASS SI CONCRETE SHALL BE USED.

**CONCRETE COLLAR DETAIL OPTION**  
NOT TO SCALE


-  BRIDGE APPROACH SHOULDER REMOVAL
-  PAVED SHOULDER REMOVAL (SPECIAL)
-  REMOVING INLETS
-  PIPE DRAIN REMOVAL

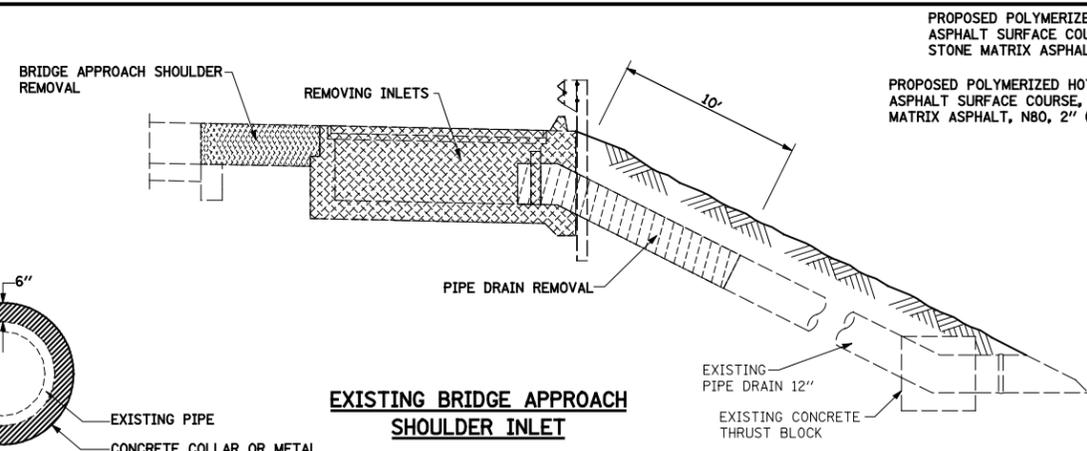


**EXISTING BRIDGE APPROACH SHOULDER INLET**

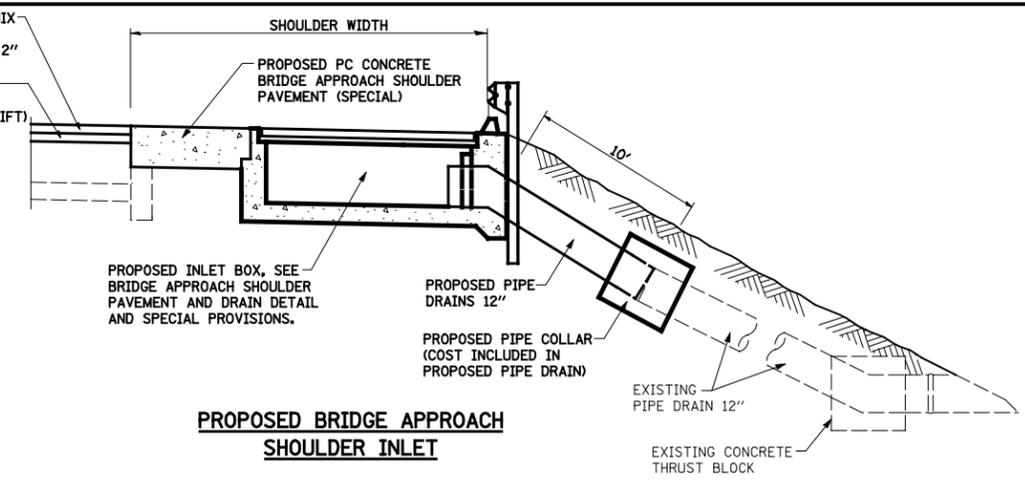


**PROPOSED BRIDGE APPROACH SHOULDER INLET**

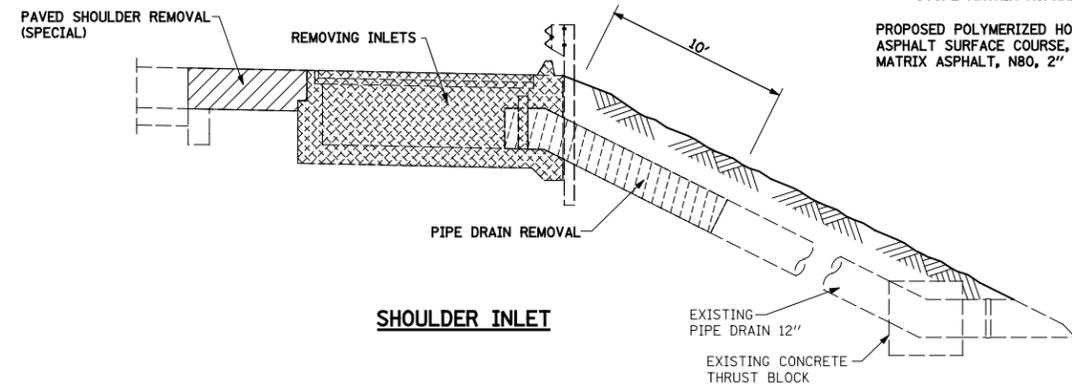

**SHOULDER INLET**

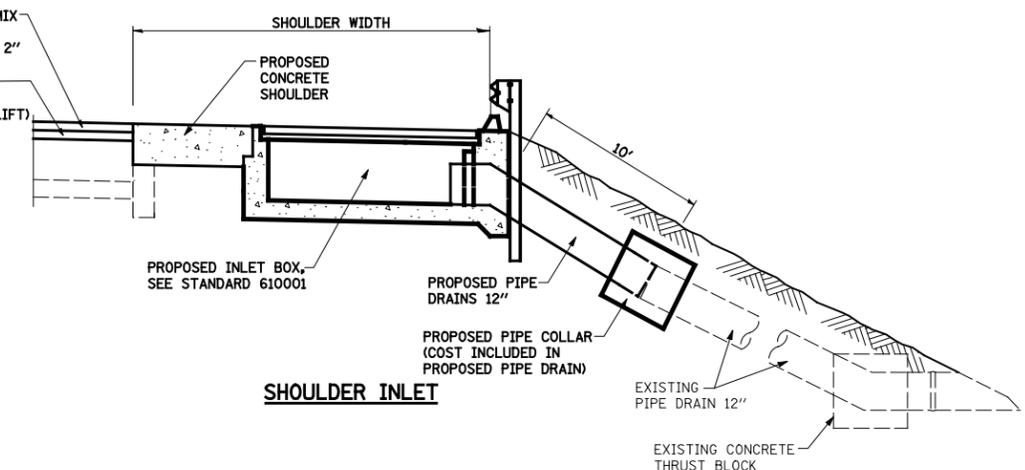

**SHOULDER INLET**

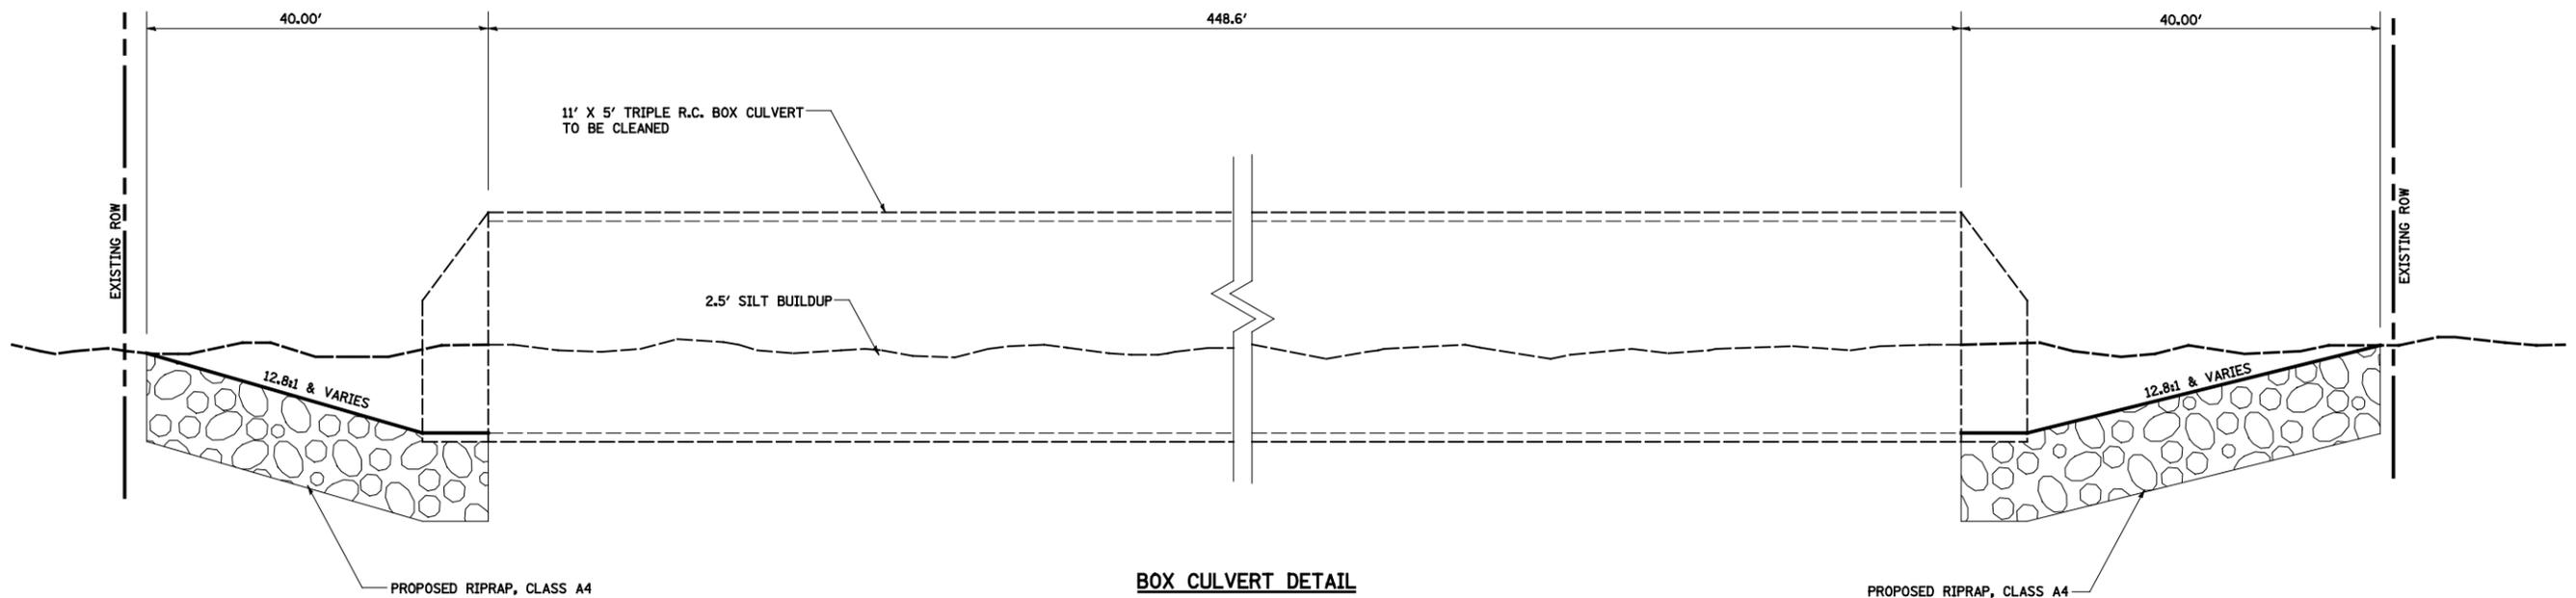

**BOX CULVERT DETAIL**  
SN 060-2027  
STATION 1319+75

FILE NAME =	USER NAME = Paul	DESIGNED - JWS	REVISED -
S:\Projects\410-0022-2H1 255 S\dm\CADD Sheets\DR16A\p-ahh-miscdetail.dgn		DRAWN - LEC	REVISED -
	PLOT SCALE = 40.0000' / IN.	CHECKED - BRM	REVISED -
	PLOT DATE = 7/31/2012	DATE - 7-14-11	REVISED -

**STATE OF ILLINOIS  
DEPARTMENT OF TRANSPORTATION**

**FAI 255 MISCELLANEOUS DETAIL**

SCALE: SHEET NO. 4 OF 6 SHEETS STA. TO STA.

F.A.I. RTE.	SECTION	COUNTY	TOTAL SHEETS	SHEET NO.
255	60-(7,8)RS-2	MADISON	261	193
<b>CONTRACT NO. 76A89</b>				
FED. ROAD DIST. NO. ILLINOIS FED. AID PROJECT				