


- OR AS SHOWN ON CROSS SECTIONS
- SLOPE SHALL NOT EXCEED MAXIMUM SHOULDER ROLLOVER
- SUBBASE THICKNESS VARIES UNDER SHOULDER; SEE STD 482001

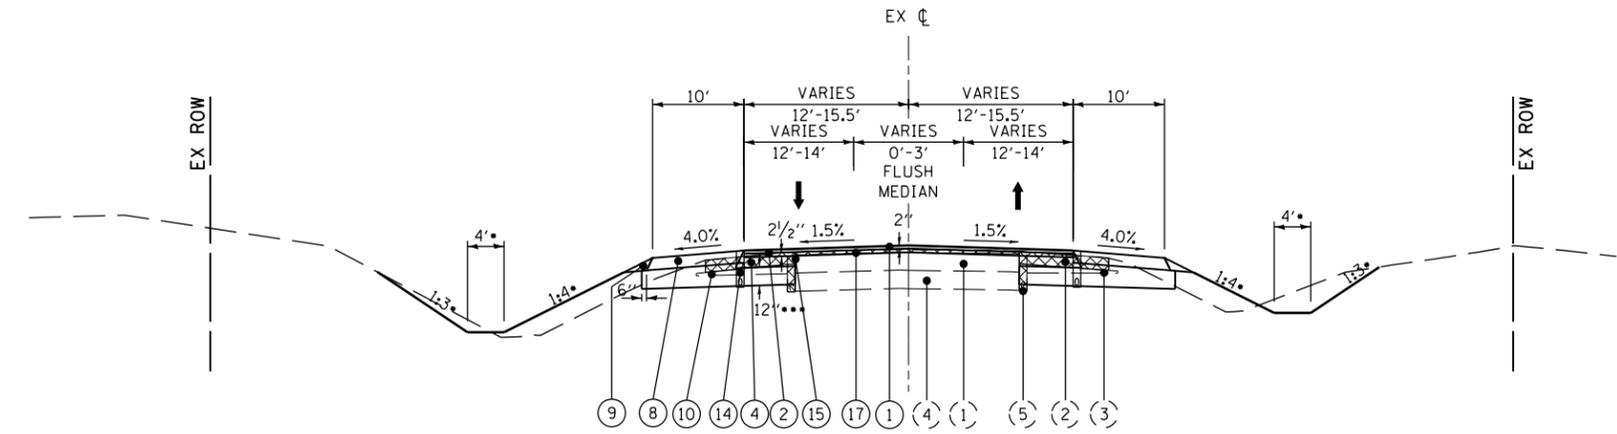


IL RTE 3
STA 1966+46.00 TO STA 1968+04.40

LEGEND

- (1) EXISTING HMA PAVEMENT 13-3/4"
- (2) EXISTING HMA SHOULDERS 8"
- (3) EXISTING SUBBASE GRANULAR MATERIAL
- (4) EXISTING LIME STABILIZED SOIL 12"
- (5) EXISTING PIPE UNDERDRAIN
- (6) EXISTING OIL & CHIP PAVEMENT

- ① PROPOSED POLYMERIZED HMA SURFACE COURSE, MIX "D", N90
- ② PROPOSED POLYMERIZED HMA BINDER COURSE, MIX "D", N90
- ③ PROPOSED HMA BINDER COURSE, IL 19.0 FG, N90
- ④ PROPOSED HMA BASE COURSE, 6 3/4"
- ⑤ PROPOSED HMA BASE COURSE, 8 3/4"
- ⑥ PROPOSED HMA SURFACE COURSE, MIX "C", N50 (3")
- ⑦ PROPOSED HMA SHOULDER 6"
- ⑧ PROPOSED HMA SHOULDER 8"
- ⑨ PROPOSED AGGREGATE WEDGE SHOULDER, TYPE B
- ⑩ PROPOSED SUBBASE GRANULAR MATERIAL, TYPE A
- ⑪ PROPOSED AGGREGATE SURFACE COURSE, TYPE A 8"
- ⑫ BITUMINOUS SURFACE TREATMENT A-3
- ⑬ PROPOSED PCC SIDEWALK 4"
- ⑭ PROPOSED PIPE UNDERDRAINS
- ⑮ PROPOSED STRIP REFLECTIVE CRACK CONTROL
- ⑯ HMA SURFACE REMOVAL, 1"
- ⑰ PROPOSED HMA SURFACE REMOVAL, 2"

XXXX TO BE REMOVED

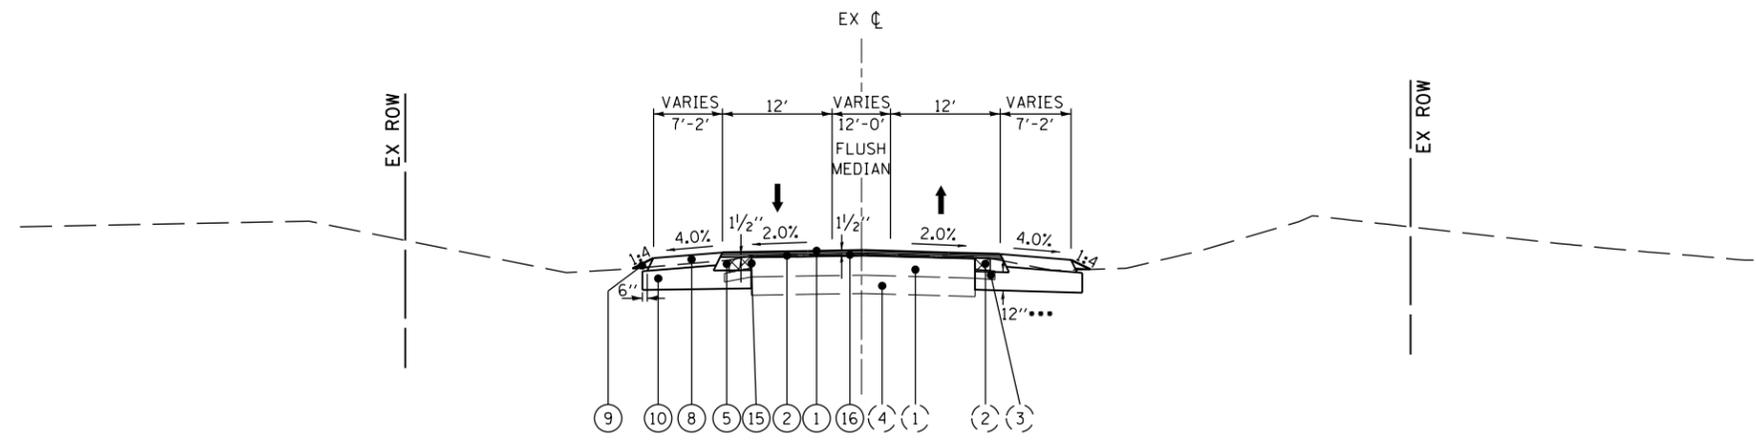

SOUTH MARKET STREET
STA 303+72.35 TO STA 307+16.05

LAST SAVED = 10/3/2012 10:24:41 AM
 PEN TABLE = 102414141
 PLOT DRIVER = pdfplotlayers.pltcf9

FILE NAME = I:\1001100\Phase II - 76F51\Cad\T\Plans\04_0876F51-sht-typical.dgn	USER NAME = jepettibone	DESIGNED -	REVISED -
		DRAWN -	REVISED -
	PLOT SCALE = 20.0000' / in.	CHECKED -	REVISED -
	PLOT DATE = 10/4/2012 5:10:19 PM	DATE -	REVISED -

**STATE OF ILLINOIS
DEPARTMENT OF TRANSPORTATION**



TYPICAL SECTIONS
SOUTH MARKET STREET

SCALE: NONE SHEET NO. 4 OF 7 SHEETS STA. 1966+46.00 TO STA. 2018+96.00

F.A.U. RTE.	SECTION	COUNTY	TOTAL SHEETS	SHEET NO.
9324	68-R-1	MONROE	192	19
				CONTRACT NO. 76F51
ILLINOIS FED. AID PROJECT				