

MAINTENANCE OF TRAFFIC STAGE 1

SEQUENCE OF CONSTRUCTION

1. CONSTRUCT WIDENING ALONG SB IL ROUTE 3 UP TO 1-1/2" FROM FINAL SURFACE.
2. CONSTRUCT TEMPORARY SIGNAL INSTALLATION.
3. CONSTRUCT TEMPORARY RAMP ON S. MARKET ST.
4. CONSTRUCT S. MARKET PRIVATE ENTRANCE.
5. CONSTRUCT FULL DEPTH PAVEMENT OF VANDEBROOK DRIVE.
6. CONSTRUCT SHADED PORTION OF SHARED USE PATH.
7. CONSTRUCT ISLANDS ALONG SB IL 3.

1. TRAFFIC PLACEMENT

MAINTAIN EXISTING TRAFFIC PATTERNS ALONG ALL ROADWAYS

TRAFFIC CONTROL STANDARDS

701326

LEGEND (STAGE 1)

-  WORK THIS STAGE
-  DIRECTION OF TRAFFIC FLOW
-  CONSTRUCTION SIGN

MAINTENANCE OF TRAFFIC PRE-STAGE

SEQUENCE OF CONSTRUCTION


1. PLACE BINDER UNTIL 1-1/2" FROM FINAL SURFACE ALONG EXISTING IL ROUTE 3 FOR SUPERELEVATION CORRECTION

TRAFFIC PLACEMENT

1. MAINTAIN EXISTING TRAFFIC ALONG ALL ROADWAYS

TRAFFIC CONTROL STANDARDS

701306

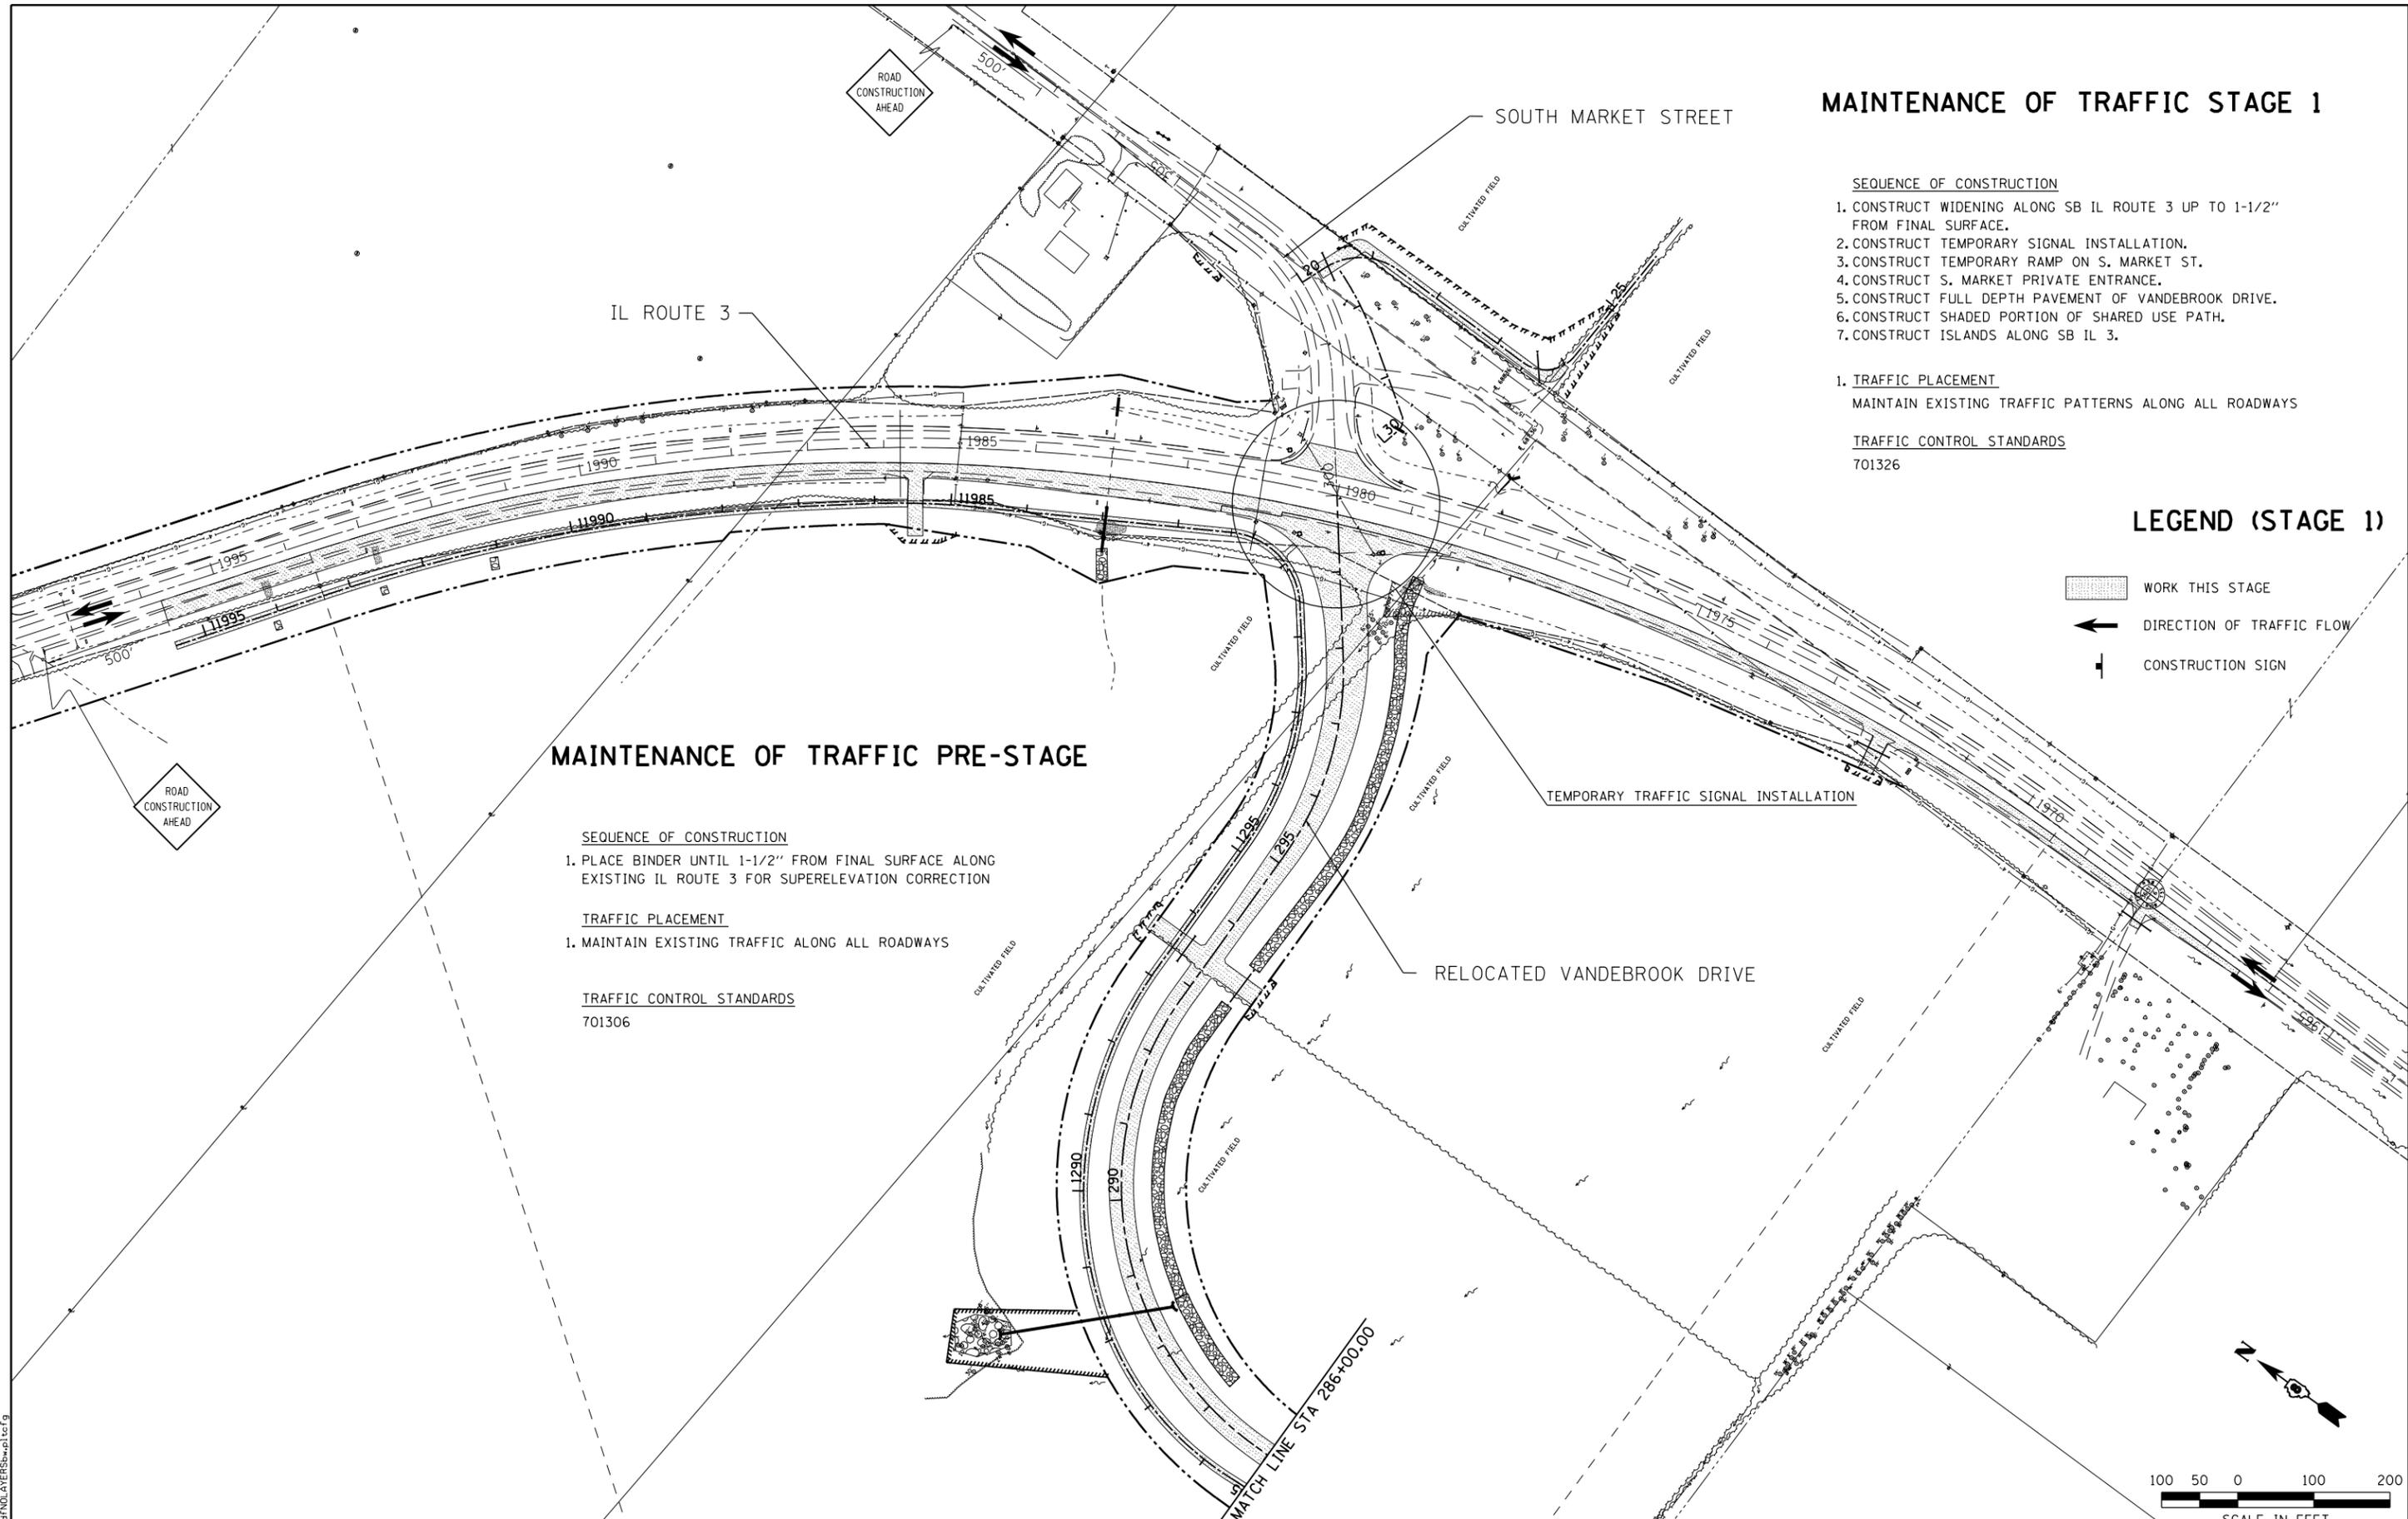

LAST SAVED = 10/3/2012
 PEN TABLE = 10/3/2012
 PLOT DRIVER = pdfplotlayers.pltcf9

FILE NAME =	USER NAME = jepettibone	DESIGNED -	REVISED -
I:\1001100\Phase II - 76FS\Cad\Plans	31_0876FS1-sht-staging-01.dgn	DRAWN -	REVISED -
	PLOT SCALE = 200.0000' / in.	CHECKED -	REVISED -
	PLOT DATE = 10/4/2012 5:10:55 PM	DATE -	REVISED -

STATE OF ILLINOIS
DEPARTMENT OF TRANSPORTATION


HORNER & SHIFRIN, INC.
ENGINEERS

SUGGESTED STAGES OF CONSTRUCTION
AND TRAFFIC CONTROL
 PRE-STAGE AND STAGE 1

SCALE: 1" = 100' SHEET NO. 1 OF 7 SHEETS STA. TO STA.

F.A.U. RTE.	SECTION	COUNTY	TOTAL SHEETS	SHEET NO.
9324	68-R-1	MONROE	192	63
CONTRACT NO. 76F51				
ILLINOIS FED. AID PROJECT				