

# MAINTENANCE OF TRAFFIC STAGE 2

## SEQUENCE OF CONSTRUCTION

1. CONSTRUCT SHADED PORTION OF ROADWAY.  
PLACE TEMPORARY RAMP AT EAST EDGE OF EXISTING EB LANE OF CONSTRUCTION.

## TRAFFIC PLACEMENT


1. EB LANE CLOSURE DURING DAYTIME  
NOTE: CONTRACTOR TO HAVE BOTH LANES OPEN & FUNCTIONING PRIOR TO LEAVING THE SITE EACH EVENING.

## TRAFFIC CONTROL STANDARDS

- 701501
- 701901

## LEGEND

-  WORK THIS STAGE
-  DIRECTION OF TRAFFIC FLOW
-  CONSTRUCTION SIGN
-  FLAGGER WITH TRAFFIC CONTROL SIGN
-  CONE, DRUM, OR BARRICADE
-  BARRICADE OR DRUM WITH FLASHING LIGHT

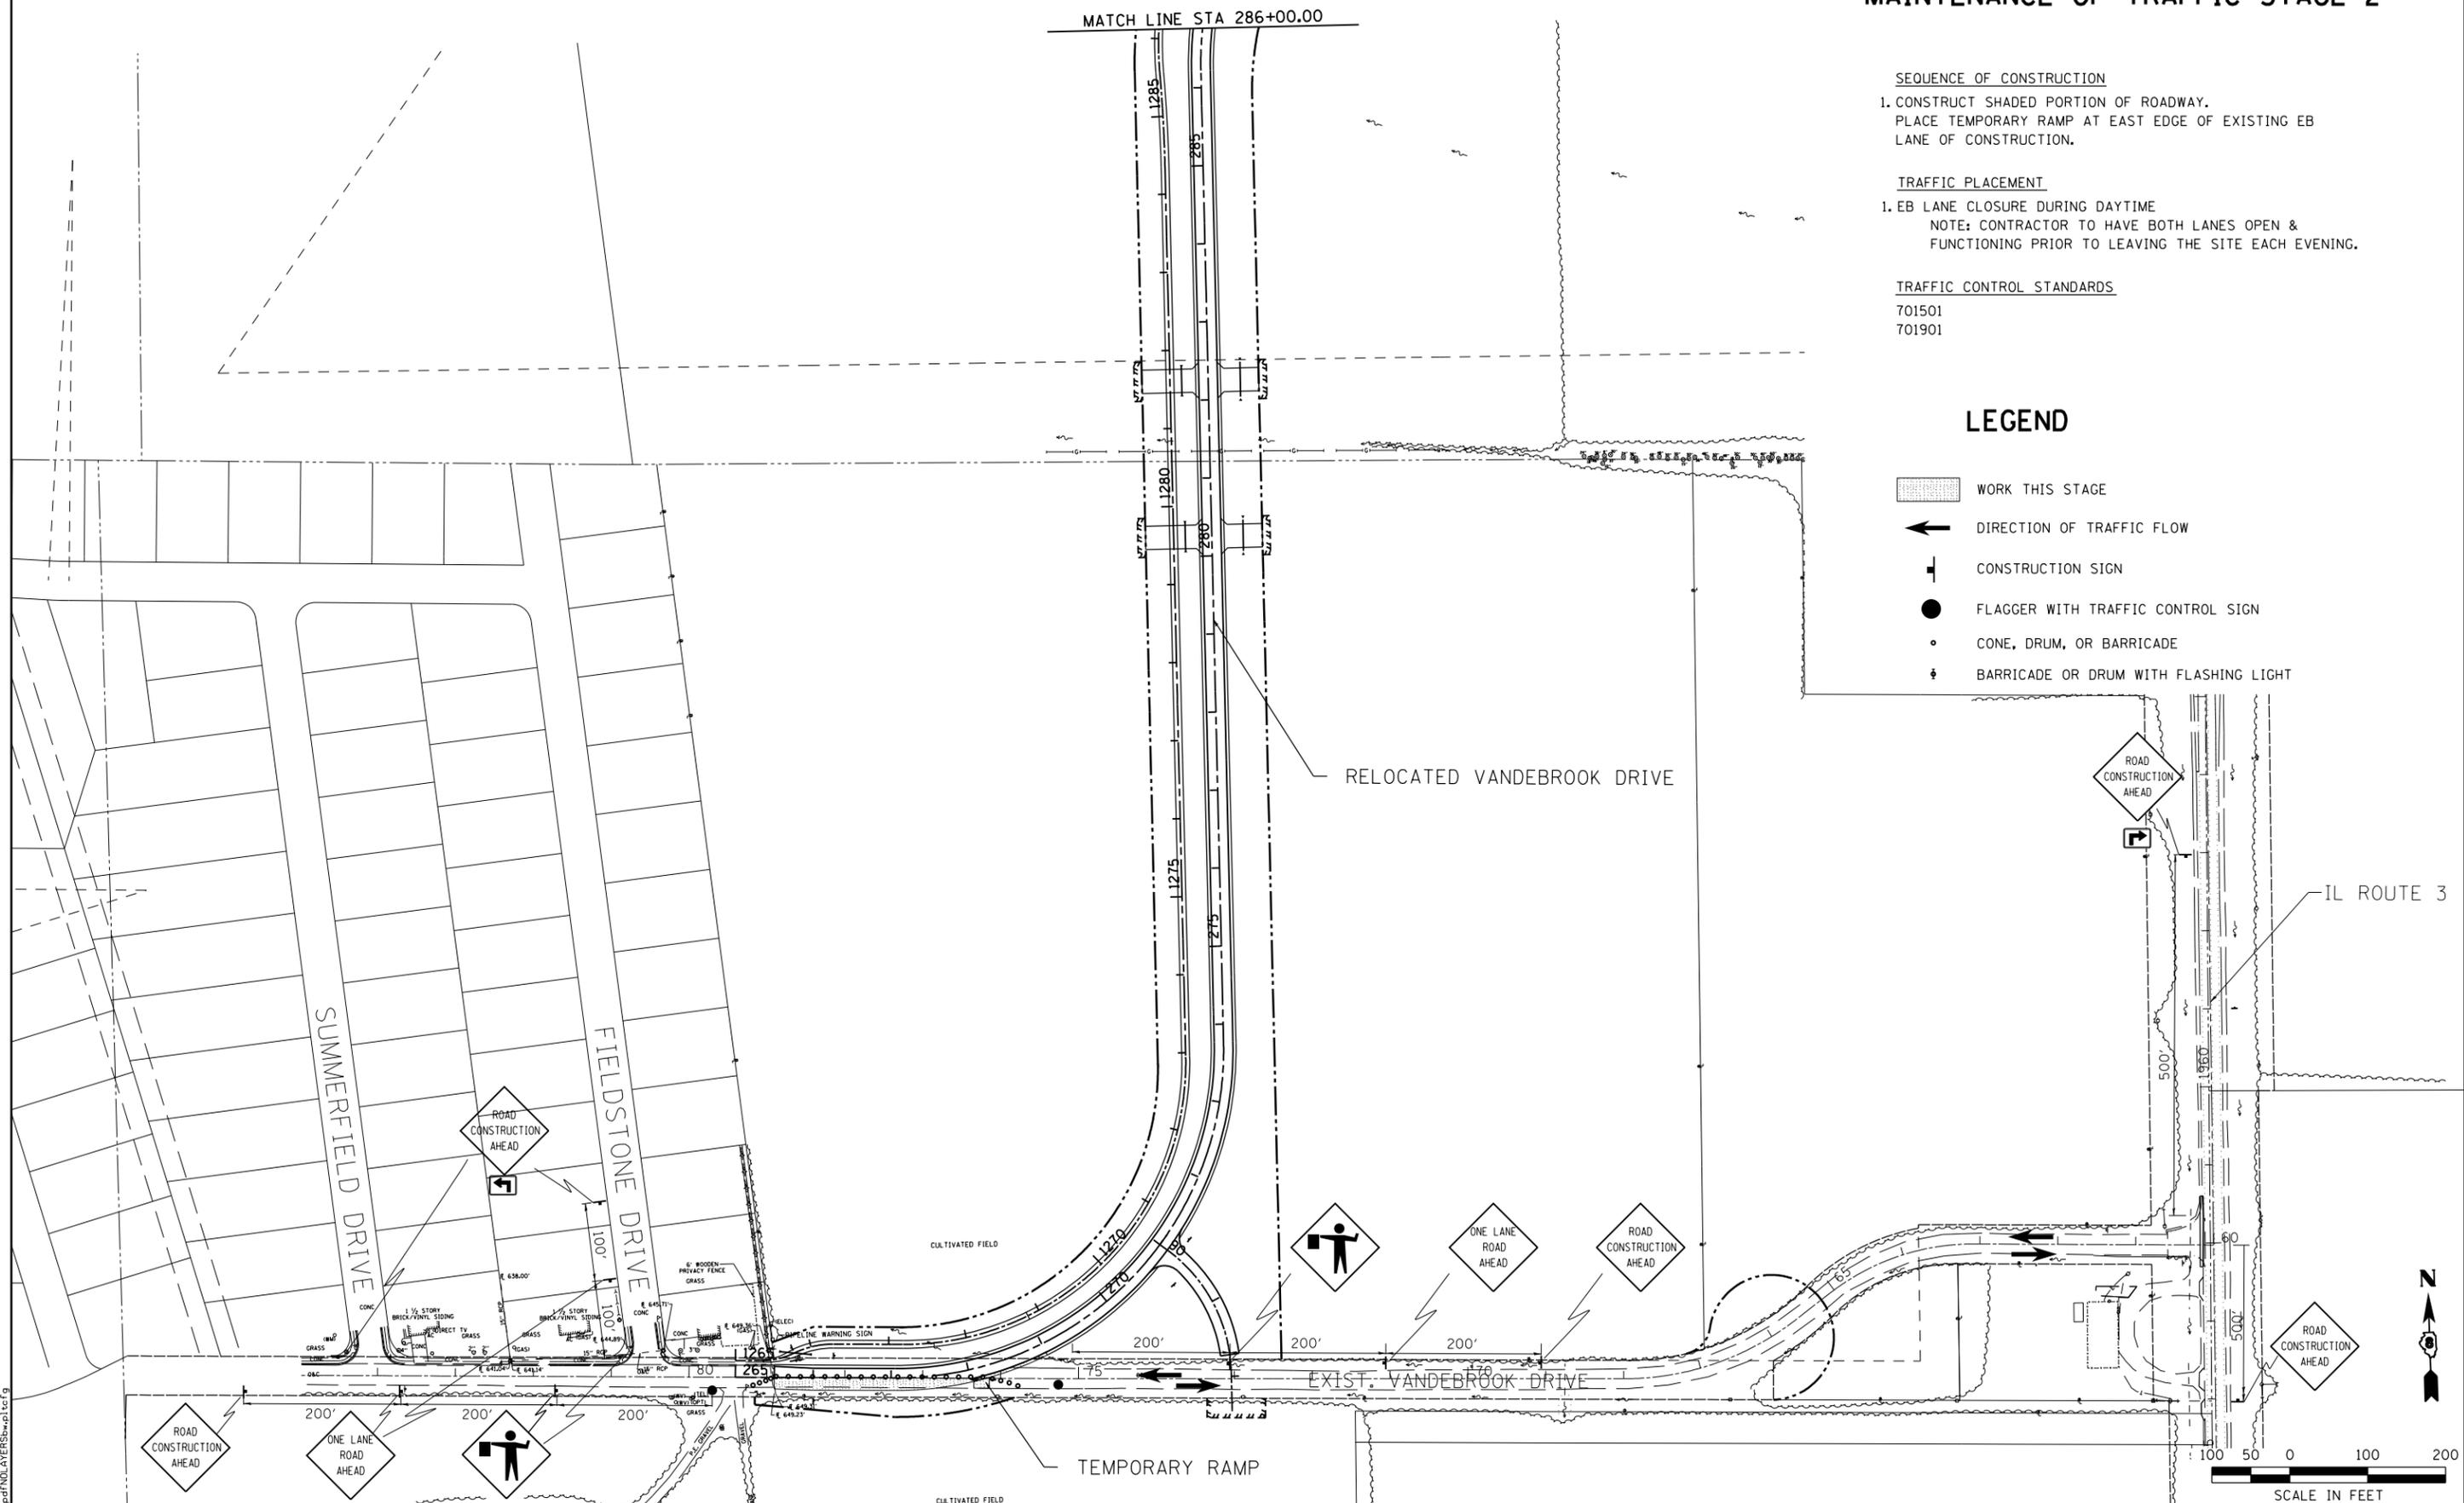

LAST SAVED = 10/3/2012  
 PEN TABLE = 100,244,141  
 PLOT DRIVER = pdfplotlayers.pltcf9

FILE NAME =	USER NAME = jepettibone	DESIGNED -	REVISED -
I:\1001100\Phase II - 76F51\Cad\T\Plans\33_0876F51-sht-staging-03.dgn		DRAWN -	REVISED -
PLOT SCALE = 200.0000' / in.		CHECKED -	REVISED -
PLOT DATE = 10/4/2012 5:10:58 PM		DATE -	REVISED -

**STATE OF ILLINOIS**  
**DEPARTMENT OF TRANSPORTATION**

**HORNER & SHIRIN, INC.**  
**ENGINEERS**

**SUGGESTED STAGES OF CONSTRUCTION AND TRAFFIC CONTROL**  
 STAGE 2

F.A.U. RTE.	SECTION	COUNTY	TOTAL SHEETS	SHEET NO.
9324	68-R-1	MONROE	192	65
CONTRACT NO. 76F51				

SCALE: 1" = 100'    SHEET NO. 3 OF 7 SHEETS    STA. 265+37.54 TO STA. 286+00.00

ILLINOIS FED. AID PROJECT