

MAINTENANCE OF TRAFFIC STAGE 3

SEQUENCE OF CONSTRUCTION

1. PLACE FINAL SURFACE COURSE ON IL ROUTE 3, STOPPING AT STATION 1983+36.51
2. PLACE FINAL SURFACE COURSE ON S. MARKET ST.

TRAFFIC PLACEMENT


1. VANDEBROOK DRIVE.
2. SHIFT TRAFFIC ON IL ROUTE 3 BETWEEN LANES TO APPLY FINAL HMA LIFT.
3. SHIFT TRAFFIC ON S. MARKET ST., ALTERNATING FROM PREVIOUSLY COMPLETED LIFT TO WORK AREA, UNTIL FINAL BINDER LIFT IS PLACED.
4. OPEN

TRAFFIC CONTROL STANDARDS

- 701306 (S. MARKET PAVING)
- 701602
- 701701

LEGEND

-  WORK THIS STAGE
-  DIRECTION OF TRAFFIC FLOW
-  CONSTRUCTION SIGN
-  TYPE III BARRICADE

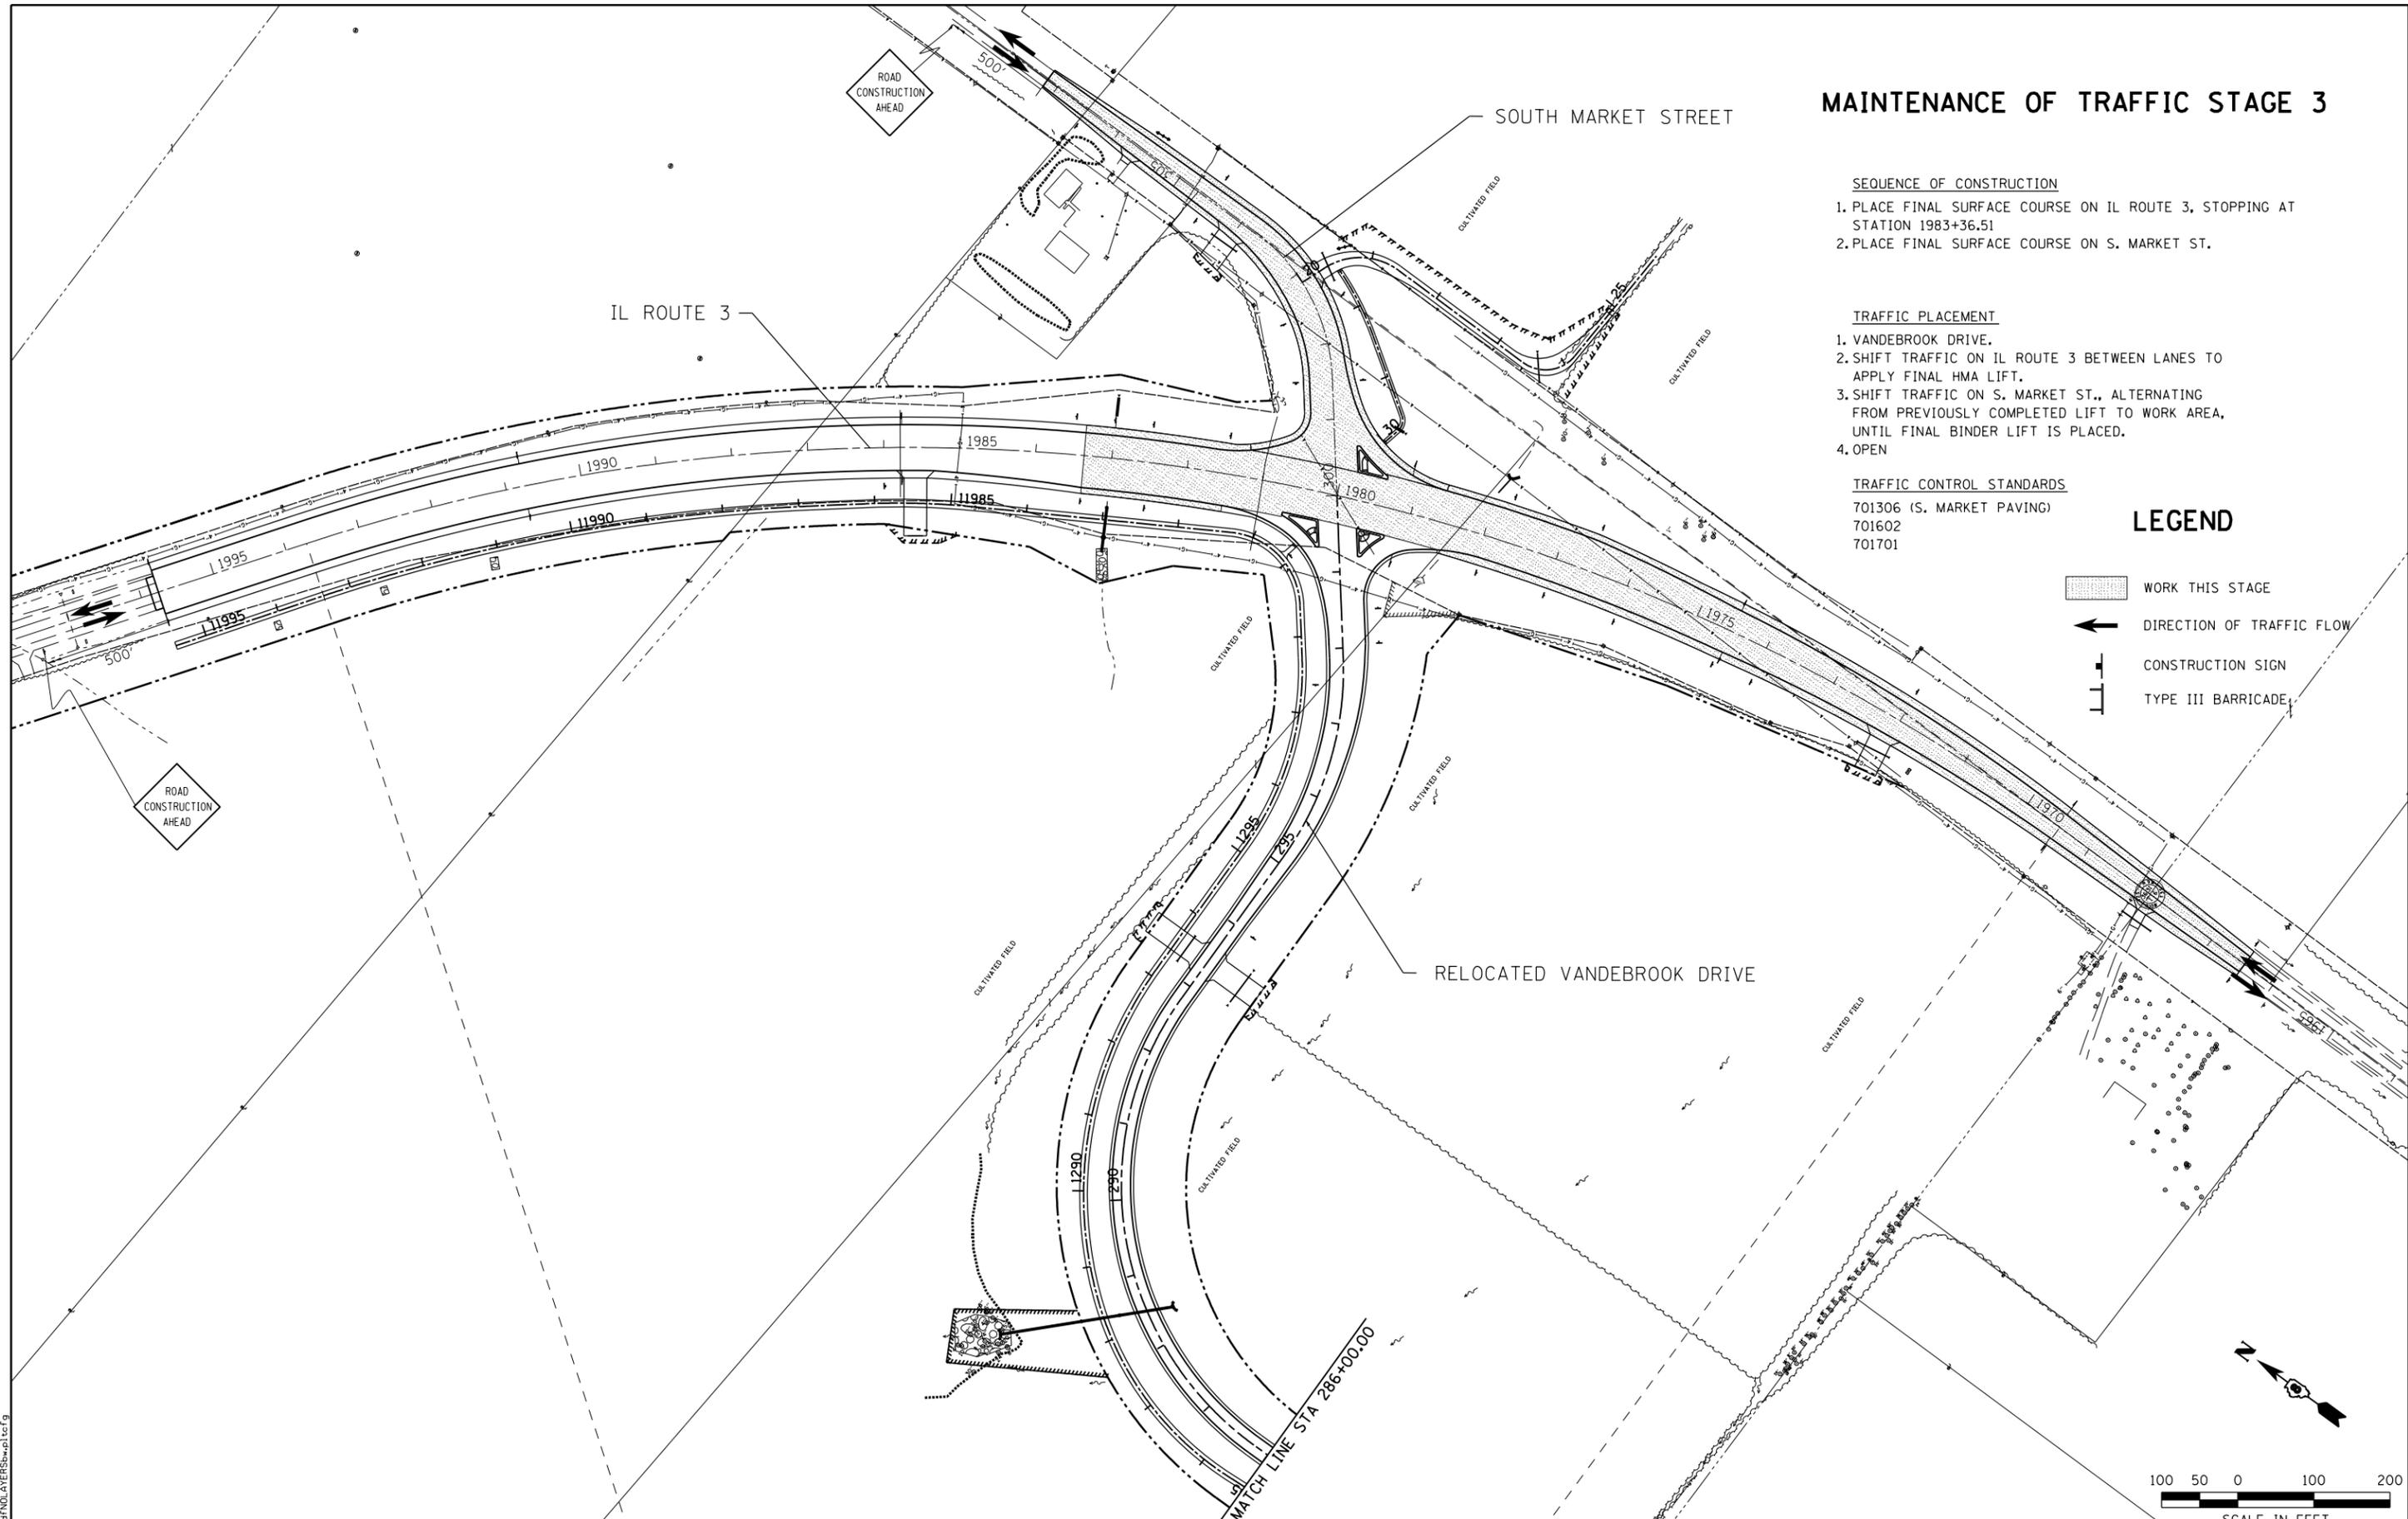

LAST SAVED = 10/3/2012
 PEN TABLE = 10/3/2012
 PLOT DRIVER = pdfplotlayers.plt

FILE NAME =	USER NAME = jepettibone	DESIGNED -	REVISED -
I:\1001100\Phase II - 76FS\Cad\T\Plans\36_0876F51-sht-staging-06.dgn		DRAWN -	REVISED -
PLOT SCALE = 200.0000' / in.		CHECKED -	REVISED -
PLOT DATE = 10/4/2012 5:11:02 PM		DATE -	REVISED -

STATE OF ILLINOIS
DEPARTMENT OF TRANSPORTATION

HORNER & SHIFRIN, INC.
ENGINEERS

SUGGESTED STAGES OF CONSTRUCTION AND TRAFFIC CONTROL
 STAGE 3

F.A.U. RTE.	SECTION	COUNTY	TOTAL SHEETS	SHEET NO.
9324	68-R-1	MONROE	192	68
CONTRACT NO. 76F51				

SCALE: 1" = 100' SHEET NO. 6 OF 7 SHEETS STA. TO STA.

ILLINOIS FED. AID PROJECT