


CROSS SECTION
(Looking upstation)

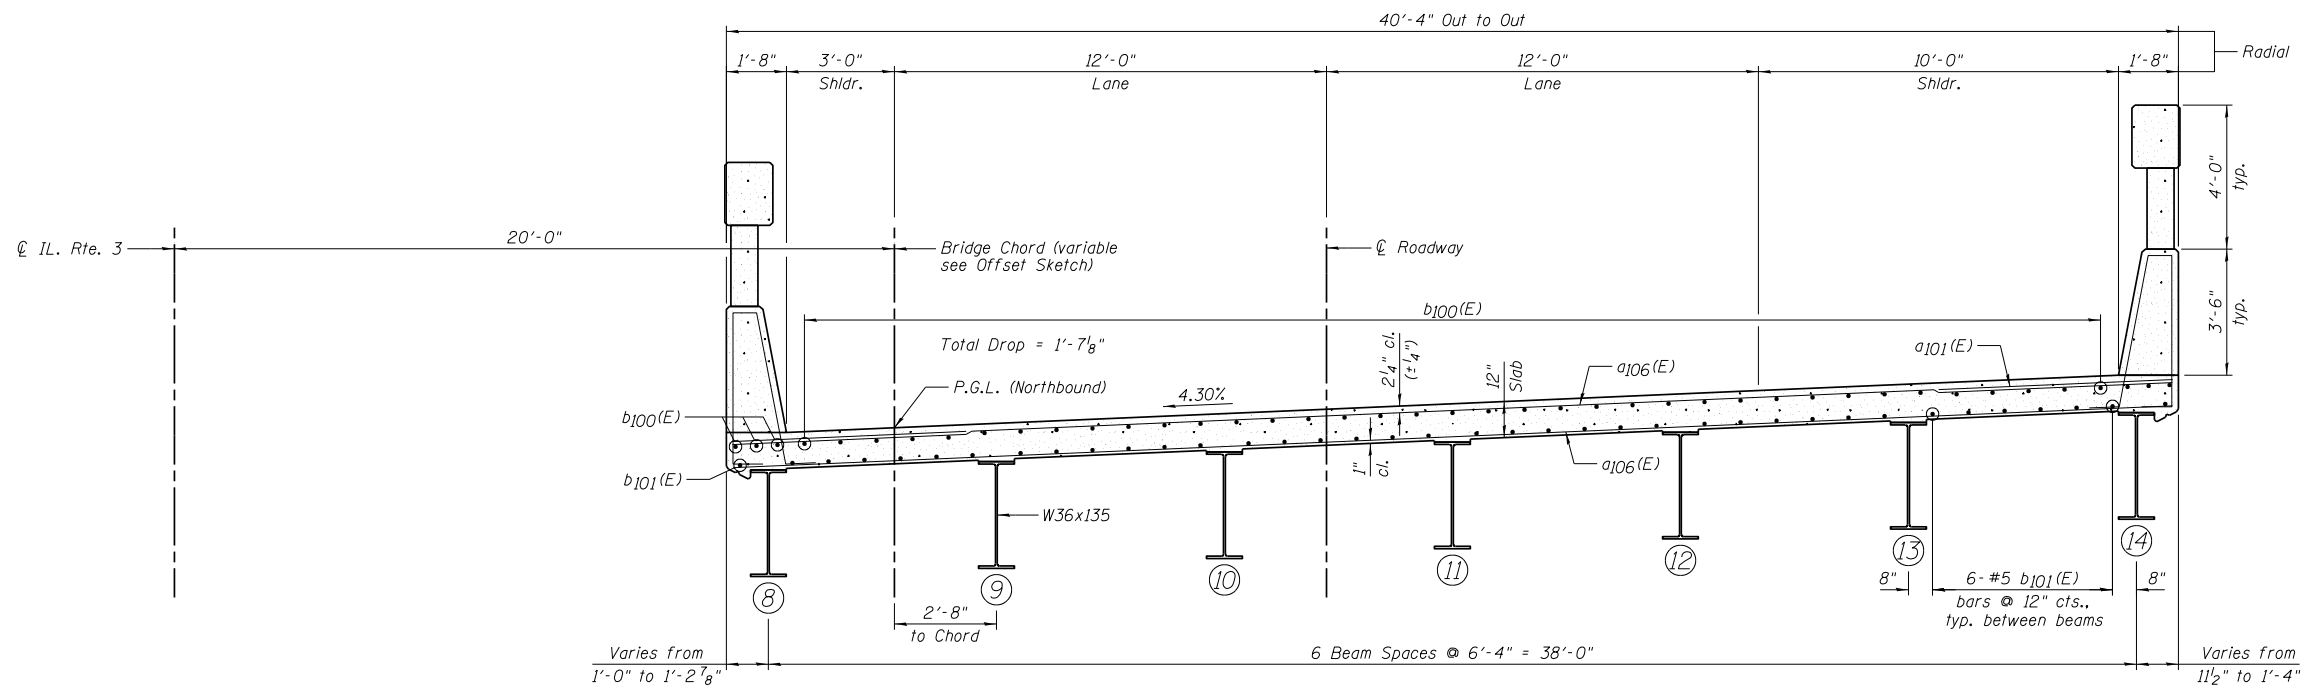

CROSS SECTION
(Looking upstation)

NOTES:

- 1.) See Sheet A9 or A10 for the applicable Bill of Material.
- 2.) See Sheets A12-A15 for Rail Details.
- 3.) Stud Shear Connectors are not shown for clarity.



DESIGNED - TCR/JCZ	REVISED
CHECKED - JML	REVISED
DRAWN - DJM/JWK	REVISED
CHECKED - MSW	REVISED
DATE - 06/26/12	

STATE OF ILLINOIS
DEPARTMENT OF TRANSPORTATION

SUPERSTRUCTURE CROSS SECTIONS
STRUCTURE NO. 082-0385 NB & 082-0386 SB

SHEET NO. A11 OF 48 SHEETS

F.A.P. RTE.	SECTION	COUNTY	TOTAL SHEETS	SHEET NO.
788	520-1-2B	ST. CLAIR	94	42
CONTRACT NO. 76F69			ILLINOIS FED. AID PROJECT	