


PARTIAL PLAN WEST RAIL

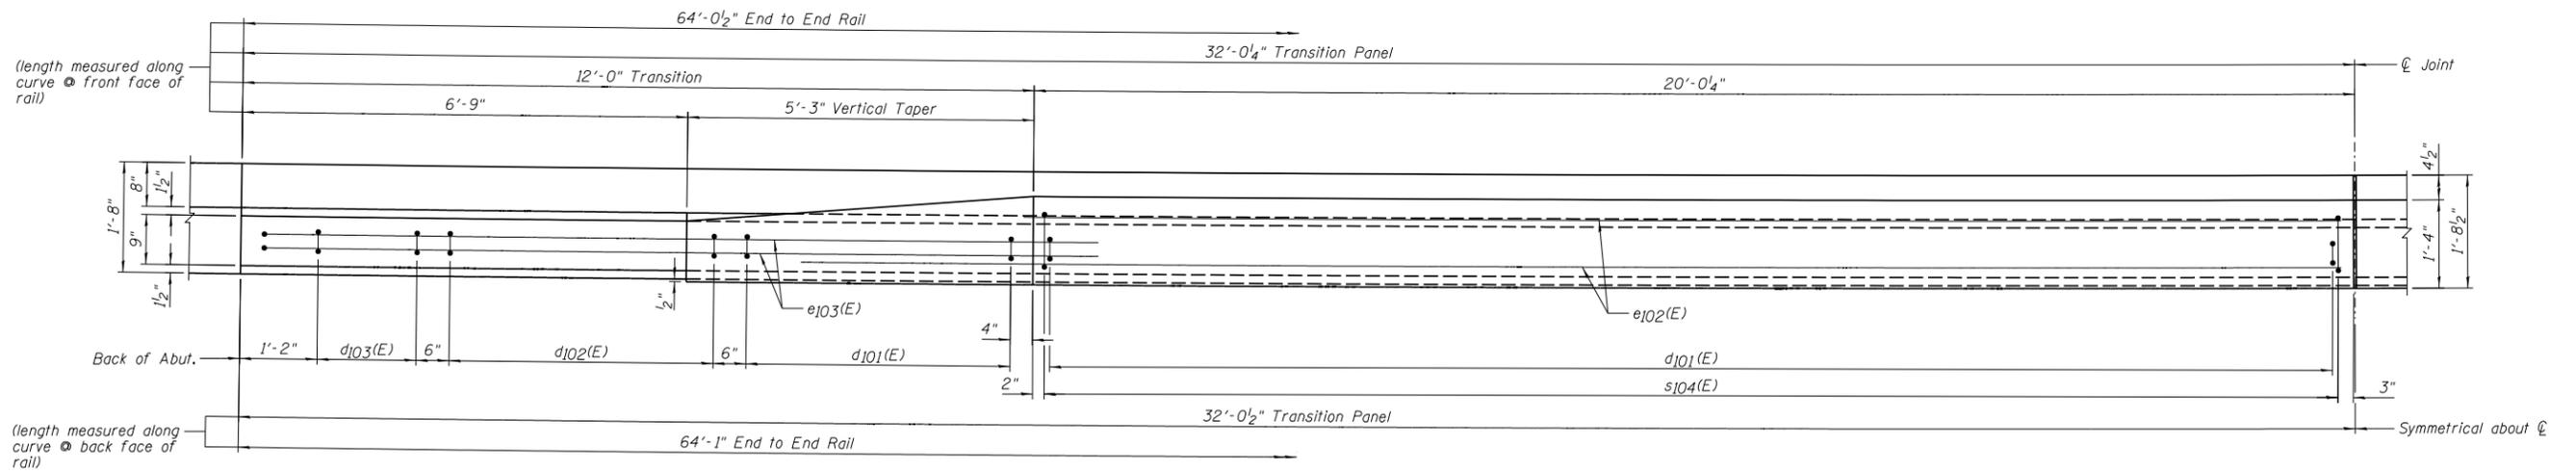

PARTIAL PLAN EAST RAIL



NOTES:

- 1.) See Sheet A14 for Elevations and Sheet A15 for Sections.
- 2.) See Sheet A9 for Superstructure Details and Bill of Material.



DESIGNED - TCR/JCZ	REVISED
CHECKED - JML	REVISED
DRAWN - DJM/JWK	REVISED
CHECKED - MSW	REVISED
DATE - 06/26/12	

**STATE OF ILLINOIS
DEPARTMENT OF TRANSPORTATION**

**RAIL DETAILS, SOUTHBOUND ROADWAY
STRUCTURE NO. 082-0385 NB & 082-0386 SB**

SHEET NO. A12 OF 48 SHEETS

F.A.P. RTE.	SECTION	COUNTY	TOTAL SHEETS	SHEET NO.
788	520-1-2B	ST. CLAIR	94	43
CONTRACT NO. 76F69				

ILLINOIS FED. AID PROJECT