
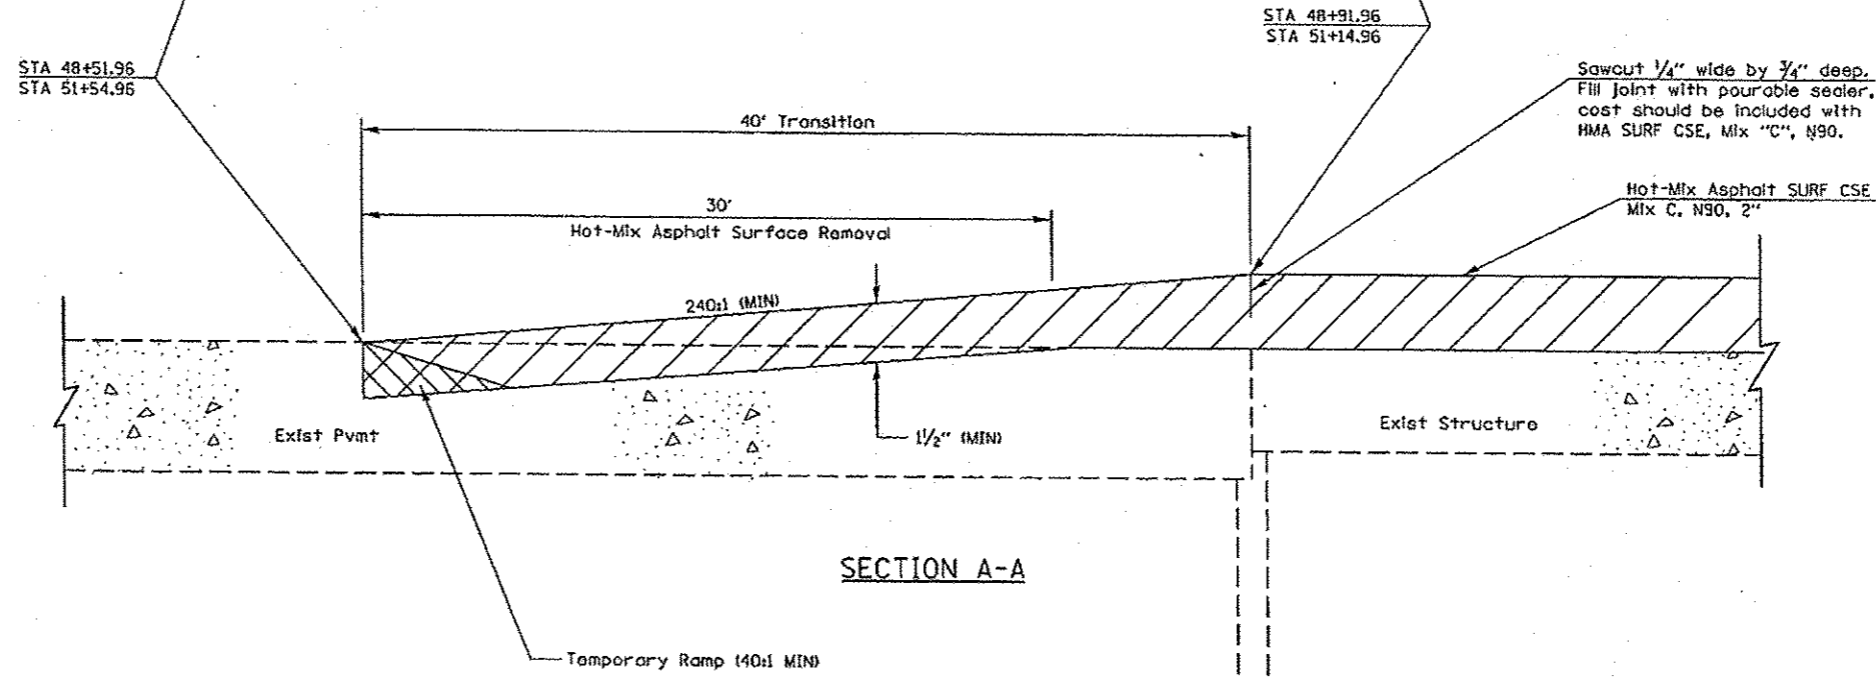


BUTT JOINT

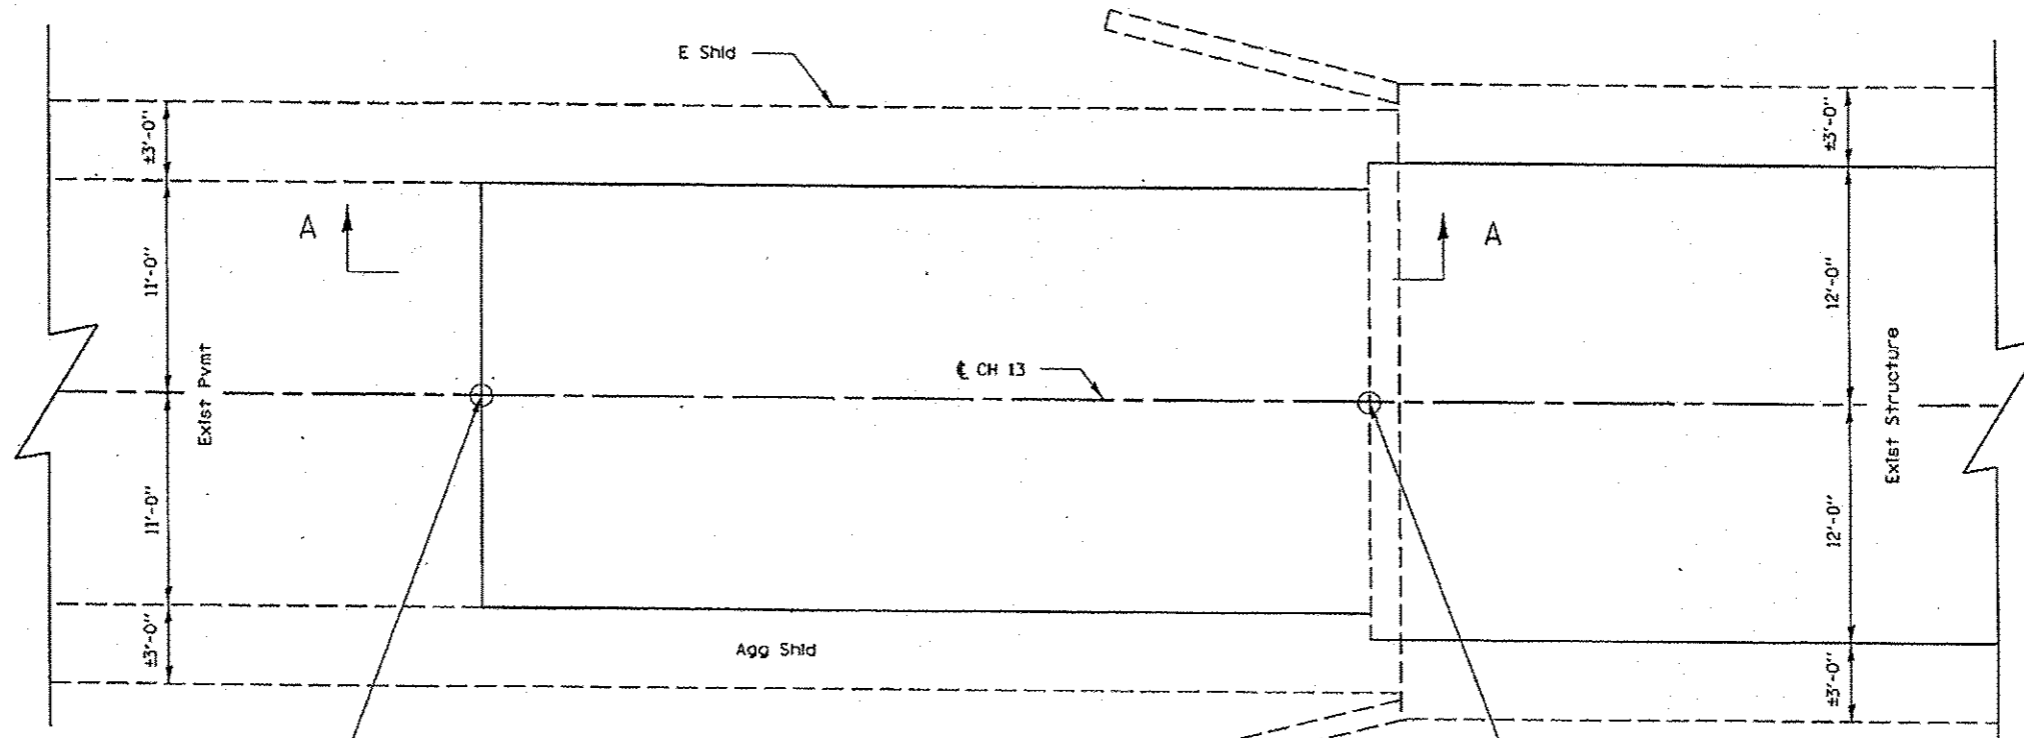

Sawcut 1/4" wide by 3/4" deep. Fill joint with pourable sealer, cost should be included with HMA SURF CSE, Mix "C", N90.

Hot-Mix Asphalt SURF CSE Mix C, N90, 2"

REVISIONS

DRAWN	10-17-90
REVISED	01-11-07
REVISED	3-25-08
REVISED	

STD. 9-86

** 09 CW BRIDGE REPAIR 2013-1

FILE NAME =	USER NAME = walkerr	DESIGNED - RAN	REVISED -
...	...	DRAWN - RAN	REVISED -
...	...	CHECKED - TWH	REVISED -
...	...	DATE -	REVISED -

STATE OF ILLINOIS
DEPARTMENT OF TRANSPORTATION

BUTT JOINT DETAILS
SN 041-0054

SCALE: SHEET OF SHEETS STA. TO STA.

F.A.S. RTE.	SECTION	COUNTY	TOTAL SHEETS	SHEET NO.
825	**	JEFFERSON	6	5
CONTRACT NO. 78307				
ILLINOIS FED. AID PROJECT				