



RIGHT OF WAY (VARIES 80-90')

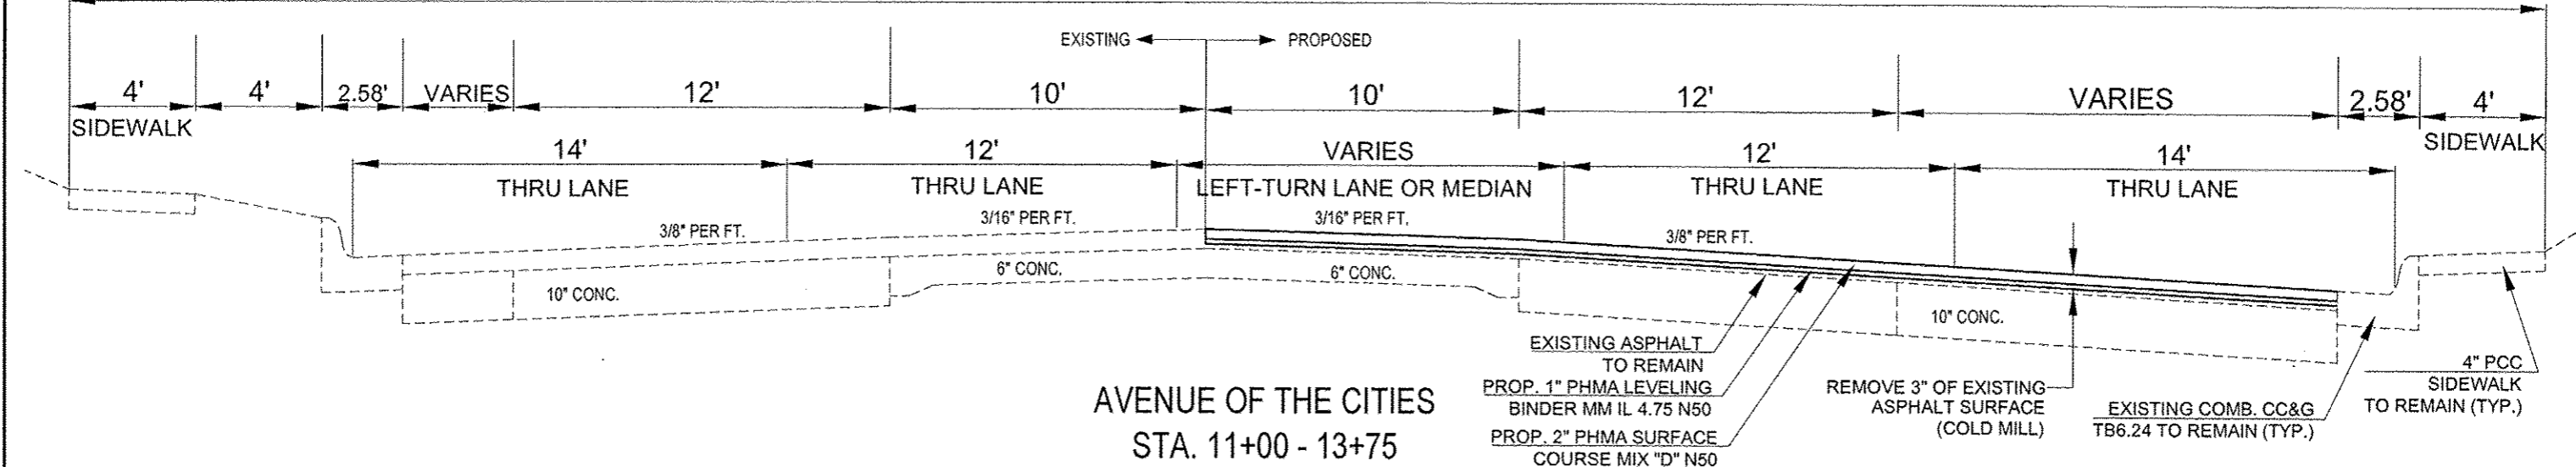


AVENUE OF THE CITIES  
STA. 11+00 - 13+75

RIGHT OF WAY (80')

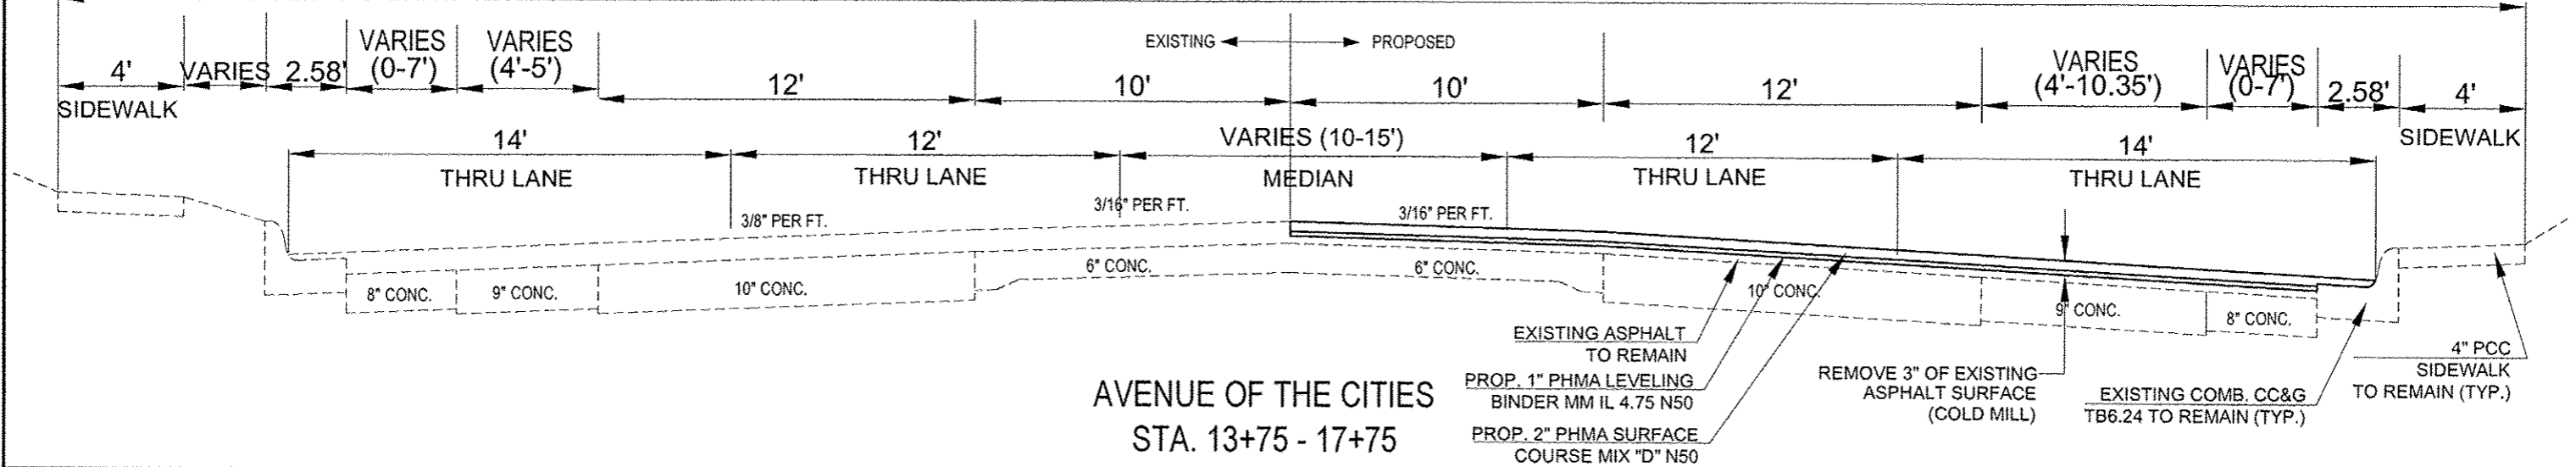

AVENUE OF THE CITIES  
STA. 13+75 - 17+75

RIGHT OF WAY (80')

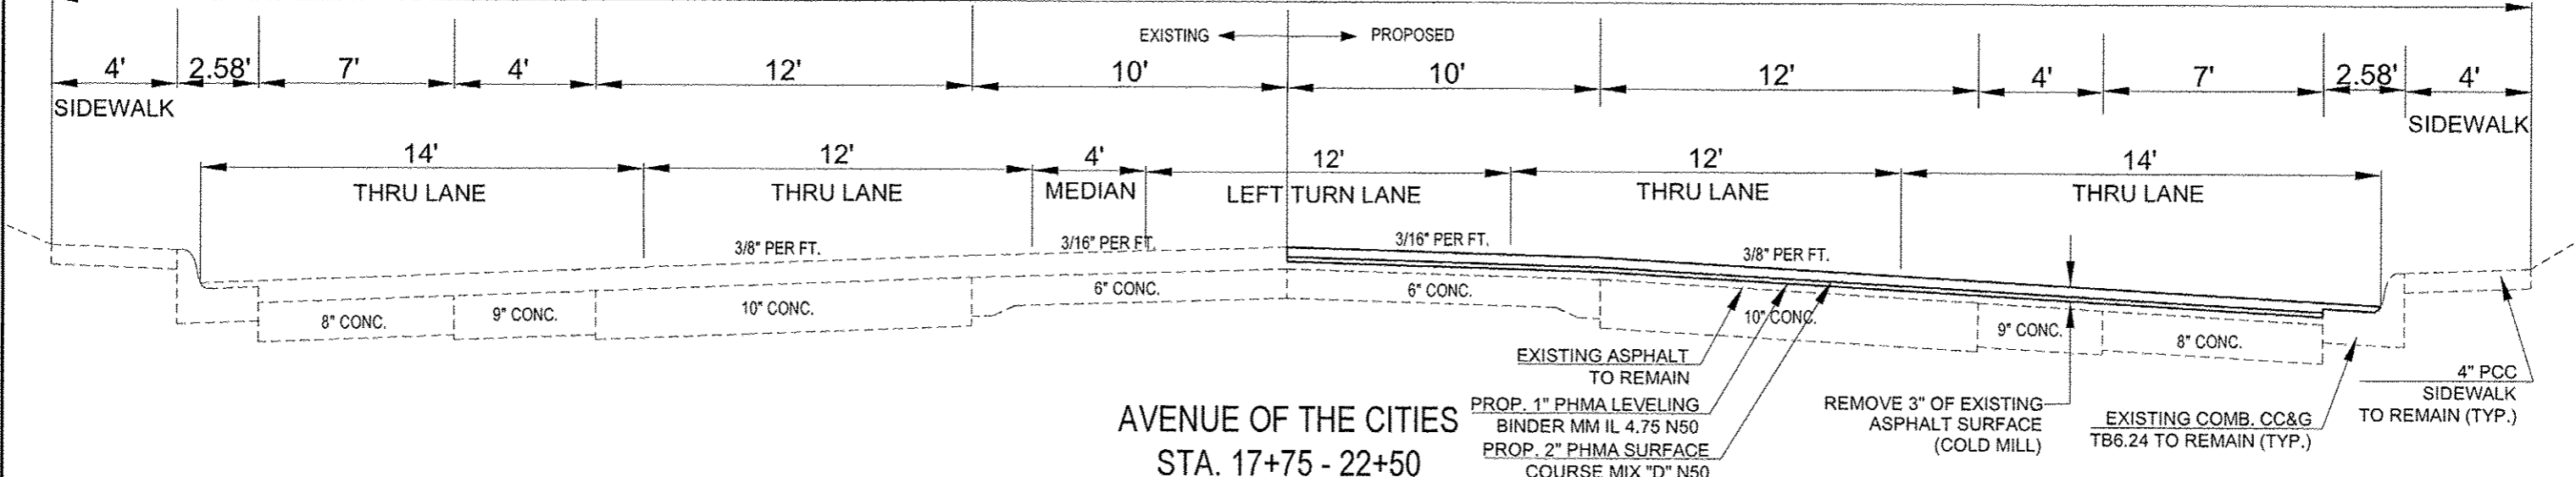

AVENUE OF THE CITIES  
STA. 17+75 - 22+50

**CITY OF MOLINE**  
DEPARTMENT OF PUBLIC WORKS - ENGINEERING DIVISION  
3635 4TH AVENUE, MOLINE, IL 61265  
(309) 524-2350  
CITY ENGINEER - SCOTT HINTON, P.E.

**AVE. OF THE CITIES RESURFACING**  
41ST TO 43RD STREET & 41ST ST. 24TH AVE. TO 22ND AVE.  
SEC. 12-00253-00-RS

Date	09-07-12	Revision	LCK
------	----------	----------	-----

Date	07-02-12	Sheet	6
Scale	N.T.S.	of	16
Design Engineer	LCK	Contract	85567