


SECTION 29, T. 14 N., R. 11 W., 2nd P.M.

ROUTE	SECTION	COUNTY	TOTAL SHEETS	SHEET NO.
FAS 684 (CH 2)	10-00'03-02-RS	EDGAR	41	12
EDGAR COUNTY, ILLINOIS		FED. AID PROJECT		

CONTRACT NO. 91471

SECTION 28, T. 14 N., R. 11 W., 2nd P.M.

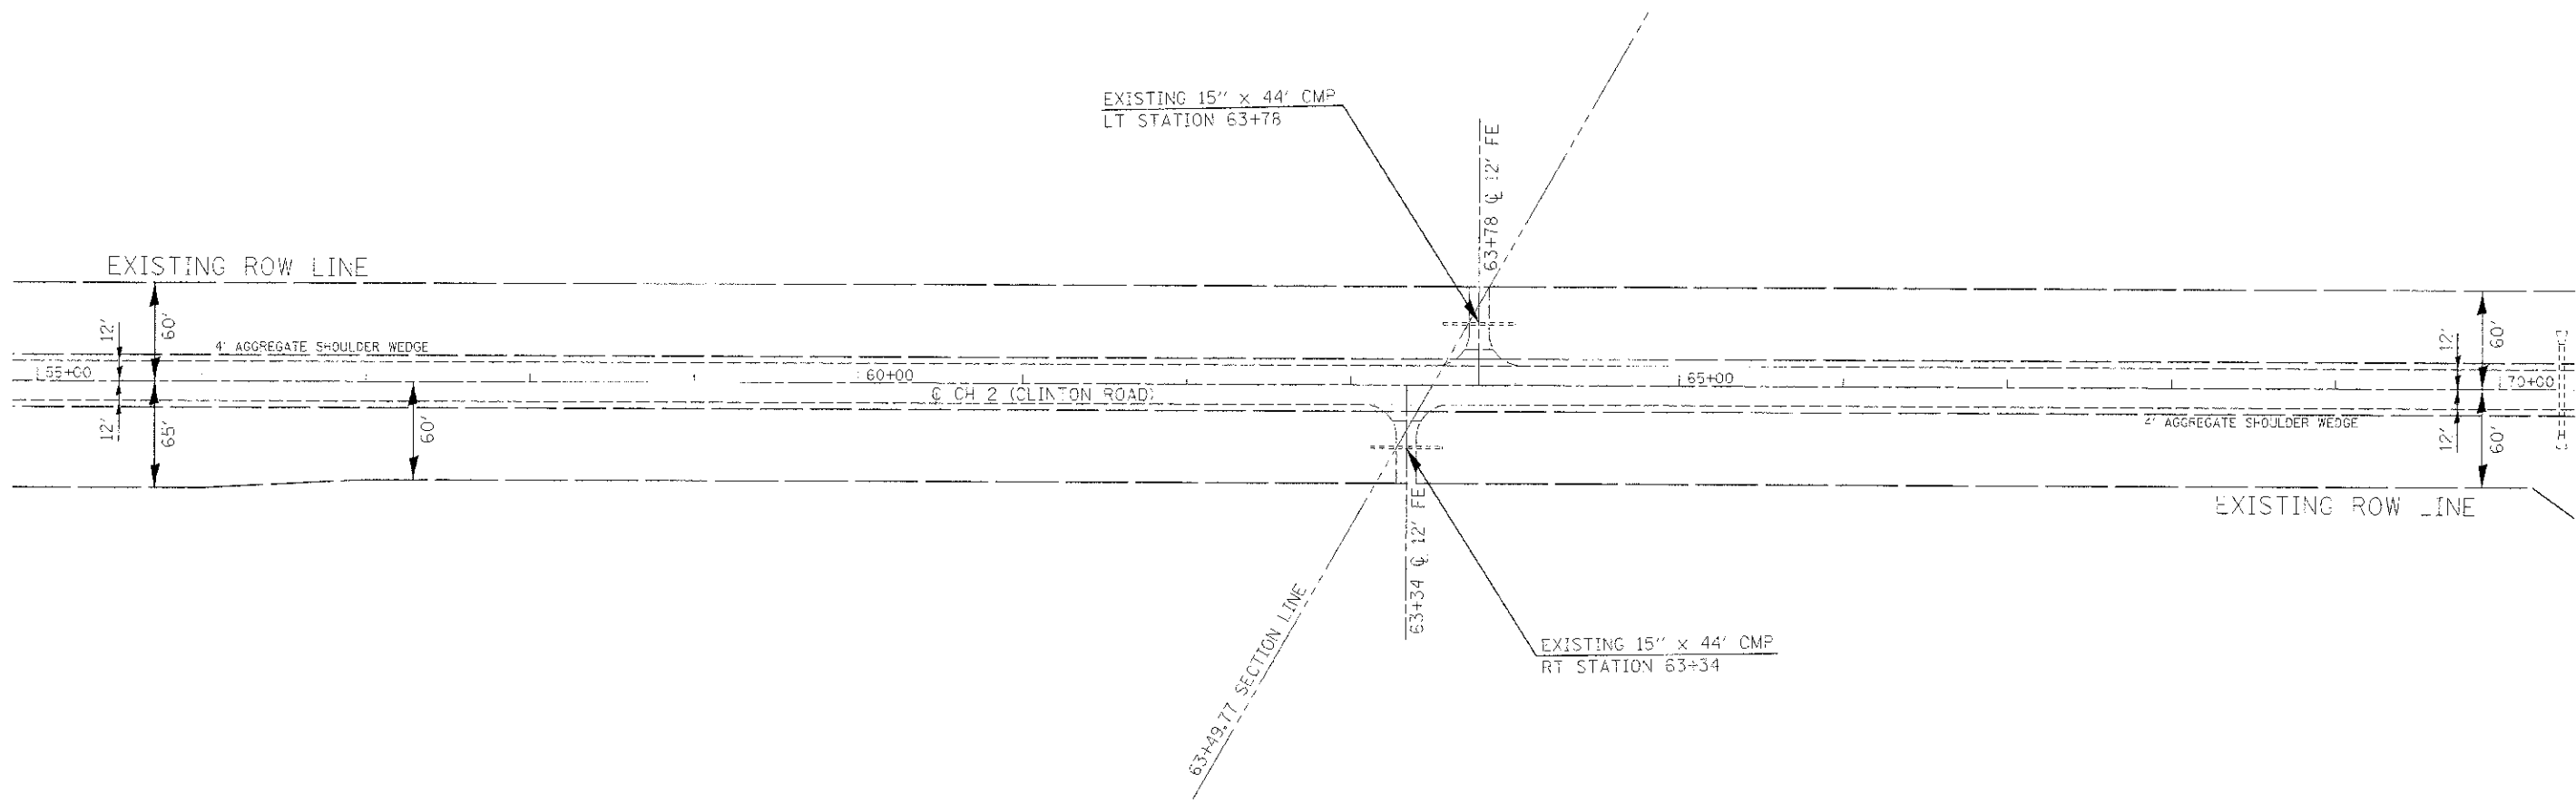

SECTION 29, T. 14 N., R. 11 W., 2nd P.M.

SCALE: 1"=50'



**EDGAR COUNTY
HIGHWAY DEPARTMENT**

SECTION 28, T. 14 N., R. 11 W., 2nd P.M.