

SECTION 28, T. 14 N., R. 11 W., 2nd P.M.


SECTION 22, T. 14 N., R. 11 W., 2nd P.M.

ROUTE	SECTION	COUNTY	TOTAL SHEETS	SHEET NO.
745 684 (CH 2)	10-00103-02-R5	EDGAR	4	16
EDGAR COUNTY, ILLINOIS		FED. AID PROJECT		


CONTRACT NO. 91471

EXIST. CURVE CURVE3  
 PI STA. = 124+67.92  
 $\Delta = 40^\circ 46' 00''$  (11)  
 $D = 4^\circ 00' 00''$   
 $R = 1,432.40'$   
 $T = 532.23'$   
 $L = 1,019.17'$   
 $E = 95.68'$   
 $SE = 0.08$  FT/FT  
 P.C. STA. = 119+35.69  
 P.T. STA. = 129+54.86

SUPPLY ELEVATION ATTAINED:  
 STATION 117+75.69 TO STATION 120+15.69  
 STATION 128+79.86 TO STATION 131+19.86

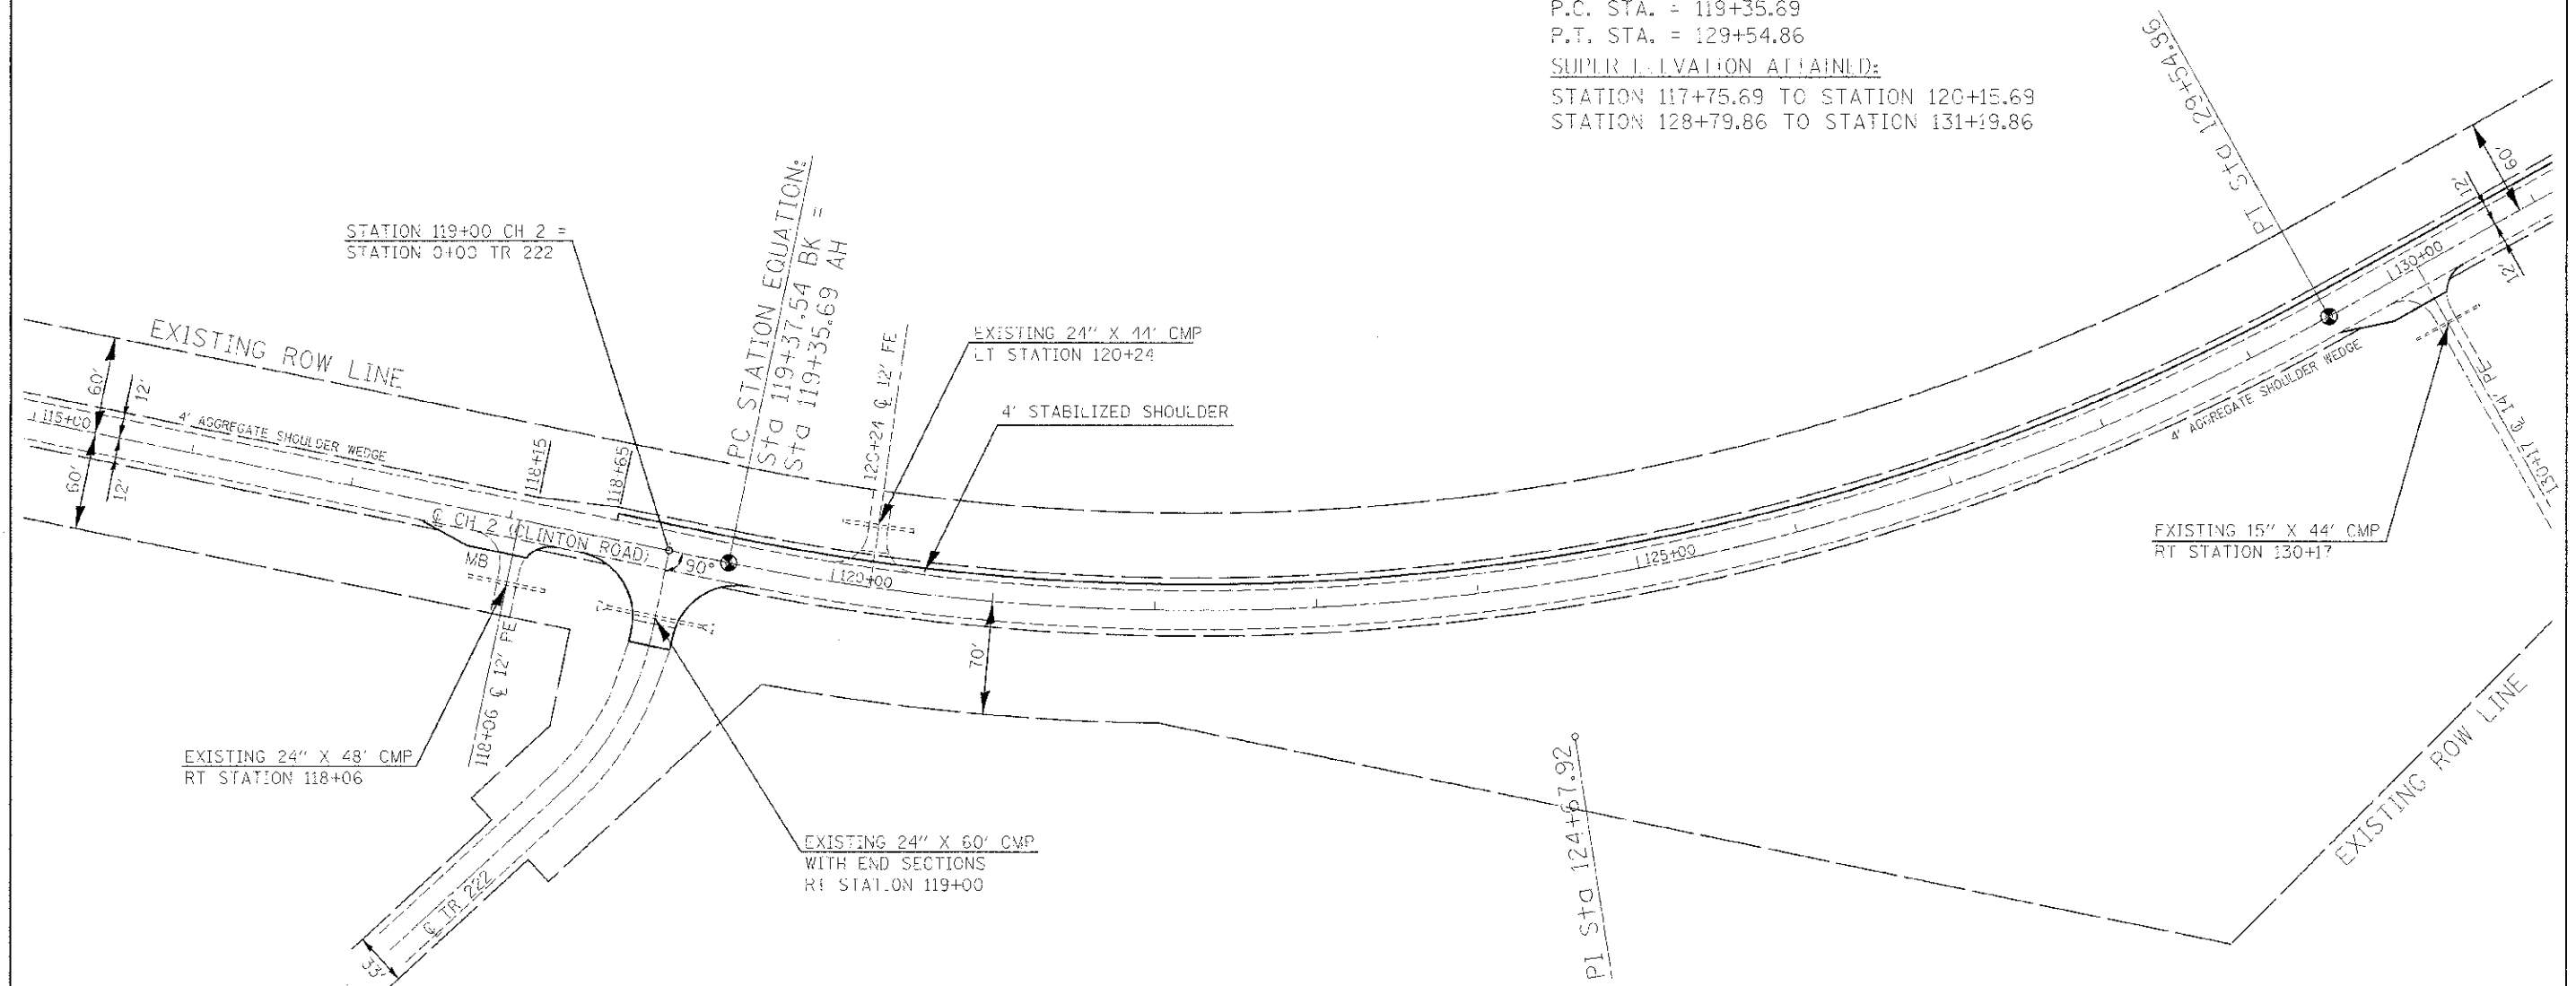

SCALE: 1"=50'

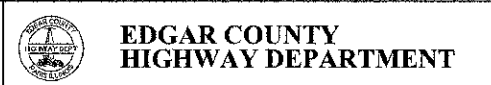

SECTION 22, T. 14 N., R. 11 W., 2nd P.M.