


SECTION 22, T. 14 N., R. 11 W., 2nd P.M.

ROUTE	SECTION	COUNTY	TOTAL SHEETS	SHEET NO.
FAS 684 (CH 2)	10-09103-02-RS	EDGAR	41	18
EDGAR COUNTY, ILLINOIS		FED. AID PROJECT		


CONTRACT NO. 91471

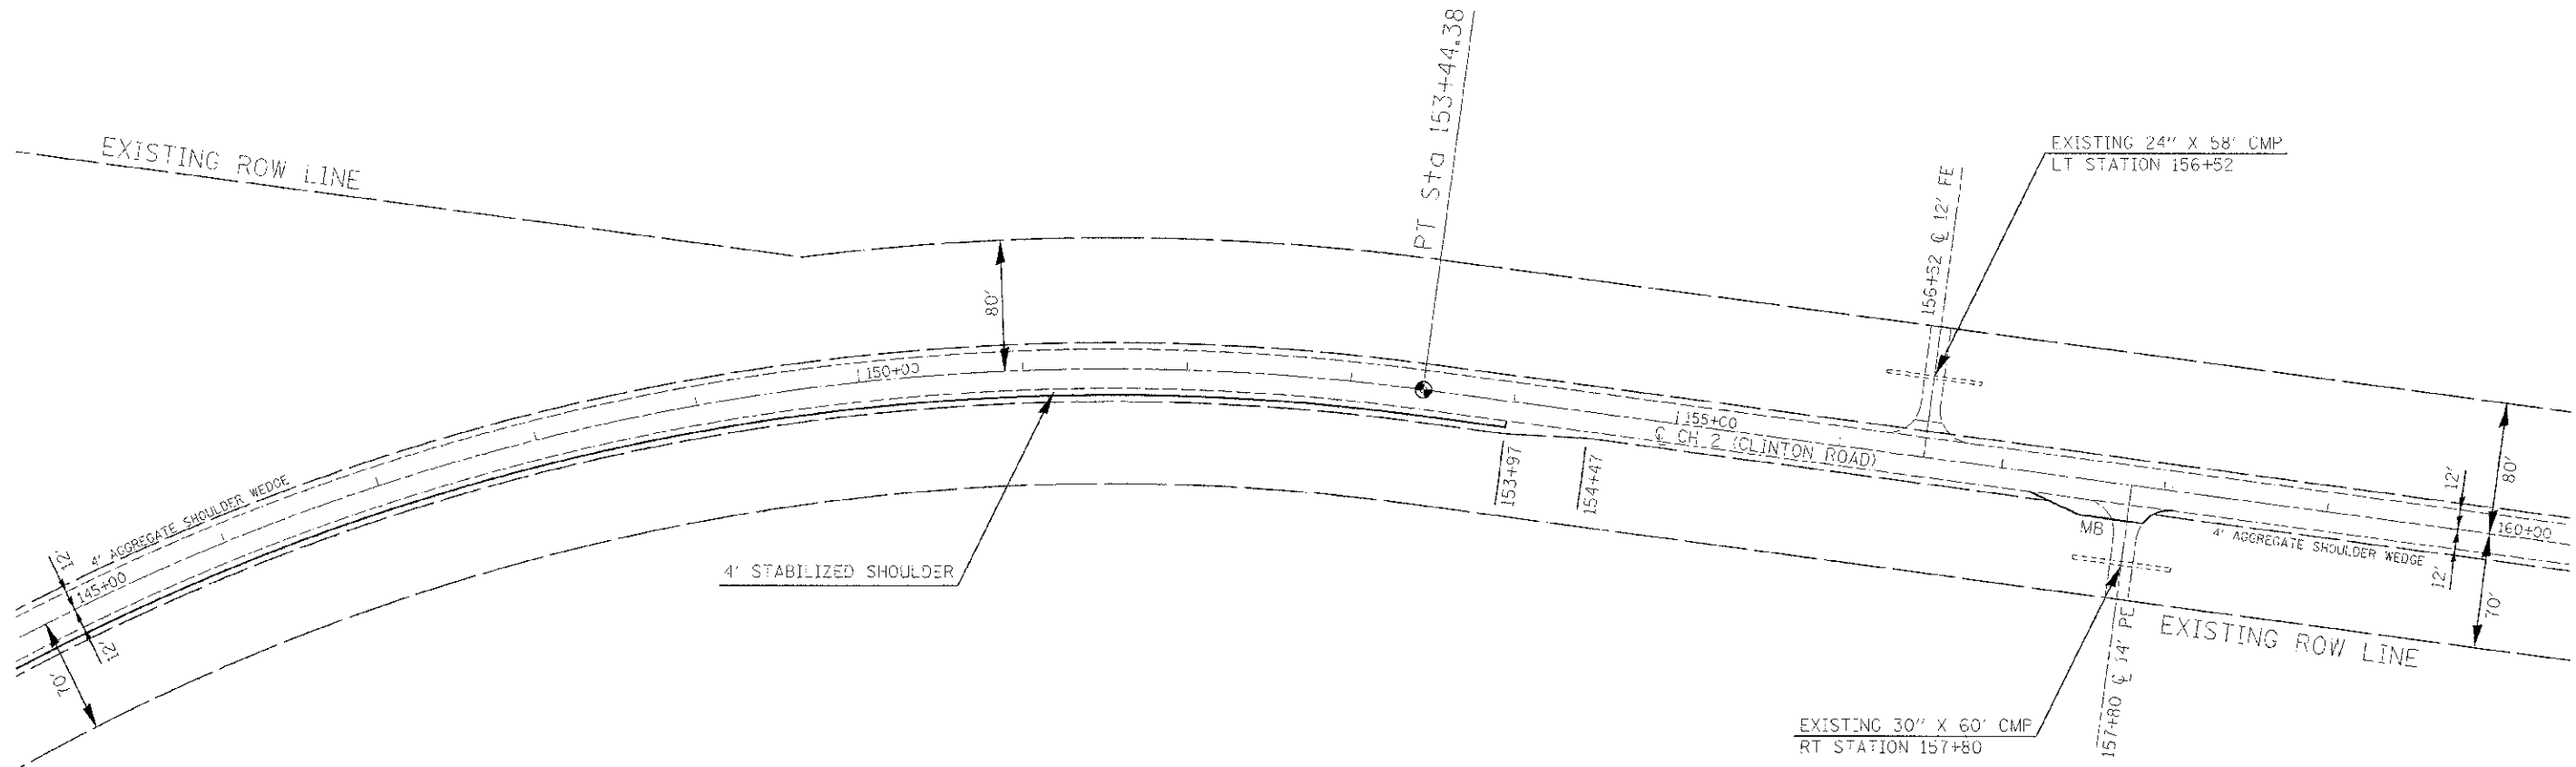

EXIST. CURVE CURVE4  
 PI STA. = 145+59.88  
 $\Delta = 76^\circ 45' 23''$  (RT)  
 $D = 4^\circ 00' 00''$   
 $R = 1,432.40'$   
 $T = 1,134.42'$   
 $L = 1,918.92'$   
 $E = 394.80'$   
 $SE = 0.08$  FT/FT  
 P.C. STA. = 134+25.46  
 P.T. STA. = 153+44.38  
SUPER ELEVATION ATTAINED:  
 STATION 132+65.46 TO STATION 135+05.46  
 STATION 152+64.37 TO STATION 155+04.37

EXIST. CURVE CURVE4  
 PI STA. = 145+59.88  
 $\Delta = 76^\circ 45' 23''$  (RT)  
 $D = 4^\circ 00' 00''$   
 $R = 1,432.40'$   
 $T = 1,134.42'$   
 $L = 1,918.92'$   
 $E = 394.80'$   
 $\theta = \text{-----}$   
 $T.R. = \text{-----}$   
 $S.E. RUN = \text{-----}$   
 P.C. STA. = 134+25.46  
 P.T. STA. = 153+44.38

SCALE: 1"=50'

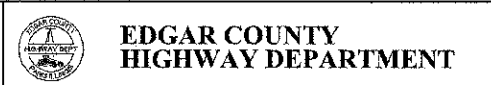

SECTION 22, T. 14 N., R. 11 W., 2nd P.M.