


SECTION 23, T. 14 N., R. 11 W., 2nd P.M.

ROUTE	SECTION	COUNTY	TOTAL SHEETS	SHEET NO.
FAS 684 (CH 2)	10-00:03-02-R5	EDGAR	41	21
EDGAR COUNTY, ILLINOIS		FED. AID PROJECT		

CONTRACT NO. 91471



EXIST. CURVE CURVES
 PI STA. = 192+64.60
 $\Delta = 0^\circ 37' 00''$ (LT)
 $D = 0^\circ 03' 56''$
 $R = 87,399.63'$
 $T = 470.34'$
 $L = 940.67'$
 $E = 1.27'$
 SE = NORMAL CROWN
 P.C. STA. = 187+94.26
 P.T. STA. = 197+34.93

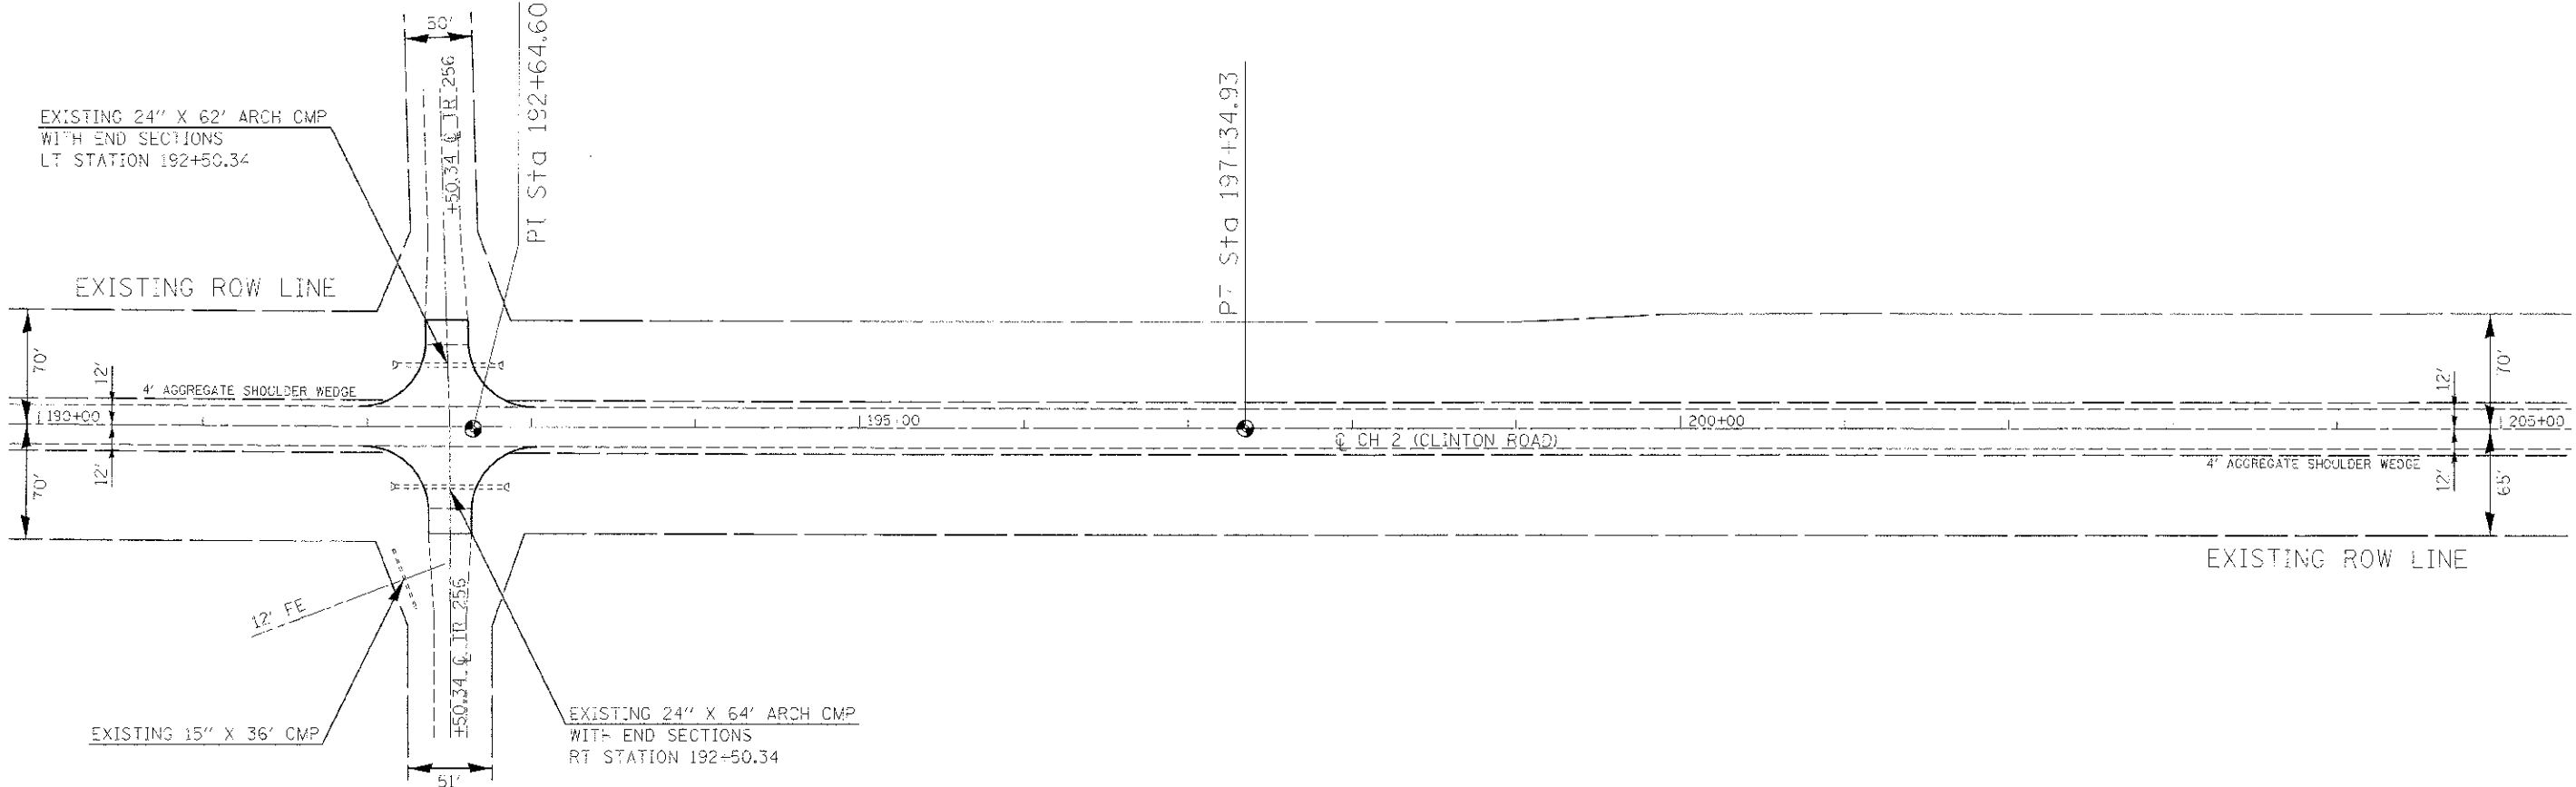

SCALE: 1"=50'



**EDGAR COUNTY
HIGHWAY DEPARTMENT**

SECTION 23, T. 14 N., R. 11 W., 2nd P.M.