
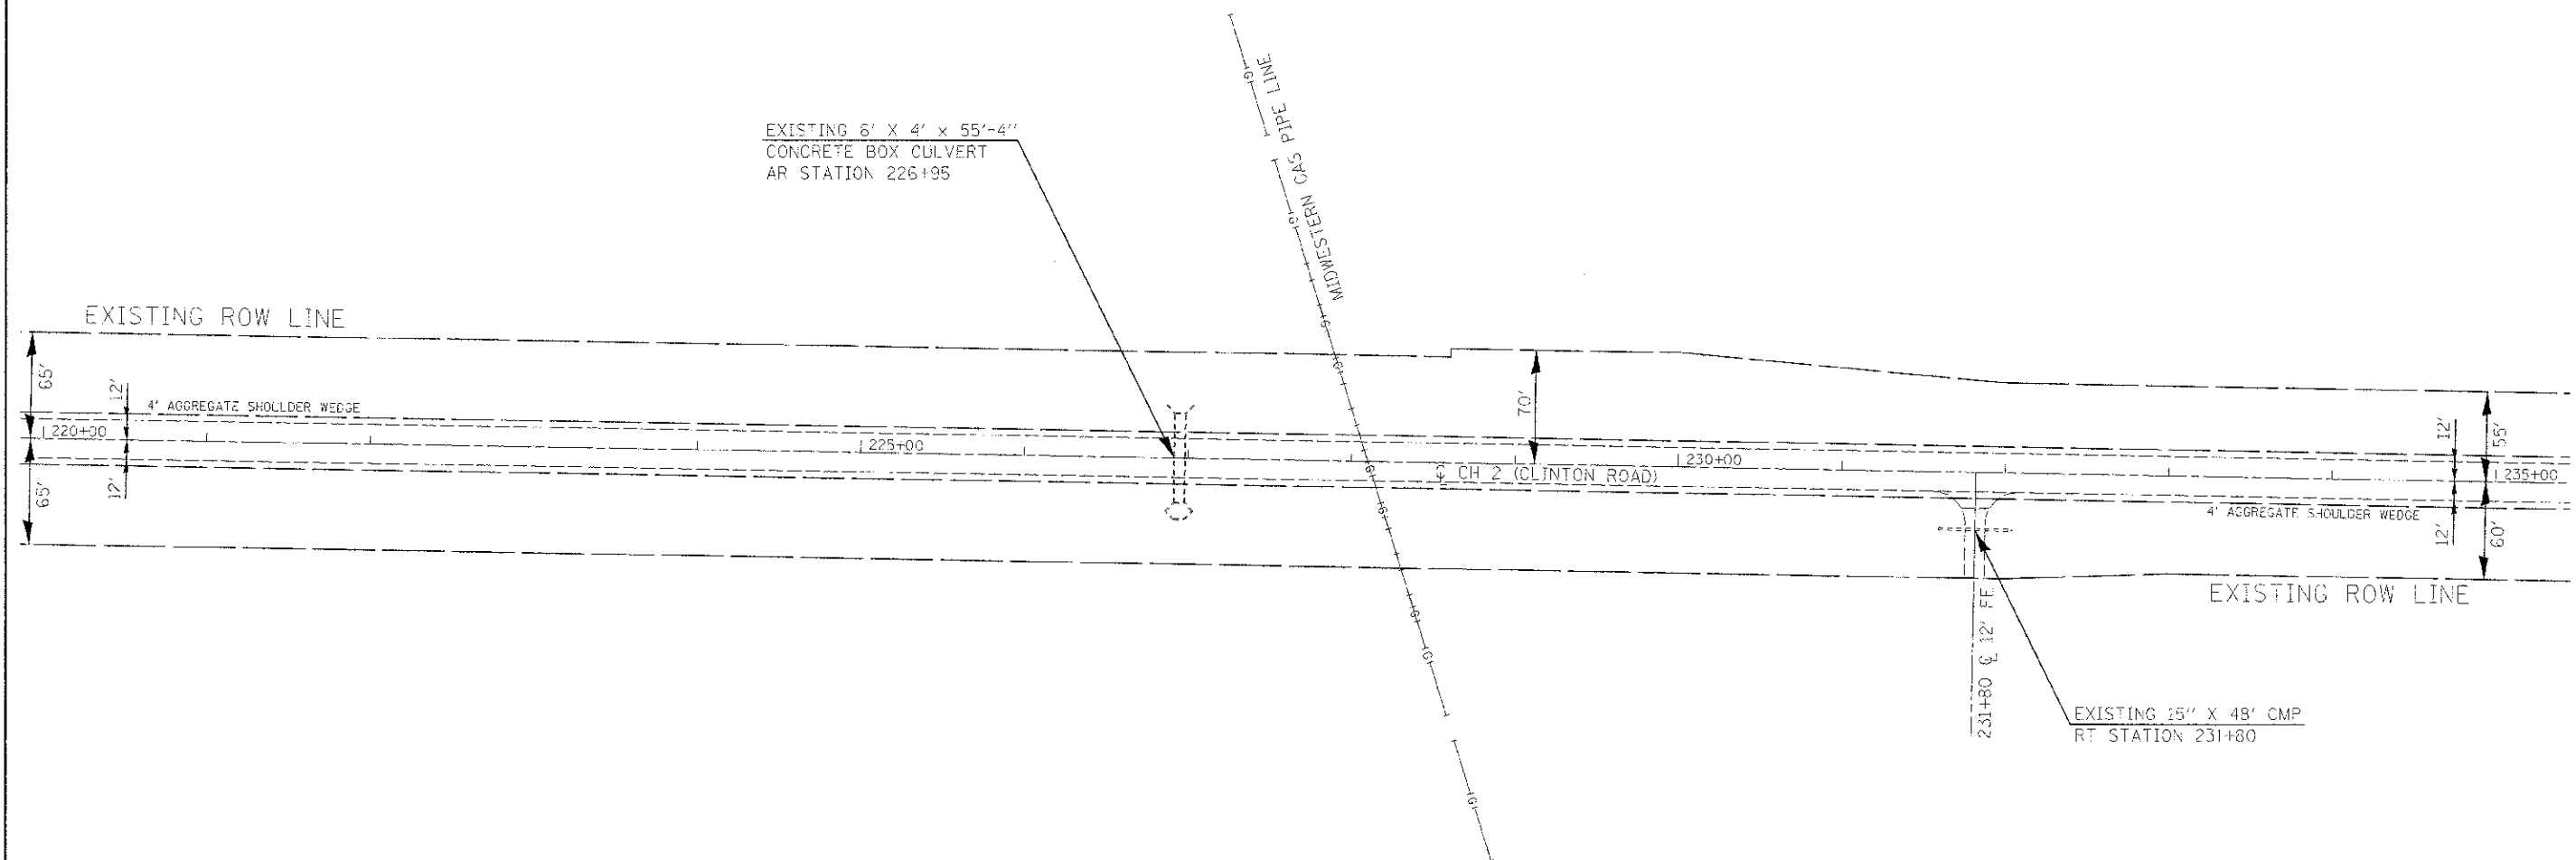



SECTION 23, T. 14 N., R. 11 W., 2nd P.M.

ROUTE	SECTION	COUNTY	TOTAL SHEETS	SHEET NO.
FAS 684 (CH 2)	10-00103-02-R5	EDGAR	41	23
EDGAR COUNTY, ILLINOIS		FED. AID PROJECT		

CONTRACT NO. 91471

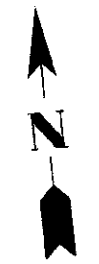

SCALE: 1"=50'

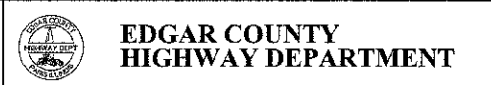

SECTION 23, T. 14 N., R. 11 W., 2nd P.M.