


SECTION 24, T. 14 N.,
R. 11 W., 2nd P.M.

EXIST. CURVE CURVE7
 PI STA. = 297+08.45
 $\Delta = 1^\circ 21' 00''$ (LT)
 $D = 0^\circ 09' 20''$
 $R = 36,833.12'$
 $T = 433.95'$
 $L = 867.86'$
 $E = 2.56'$
 SF = NORMAL CROWN
 P.C. STA. = 292+74.50
 P.T. STA. = 301+42.36

SECTION 19, T. 14 N., R. 10 W., 2nd P.M.

ROUTE	SECTION	COJNTY	TOTAL SHEETS	SHEET NO.
FAS 684 (CH 2)	1C-CC103-02-RS	EDGAR	41	28
EDGAR COUNTY, ILLINOIS		FED. AID PROJECT		

CONTRACT NO. 91471

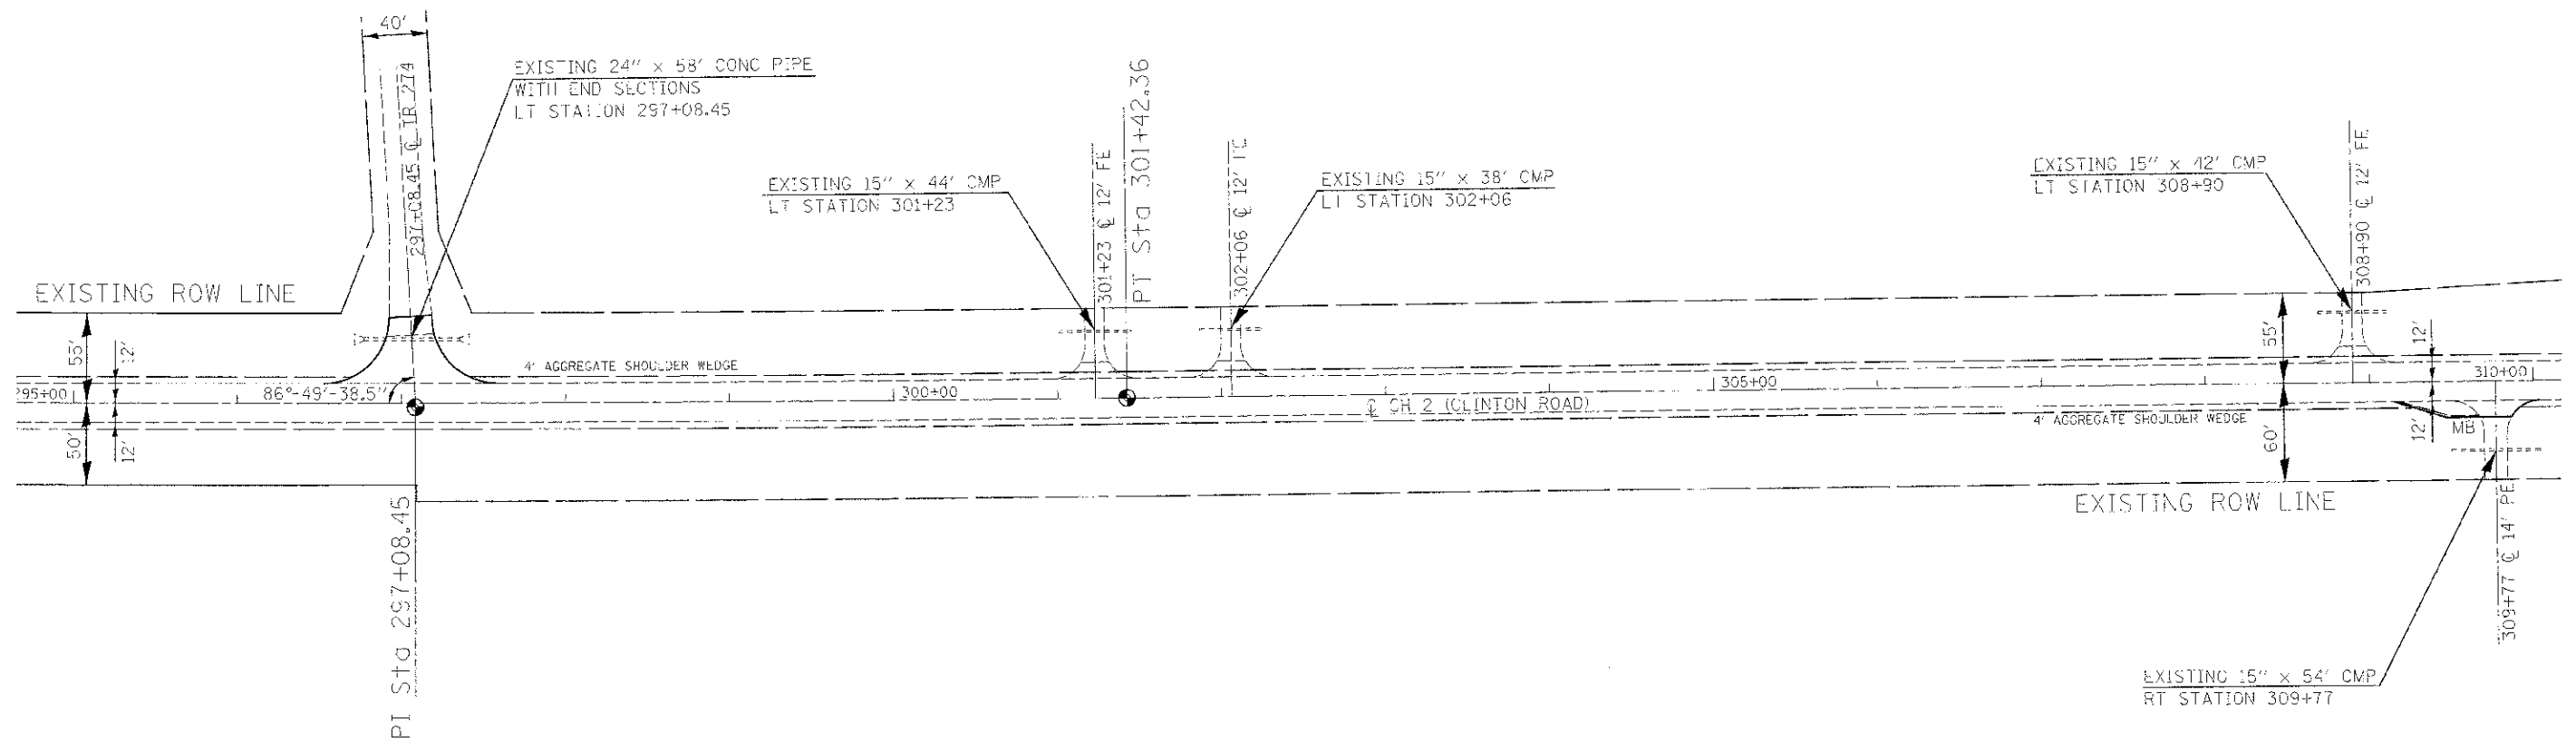

SECTION 24, T. 14 N.,
R. 11 W., 2nd P.M.

SCALE: 1" = 50'



**EDGAR COUNTY
HIGHWAY DEPARTMENT**

SECTION 19, T. 14 N., R. 10 W., 2nd P.M.